



01: EXISTING FRONT ELEVATION

SCALE 1:50



ELEVATION SHOWING EXISTING FRONT ELEVATION WINDOWS TO BE REFURBISHED / REPLACED. FRONT DOOR TO BE RETAINED BUT REDECORATED.

NOTE:
 - Do not scale from this drawing.
 - Used figured dimensions only.
 (dimensions given in mm unless otherwise stated)
 - All dimensions to be checked on-site.
 - Any discrepancies to be reported to the architect before any work commences.
 - Gruff Limited ©

02: PROPOSED FRONT ELEVATION




SCALE 1:50




SCALE 1:50 @ A3




CLIENT	TITLE			
	EXISTING AND PROPOSED FRONT ELEVATIONS			
PROJECT	DATE	JOB NO.	DRAWN BY	PURPOSE
	06.10.17			P
	SCALE @ A3	NUMBER	REV.	
	1:50	G229-140-w	-	

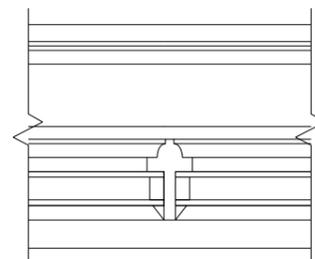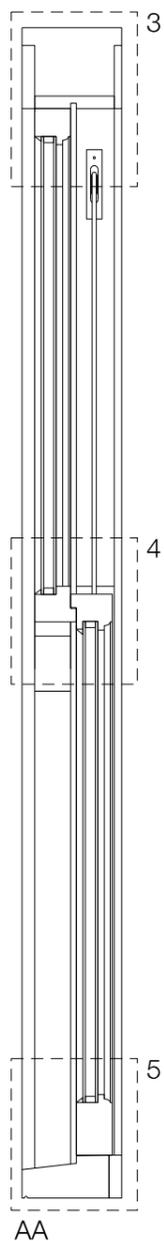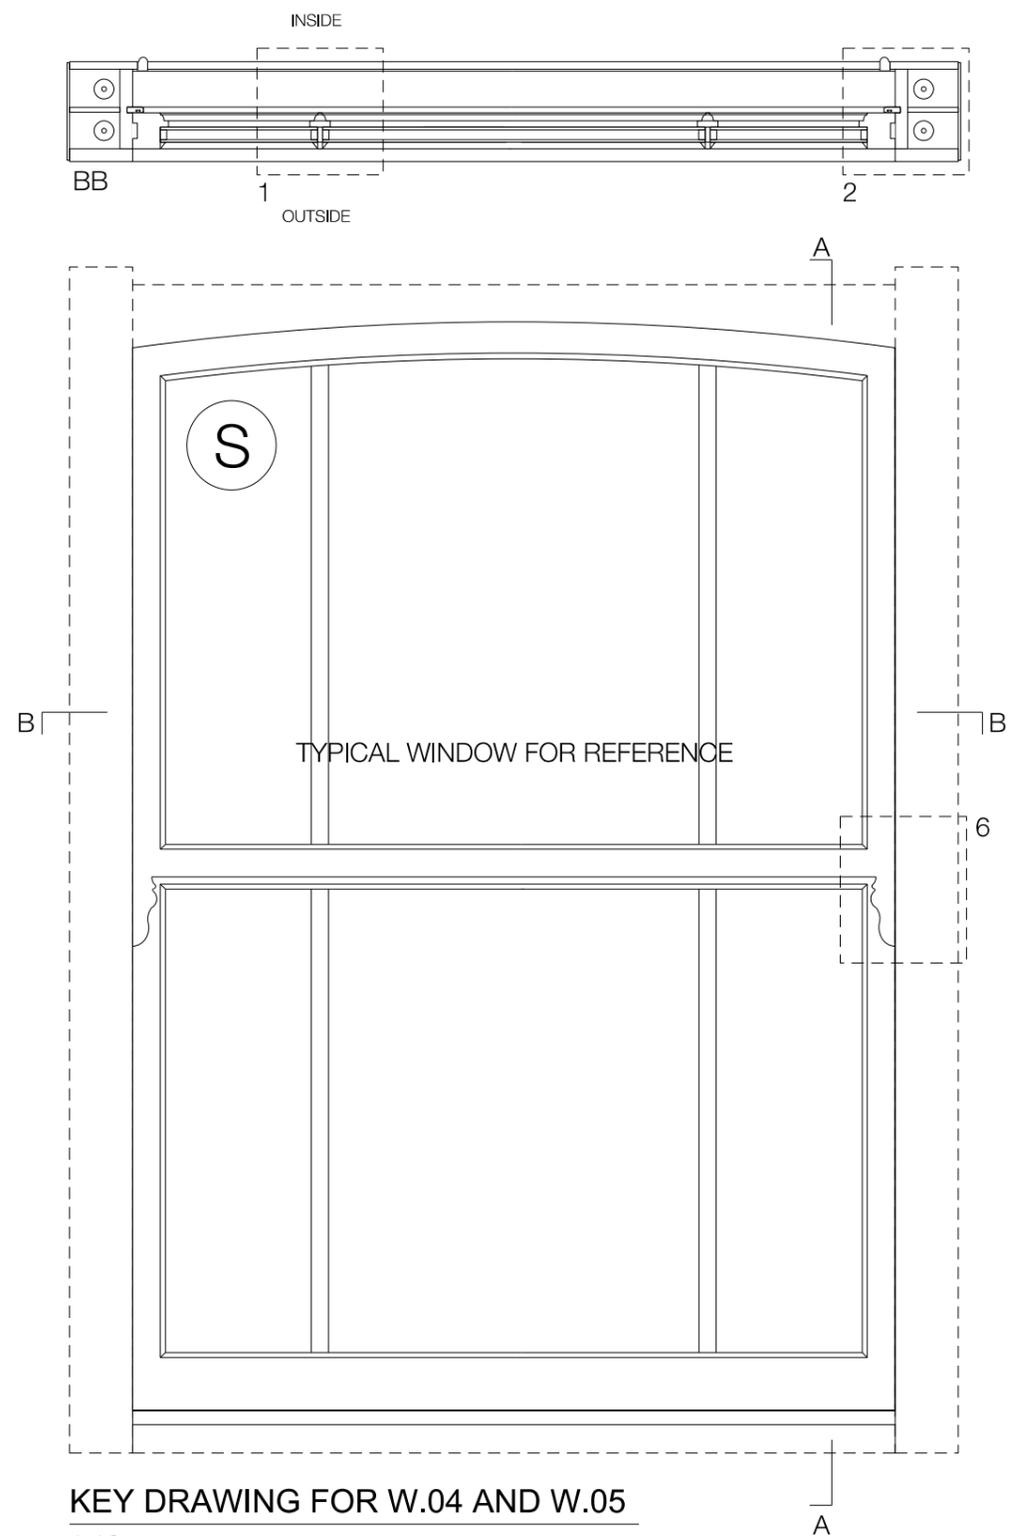


01: GLAZING BAR
SCALE 1:5@A3

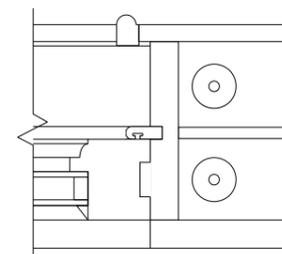


02: BOX
SCALE 1:5@A3

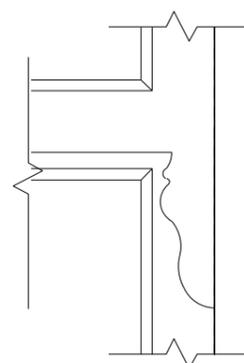


06: HORN PROFILE
SCALE 1:5@A3

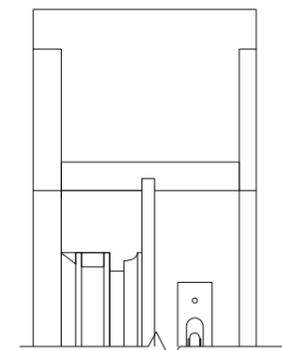


03: WINDOW HEAD
SCALE 1:5@A3

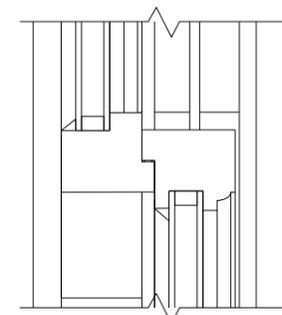

04: MEETING RAILS
SCALE 1:5@A3

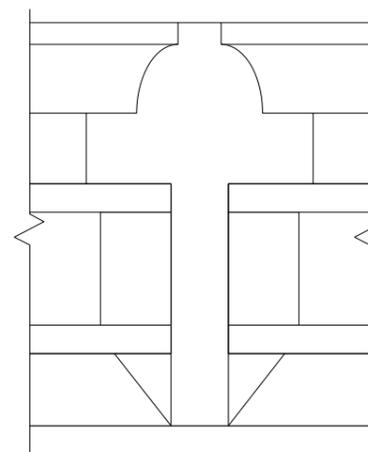

07: GLAZING BAR
SCALE 1:1@A3

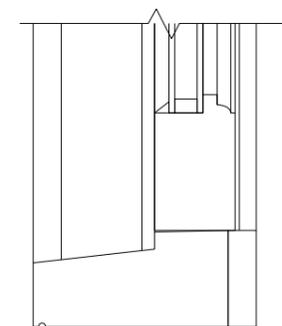

05: WINDOW CILL
SCALE 1:5@A3

NOTE:

- Do not scale from this drawing.
- Used figured dimensions only. (dims given in mm unless otherwise stated)
- All dimensions to be checked on-site.
- Any discrepancies to be reported to the architect before any work commences.
- Gruff Limited ©



CLIENT


PROJECT

TITLE
SASH WINDOW JOINERY
DETAILS KEY


ALL DIMENSIONS ARE FOR REFERENCE ONLY




DATE	JOB NO.	DRAWN BY	PURPOSE
01.11.18			P
SCALE @ A3	NUMBER	REV.	
1:10	G229-901	-	

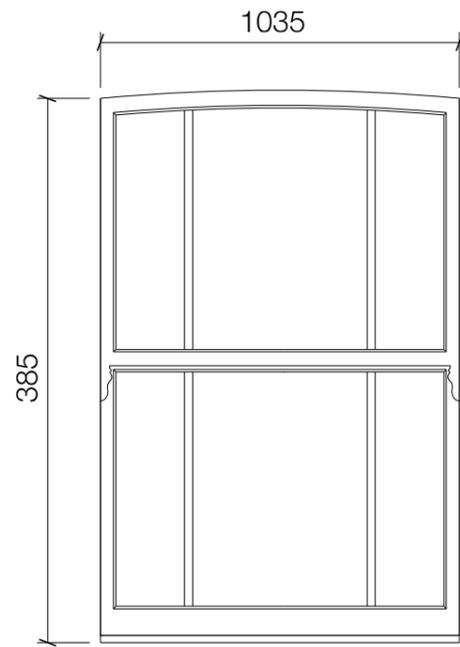


01: W.04 ELEVATION
SCALE 1:20@A3
SEE G229-901 FOR DETAILS

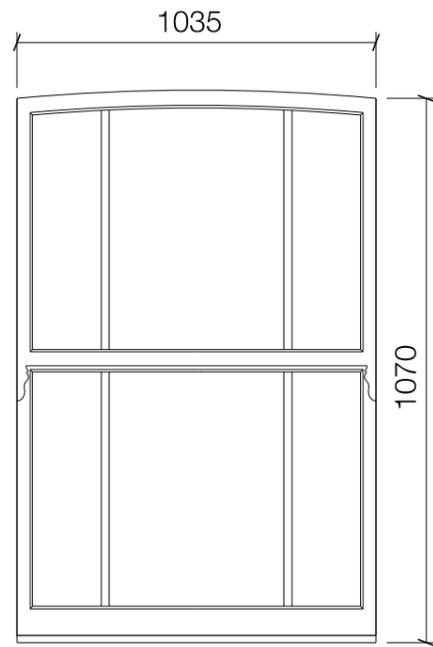


01: W.05 ELEVATION
SCALE 1:20@A3
SEE G229-901 FOR DETAILS

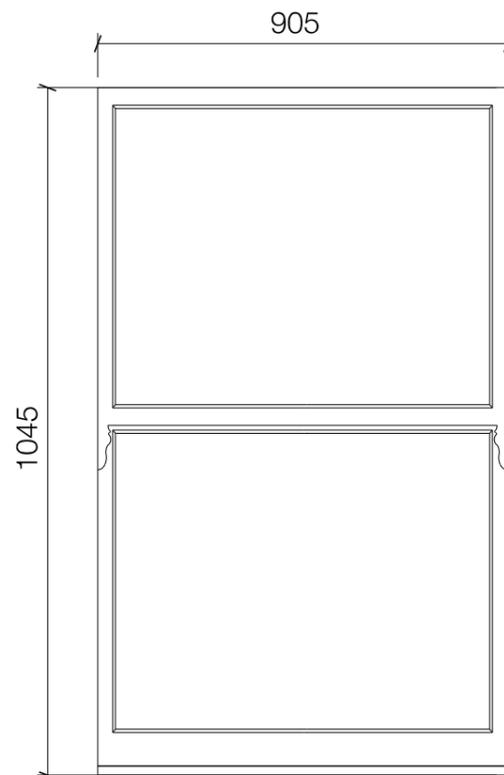

03: W.01 ELEVATION
SCALE 1:20@A3
SEE G229-902 FOR DETAILS

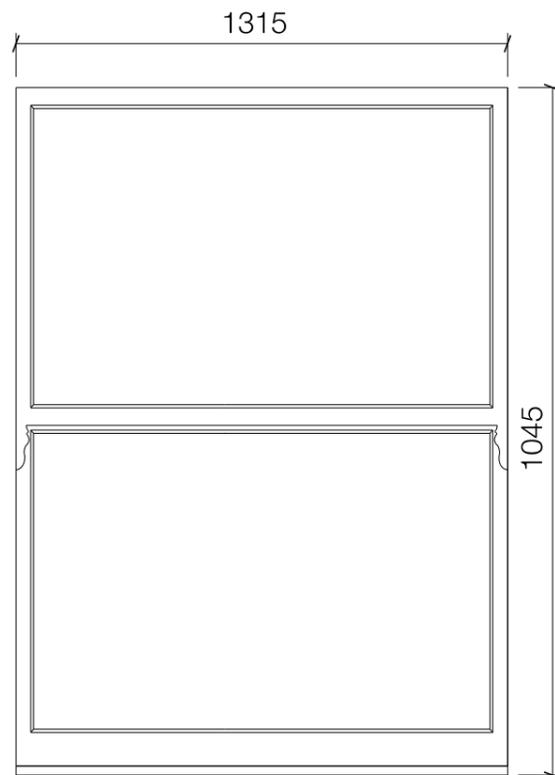

04: W.02 ELEVATION
SCALE 1:20@A3
SEE G229-902 FOR DETAILS

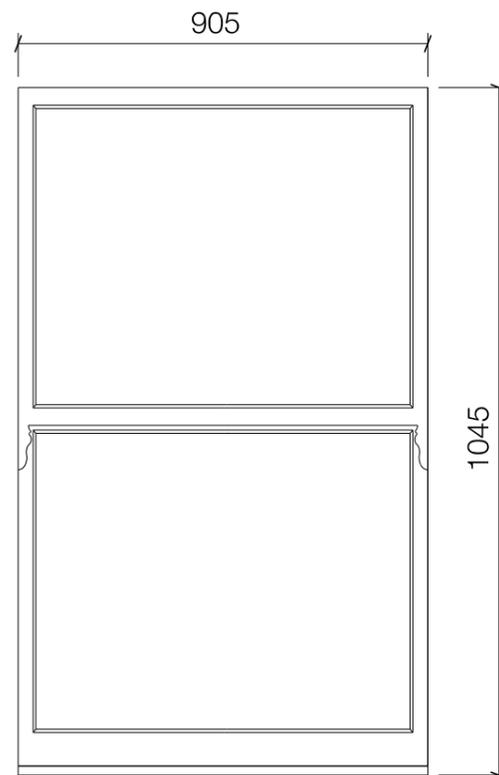

04: W.03 ELEVATION
SCALE 1:20@A3
SEE G229-902 FOR DETAILS

TRADITIONAL BOX SASH DOUBLE GLAZED WINDOWS, WITH BRUSHES, LOCKS AND GENERAL IRONMONGERY

-	01.11.18	ISSUED FOR PLANNING	RC
REV.	DATE	REASON FOR ISSUE	CHK. BY

NOTE:
- Do not scale from this drawing.
- Used figured dimensions only. (dims given in mm unless otherwise stated)
- All dimensions to be checked on-site.
- Any discrepancies to be reported to the architect before any work commences.
- Gruff Limited ©



CLIENT

PROJECT

TITLE
SASH WINDOW JOINERY
DETAILS KEY

DATE	JOB NO.	DRAWN BY	PURPOSE
01.11.18			P
SCALE @ A3	NUMBER	REV.	
1:20	G229-903	-	

ALL DIMENSIONS ARE FOR REFERENCE ONLY

