



A GROUND FLOOR MEZZANINE PLAN
1:100@A0, 1:200@A2

PLANNING



21 - 57 Willow Way


Kitewood Estates Ltd

1:100 @A0

GROUND FLOOR MEZZANINE PLAN Drawing Number:

KTW034-DCR-01-PL-A-0101

16.11.2022 CF

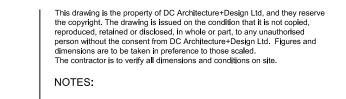



A FIRST & SECOND FLOOR PLAN
1:100@A0, 1:200@A2

REVISIONS

PLANNING



21 - 57 Willow Way

Client :

Kitewood Estates Ltd

Scale:

1:100 @A0


le :

FIRST & SECOND FLOOR PLAN

Drawing Number:
KTW034-DCR-02-PL-A-0102

DCARCHITECTURE+DESIGN
Unit 512, Highgate Studios, 53-79 Highgate Road, LONDON NW5 1TL
Tel: +44 (0)207 284 9200, Fax: +44 (0)207 284 9222
e-mail: info@DCarchdes.com

16.11.2022 CF

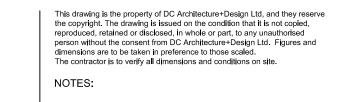




A THIRD FLOOR PLAN
1:100@A0, 1:200@A2

REVISIONS

PLANNING

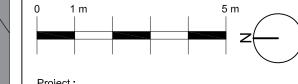

Project :
21 - 57 Willow Way
Sydenham

Client :

Kitewood Estates Ltd


Scale: 1:100 @A0

16.11.2022 CF

Title:
THIRD FLOOR PLAN

Drawing Number:
KTW034-DCR-03-PL-A-0103

DO A DOLUTEOTUDE | DEOLO

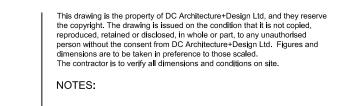




A FOURTH FLOOR PLAN
1:100@A0, 1:200@A2

REVISIONS

PLANNING

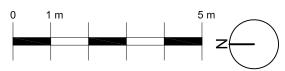

Project : 21 - 57 Willow Way

Client :

Kitewood Estates Ltd


Scale: 1:100 @A0

Title:
FOURTH FLOOR PLAN

Drawing Number:

KTW034-DCR-04-PL-A-0104

Date: Drawn by: Approved by: 16.11.2022 CF --

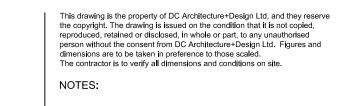



A ROOF PLAN
1:100@A0, 1:200@A2

PLANNING



Project : 21 - 57 Willow Way

Kitewood Estates Ltd


1:100 @A0


ROOF PLAN

16.11.2022 CF

Drawing Number:

KTW034-DCR-05-PL-A-0105

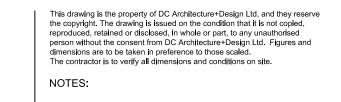


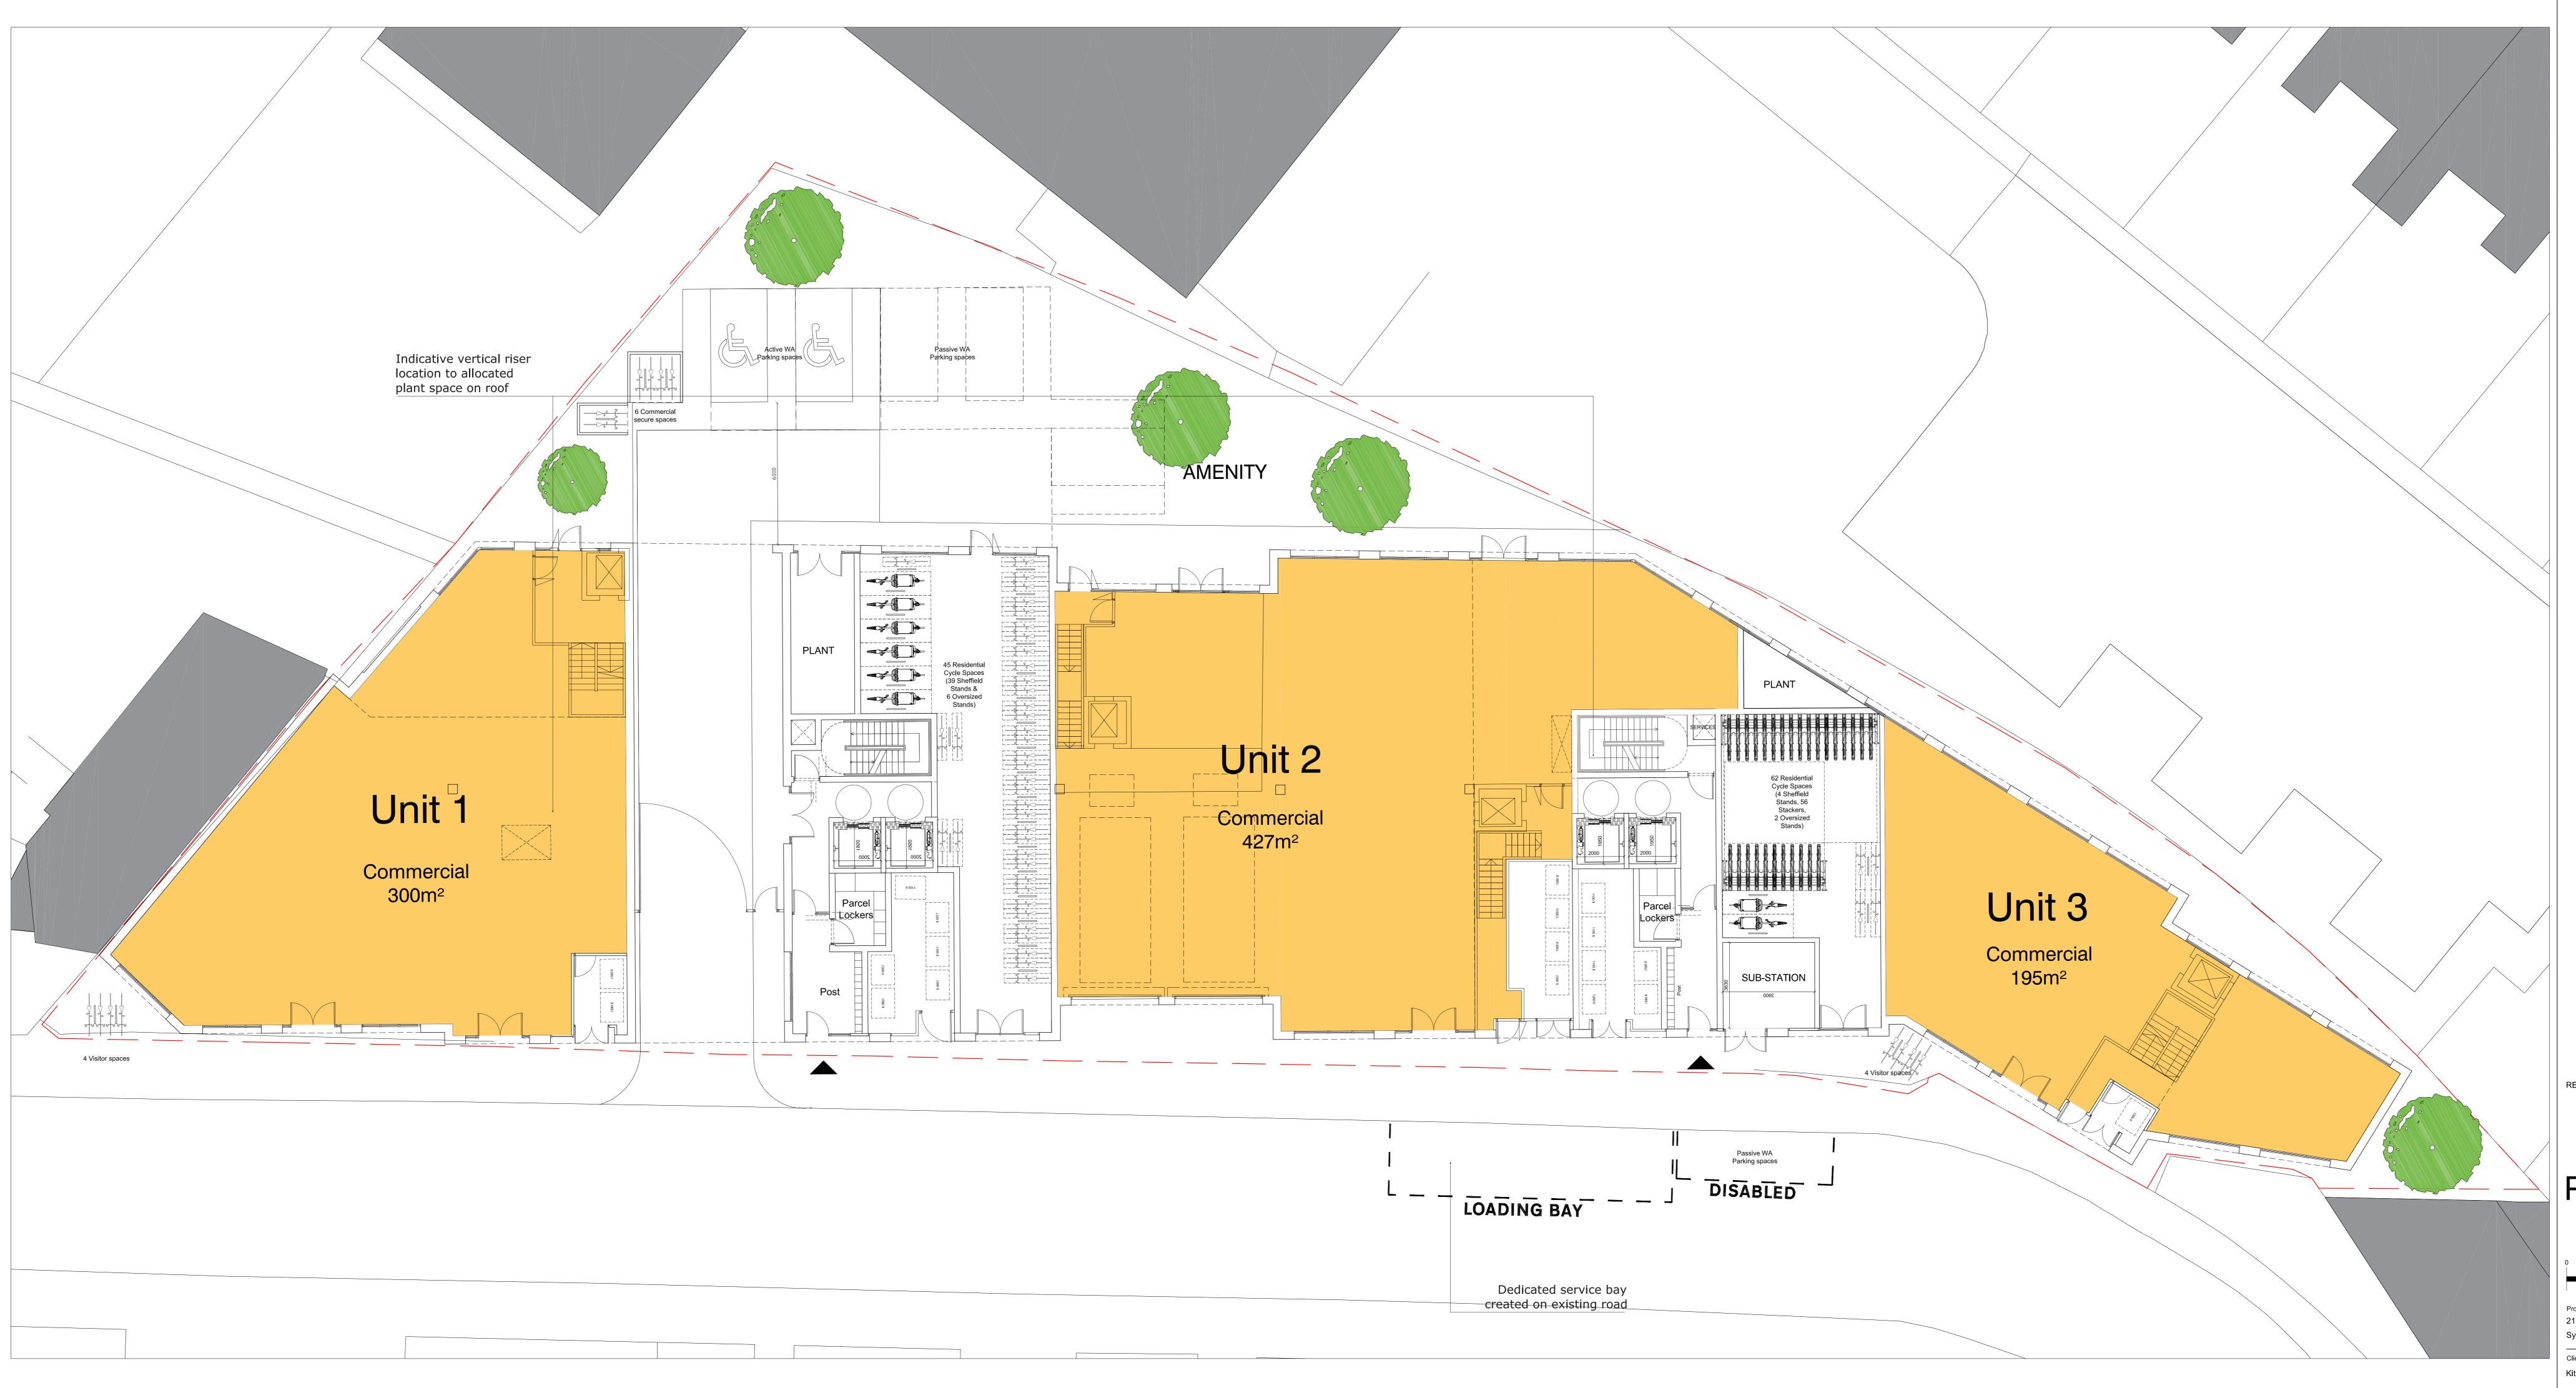

A GROUND FLOOR PLAN
1:100@A0, 1:200@A2

REVISIONS

PLANNING

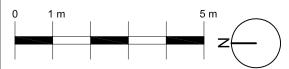

21 - 57 Willow Way

Client :
Kitewood Estates Ltd

Scale: 1:100 @A0

Title:
GROUND FLOOR PLAN

Drawing Number:
KTW034-DCR-GF-PL-A-0100

Date: Drawn by: Approved by:

16.11.2022 CF --