



This drawing is the property of DC Architecture+Design Ltd, and they reserve the copyright. The drawing is issued on the condition that it is not copied, reproduced, retained or disclosed in whole or part, to any unauthorised person without the consent from DC Architecture+Design Ltd. Figures and dimensions are to be taken in preference to those scaled. The contractor is to verify all dimensions and conditions on site.


NOTES:

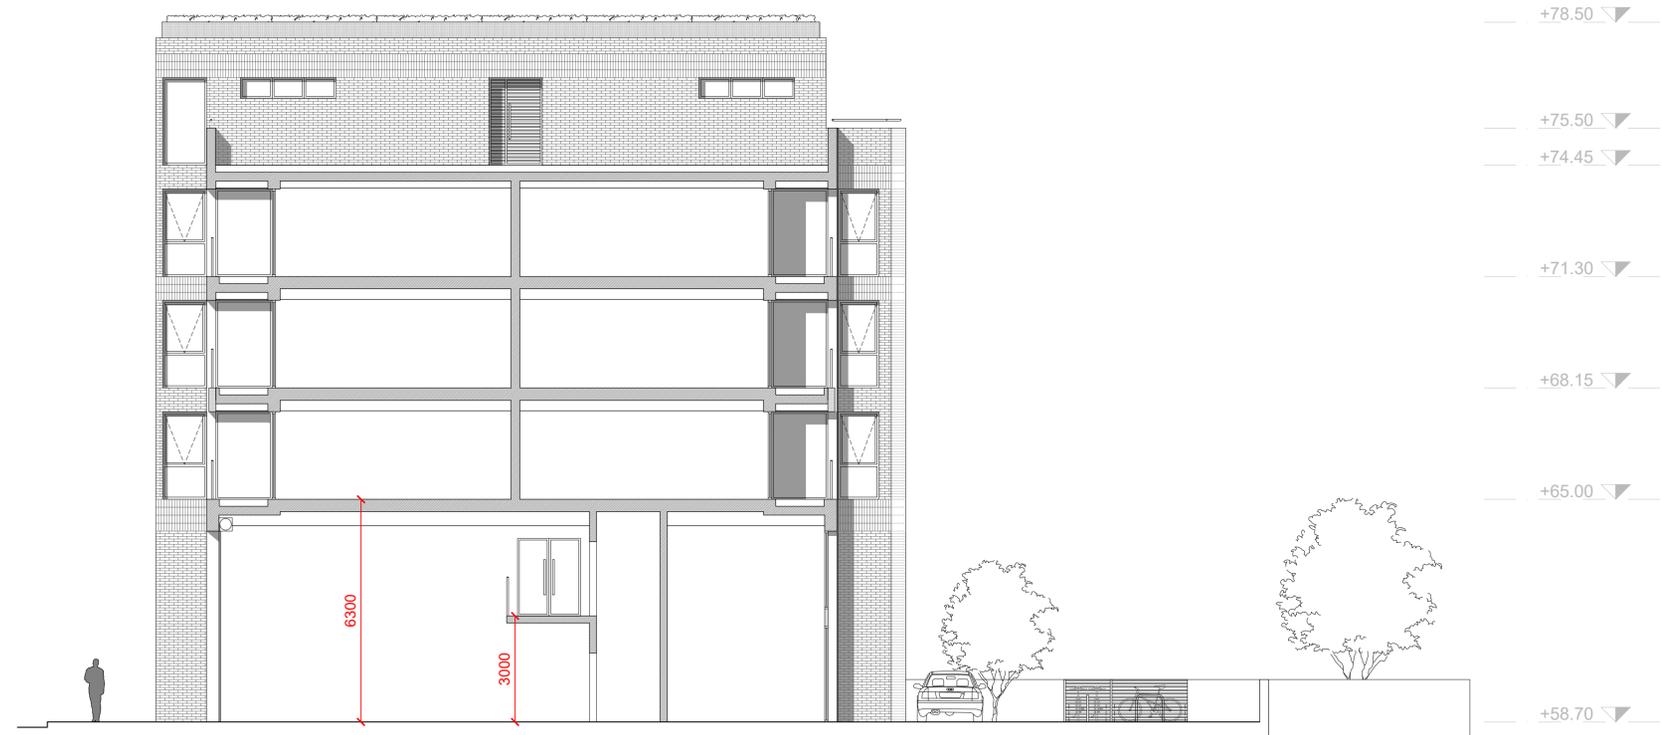

S Section 1
1:100@A1, 1:200@A3

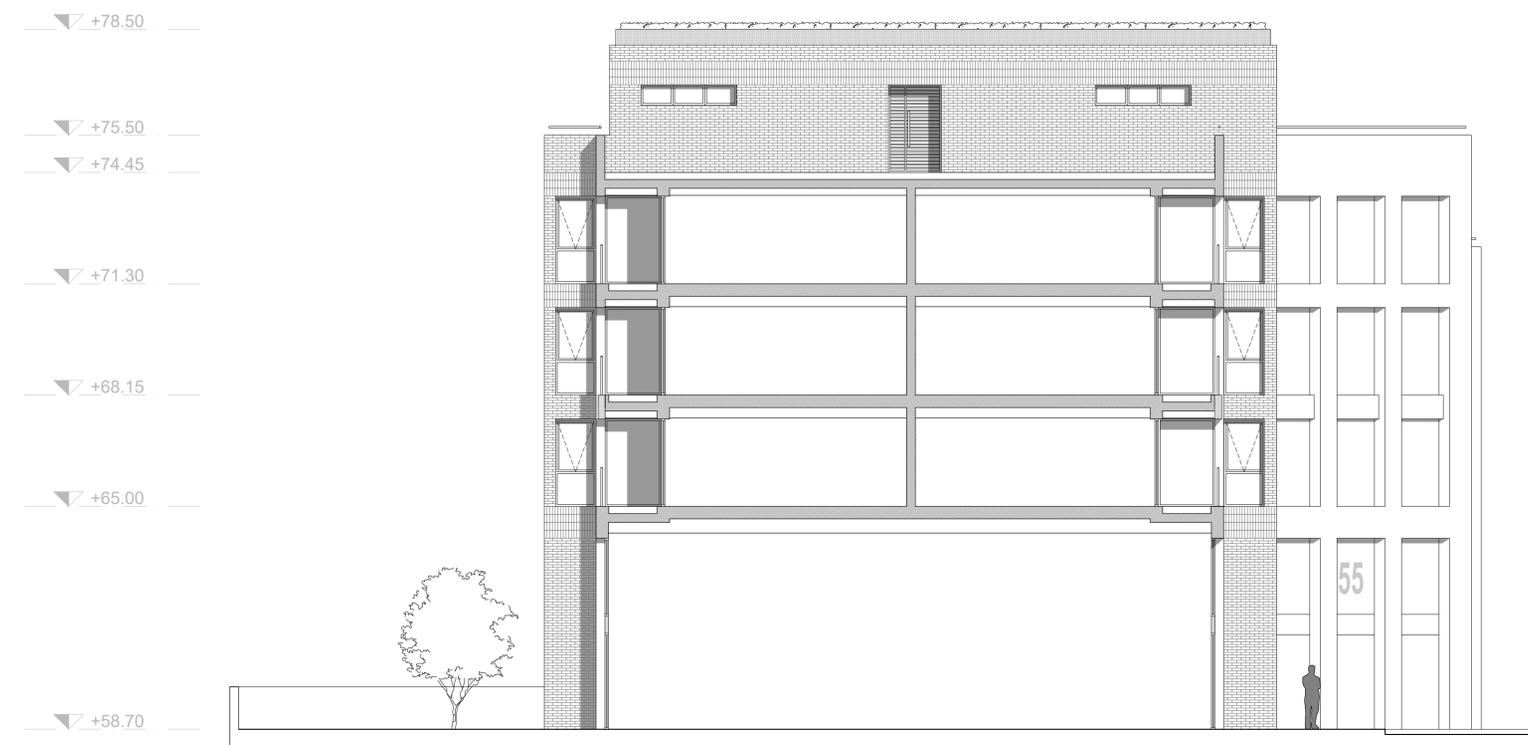

S Section 2
1:100@A1, 1:200@A3

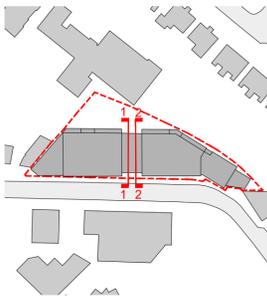

PLANNING

REVISIONS



Project :
21-57 WILLOW WAY
SYDENHAM

Client :
KITEWOOD ESTATES LTD

Scale:
1:100 @A1
1:200 @A3

Title :
Proposed Sections

Drawing Number :
KTW034-DCR-00-SE-A-0200

Date : 12.12.2022 Drawn by : HD Approved by : CD