


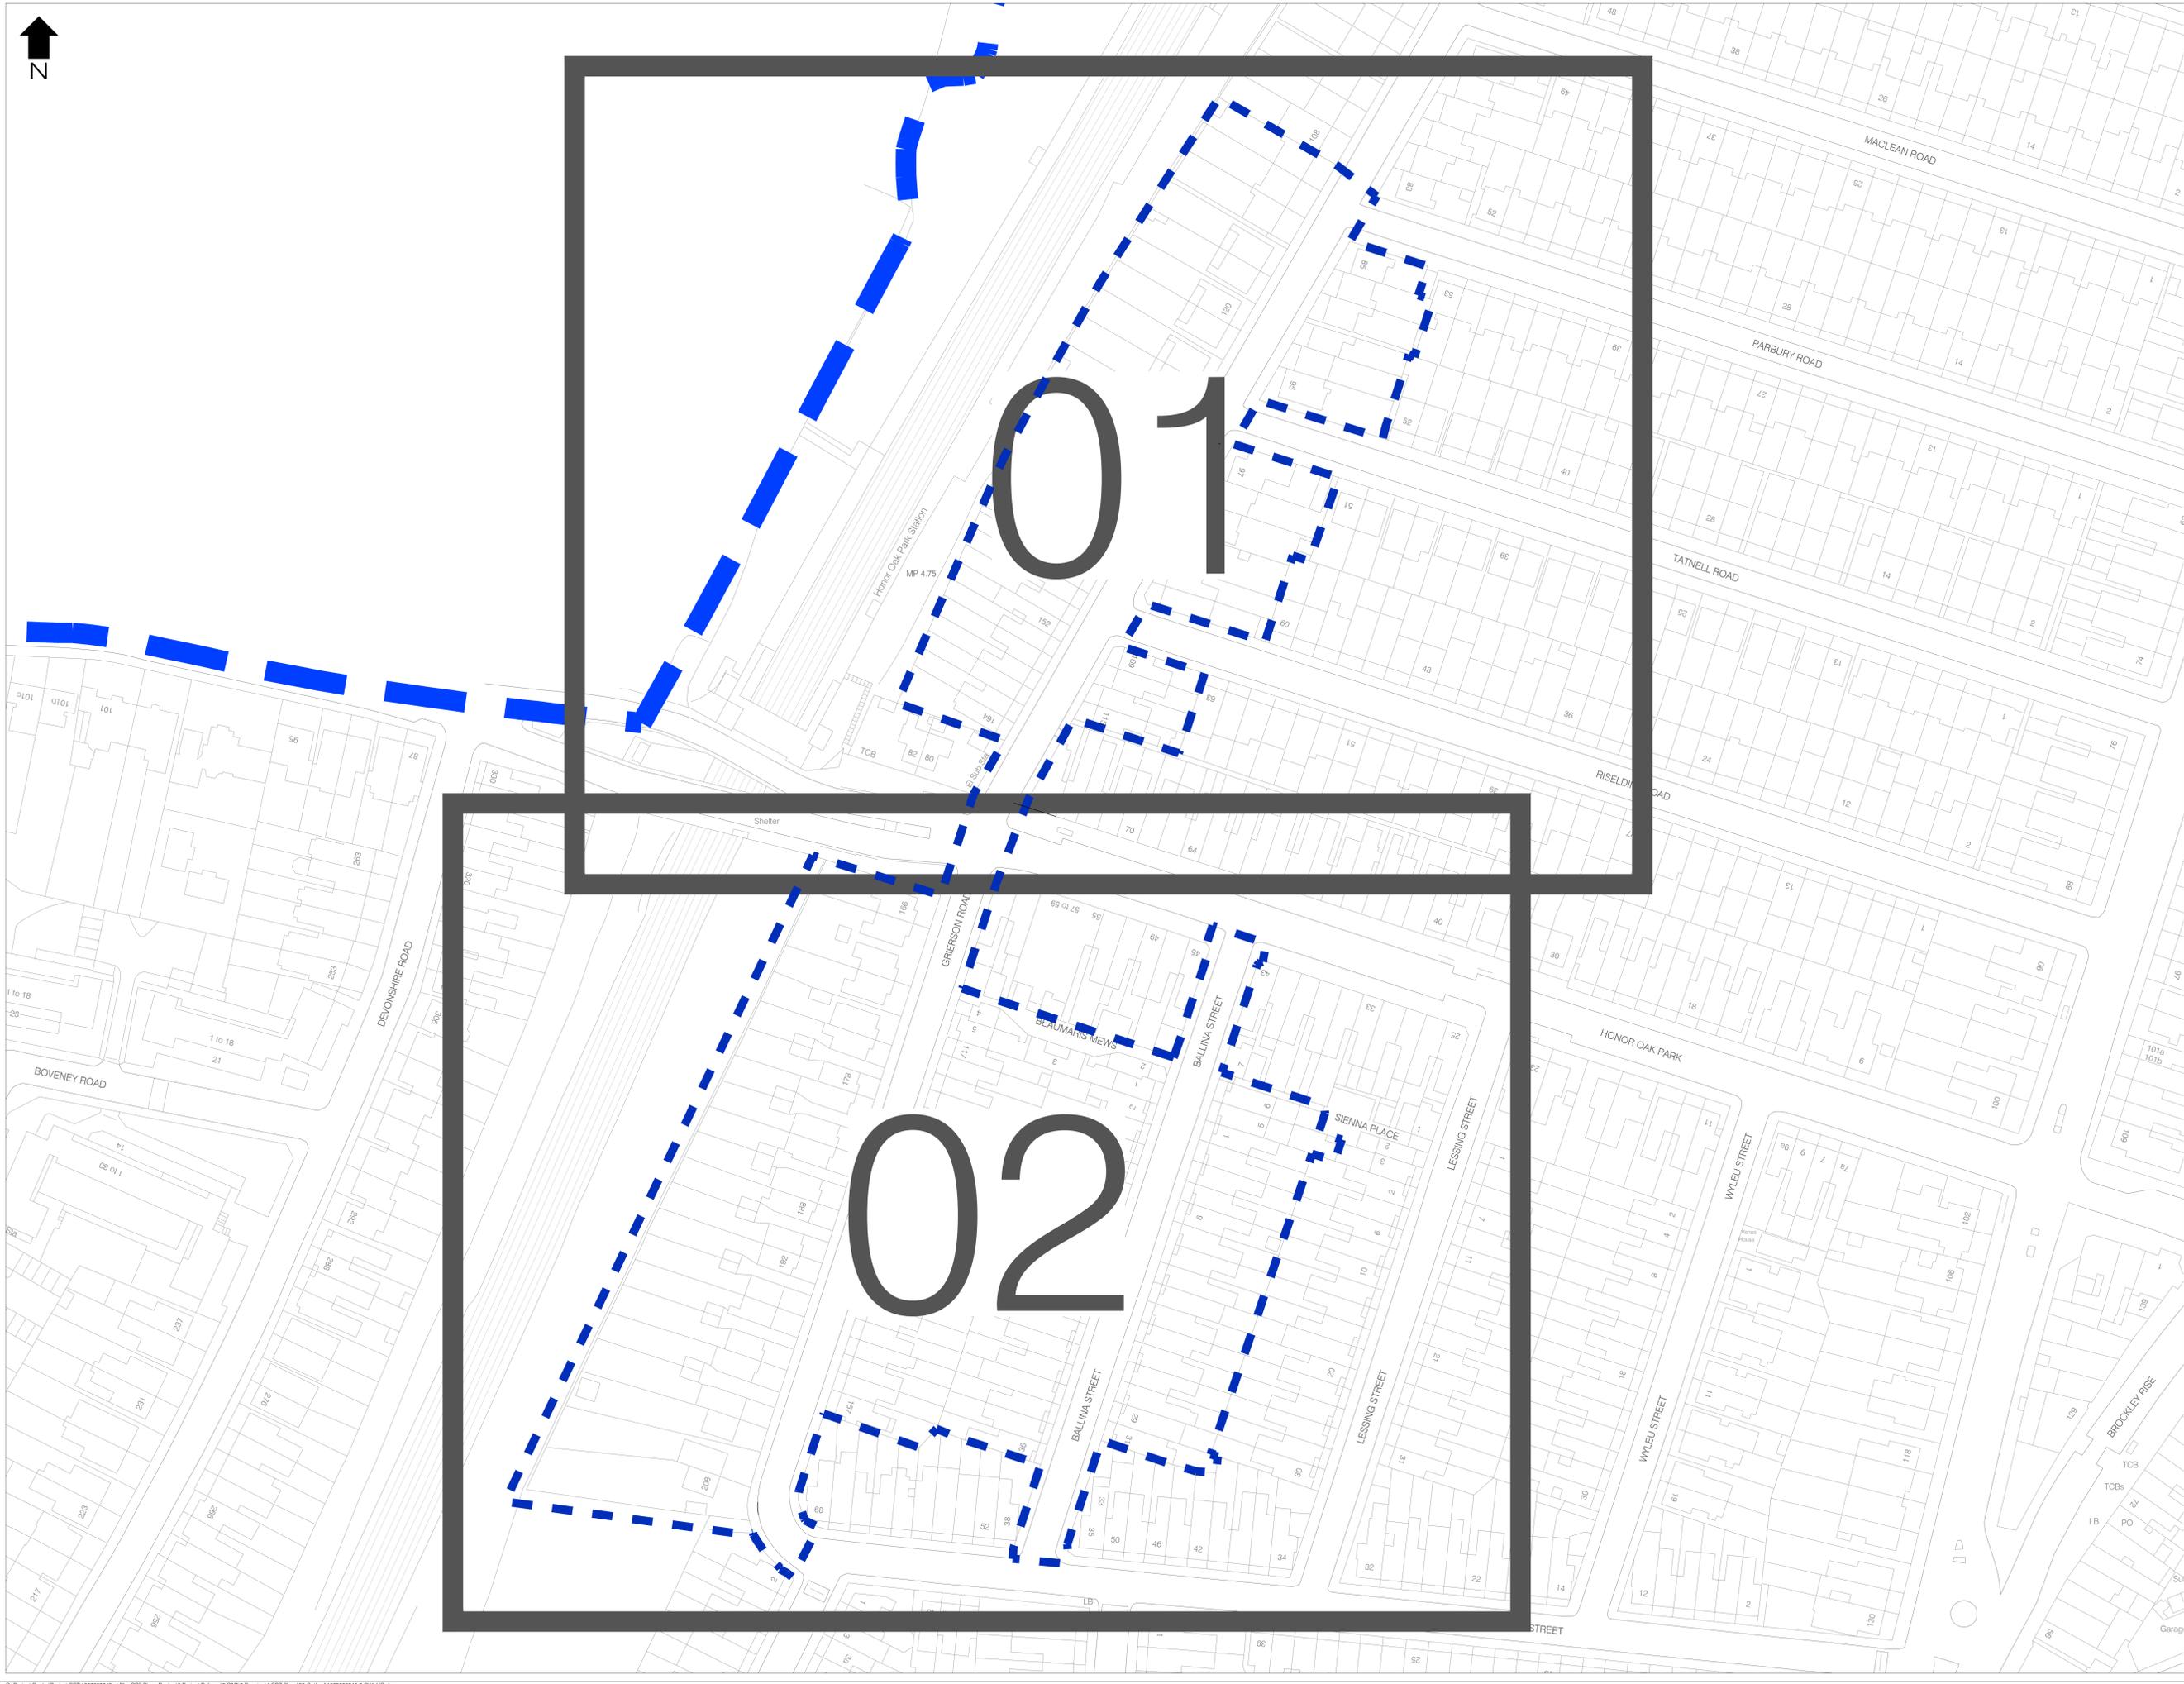

LEGEND

-  Borough Boundary
-  Proposed Controlled Parking Zone (CPZ)



DRAWING ISSUE DISCLAIMER
 THIS DRAWING HAS BEEN PRODUCED FOR INFORMATION AND/OR DISCUSSION PURPOSES ONLY. IT DOES NOT FORM ANY PART OF THE CONTRACTUAL DRAWING SET AND IS NOT FOR PUBLICATION.

UNCONTROLLED DOCUMENT

Rev	Date	Description	Drn	Chk	App
0	JUL 22	Work in progress	JG	MS	

This drawing has been specifically prepared for the use of the recipient and the recipient shall be responsible for ensuring that the drawing is used for the intended purpose and that any changes are made in accordance with the design control system.



Client: 

Project: CONTROLLED PARKING ZONE REVIEW

Drawing Title: CATFORD (HONOR OAK) PROPOSED CPZ OVERVIEW

Drawing Status: FOR CONSTRUCTION

Drawn	Designed	Date	Scale	Size
JG	JG	JUL-23	1:250	A0

Drawing No. 1000009242-2-SK1-HO-OVERVIEW



- LEGEND**
- Borough Boundary
 - Existing Estate Permit Parking Area (PPA)
 - Existing Private / Estate Parking Area
 - Existing Controlled Pedestrian Crossing Area
 - Proposed Controlled Parking Zone (CPZ)
 - Proposed Permit Parking Area (PPA)
- Road Markings**
- Existing Single / Double Yellow Line / Kerb Stop
 - Existing Single / Double Yellow Line / Kerb Stop to be Removed
 - Proposed Single / Double Yellow Line / Kerb Stop
 - Existing Keep Clear Hatch Markings - To be removed
 - Existing Keep Clear at Entrance Marking
 - Existing SCHOOL KEEP CLEAR
 - Existing Parking Bay
 - Proposed Parking Bay to be Removed
 - Proposed Parking Bay
 - Existing Rank to be Removed (Ambulance - Police - Taxi)
 - Proposed Rank (Ambulance - Police - Taxi)
 - Existing Bus Stop/Stand
- Traffic Signs & Posts**
- Existing Traffic Sign / Post
 - Existing Traffic Sign / Post - Remove to Tip
 - Proposed Traffic Sign / Post
 - Proposed Traffic Sign Mounted on Existing Lamp Column
 - Traffic Sign Mounted on Wall / Fence
- Street Furniture**
- Lamp Column
 - Lamp Column with Electric Vehicle Charge Point
 - Telecommunication Pole
 - Refuge Beacon
 - Beltina Beacon
 - Telephone Box
 - Mail Box
 - Ballard
 - Ballard with Electric Vehicle Charge Point
 - Ball Bulbard
 - Litter Bin
 - Bus Stop
 - CCTV/Security Camera
 - Telecommunications Cabinet
- Other Features**
- Dropped Kerb at Vehicle Crossover/Pedestrian Crossing
 - Existing Tree
 - Proposed Tree
 - Existing Cycle Hangar
 - Proposed Cycle Hangar
 - One-Way Street - Direction of Flow

- Parking Bays**
- Permit Holders Only
 - Resident Permit Holders Only
 - Business Permit Holders Only
 - Shared - Permit Holders + Pay by Phone
 - Shared - Permit Holders + Pay by Phone + Bus
 - Shared - Resident Permit + Pay by Phone
 - Shared - Pay by Phone + Taxi Rank
 - Pay by Phone
 - Bus Badge Holders Only
 - Loading Bay
 - Taxi Rank
 - Ambulance Bay
 - Doctors Bay
 - Police Vehicles Only Bay
 - Electric Vehicle Charging Point
 - Car Club Bay
 - Solo Motorcycles Bay
 - Bus Bay
 - Sign Reference - Proposed Sign
- Note: While relevant to drawings of this type, some items in this legend may not be included in this series of drawings.

DRAWING ISSUE DISCLAIMER

THIS DRAWING HAS BEEN PRODUCED FOR INFORMATION AND/OR DISCUSSION PURPOSES ONLY. IT DOES NOT FORM ANY PART OF THE CONTRACTUAL DRAWING SET AND IS NOT FOR PUBLICATION.

UNCONTROLLED DOCUMENT

Rev	Date	Description	Drn	Chk	App
0	JUL 22	Work in progress	JG	MS	



Client: **Lewisham**

Project: **CONTROLLED PARKING ZONE REVIEW**

Drawing Title: **CATFORD (HONOR OAK) PROPOSED CPZ SHEET 2 OF 2**

Drawing Status: **FOR CONSTRUCTION**

Drawn	JG	Designed	JG	Date	JUL-23	Scale	1:250	Size	A0
Drawing No.	1000009242-2-SK1-HO-02	Rev	0						