

**Legend:**


- Proposed new speed cushions
- Existing parking to be relocated
- Proposed relocated parking bay

LEE TERRACE  
 PROPOSED TRAFFIC CALMING MEASURES  
 CONSULTATION PLAN  
 SHEET 1 OF 2






**PROJECT CENTRE**

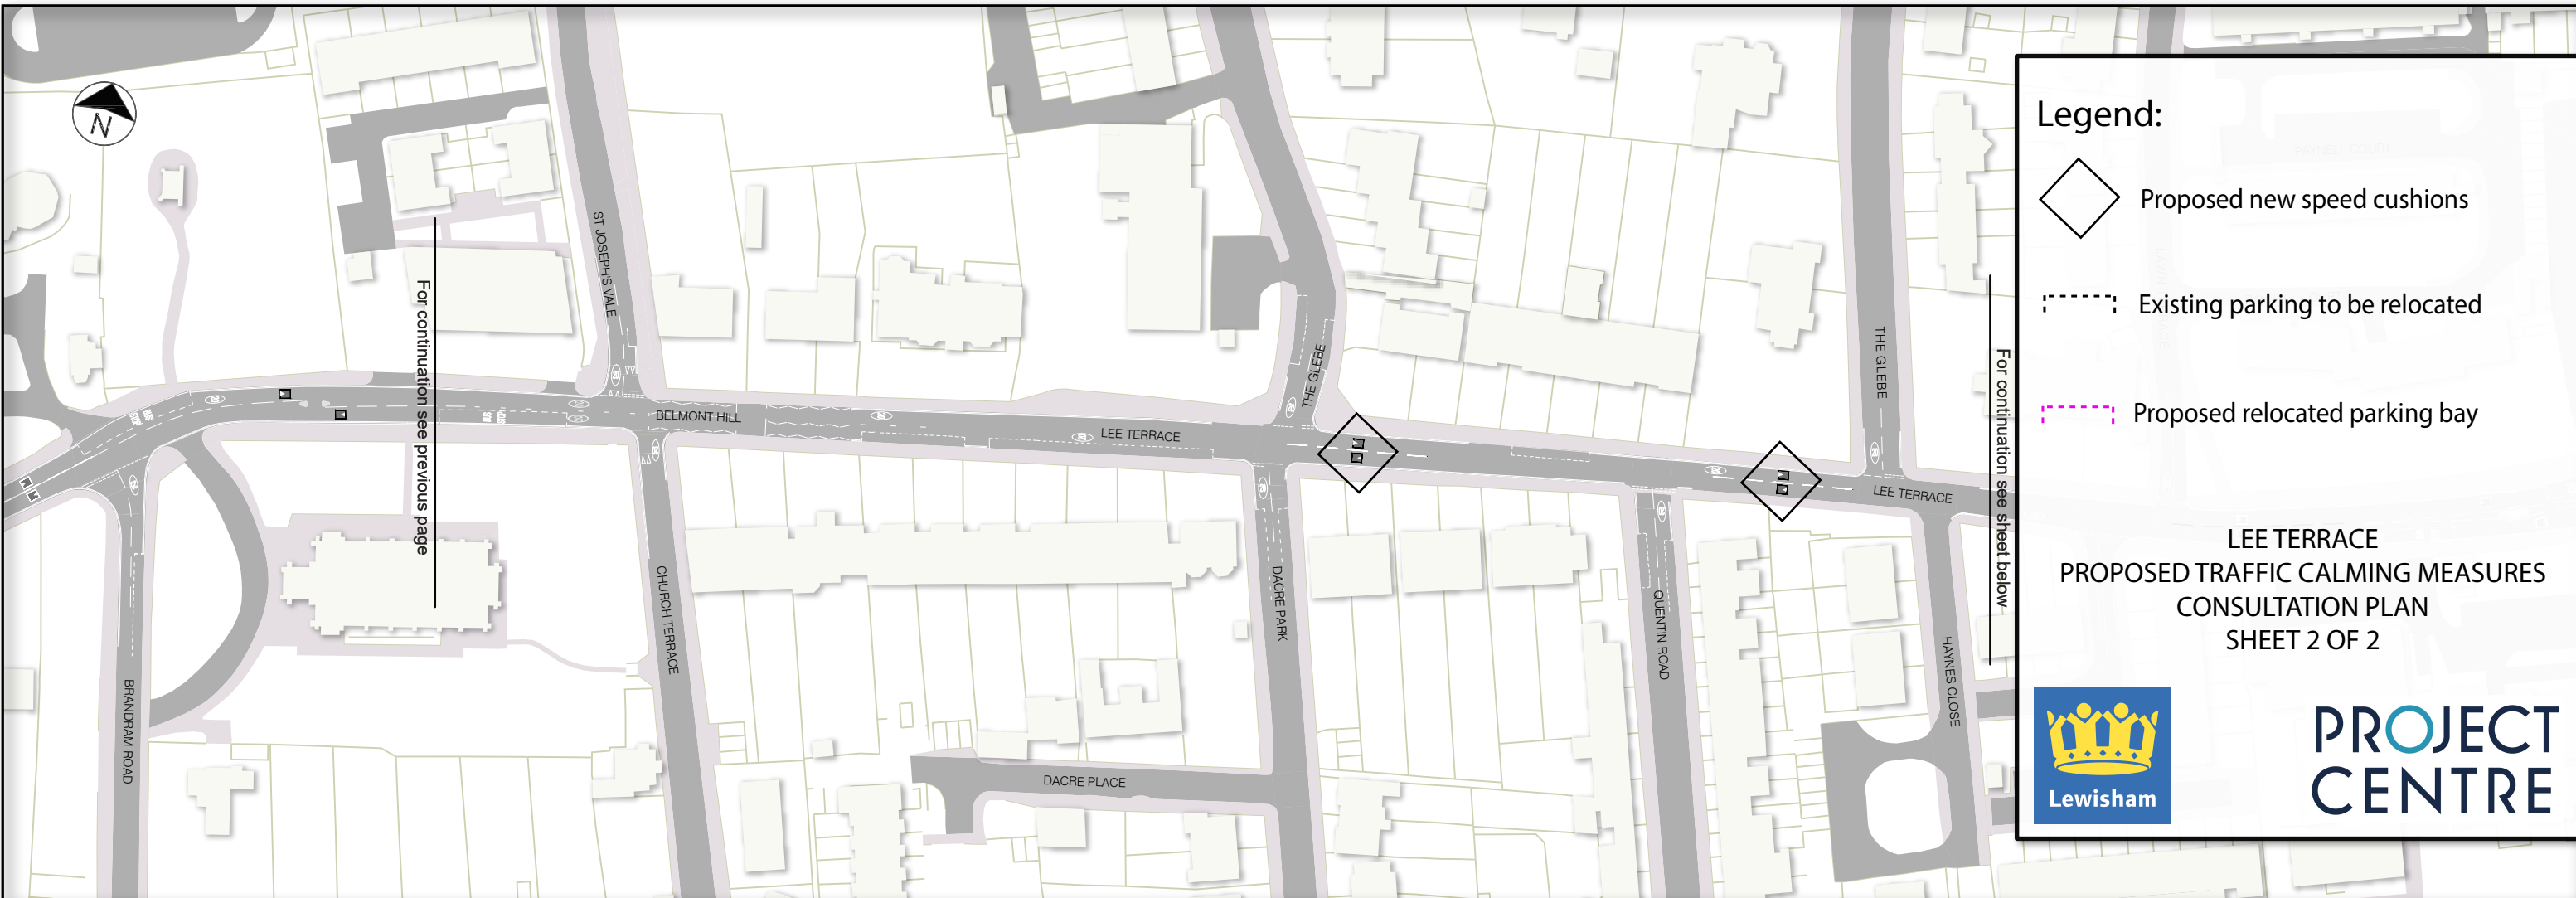


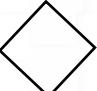

**Legend:**

-  Proposed new speed cushions
-  Existing parking to be relocated
-  Proposed relocated parking bay

**LEE TERRACE  
PROPOSED TRAFFIC CALMING MEASURES  
CONSULTATION PLAN  
SHEET 2 OF 2**

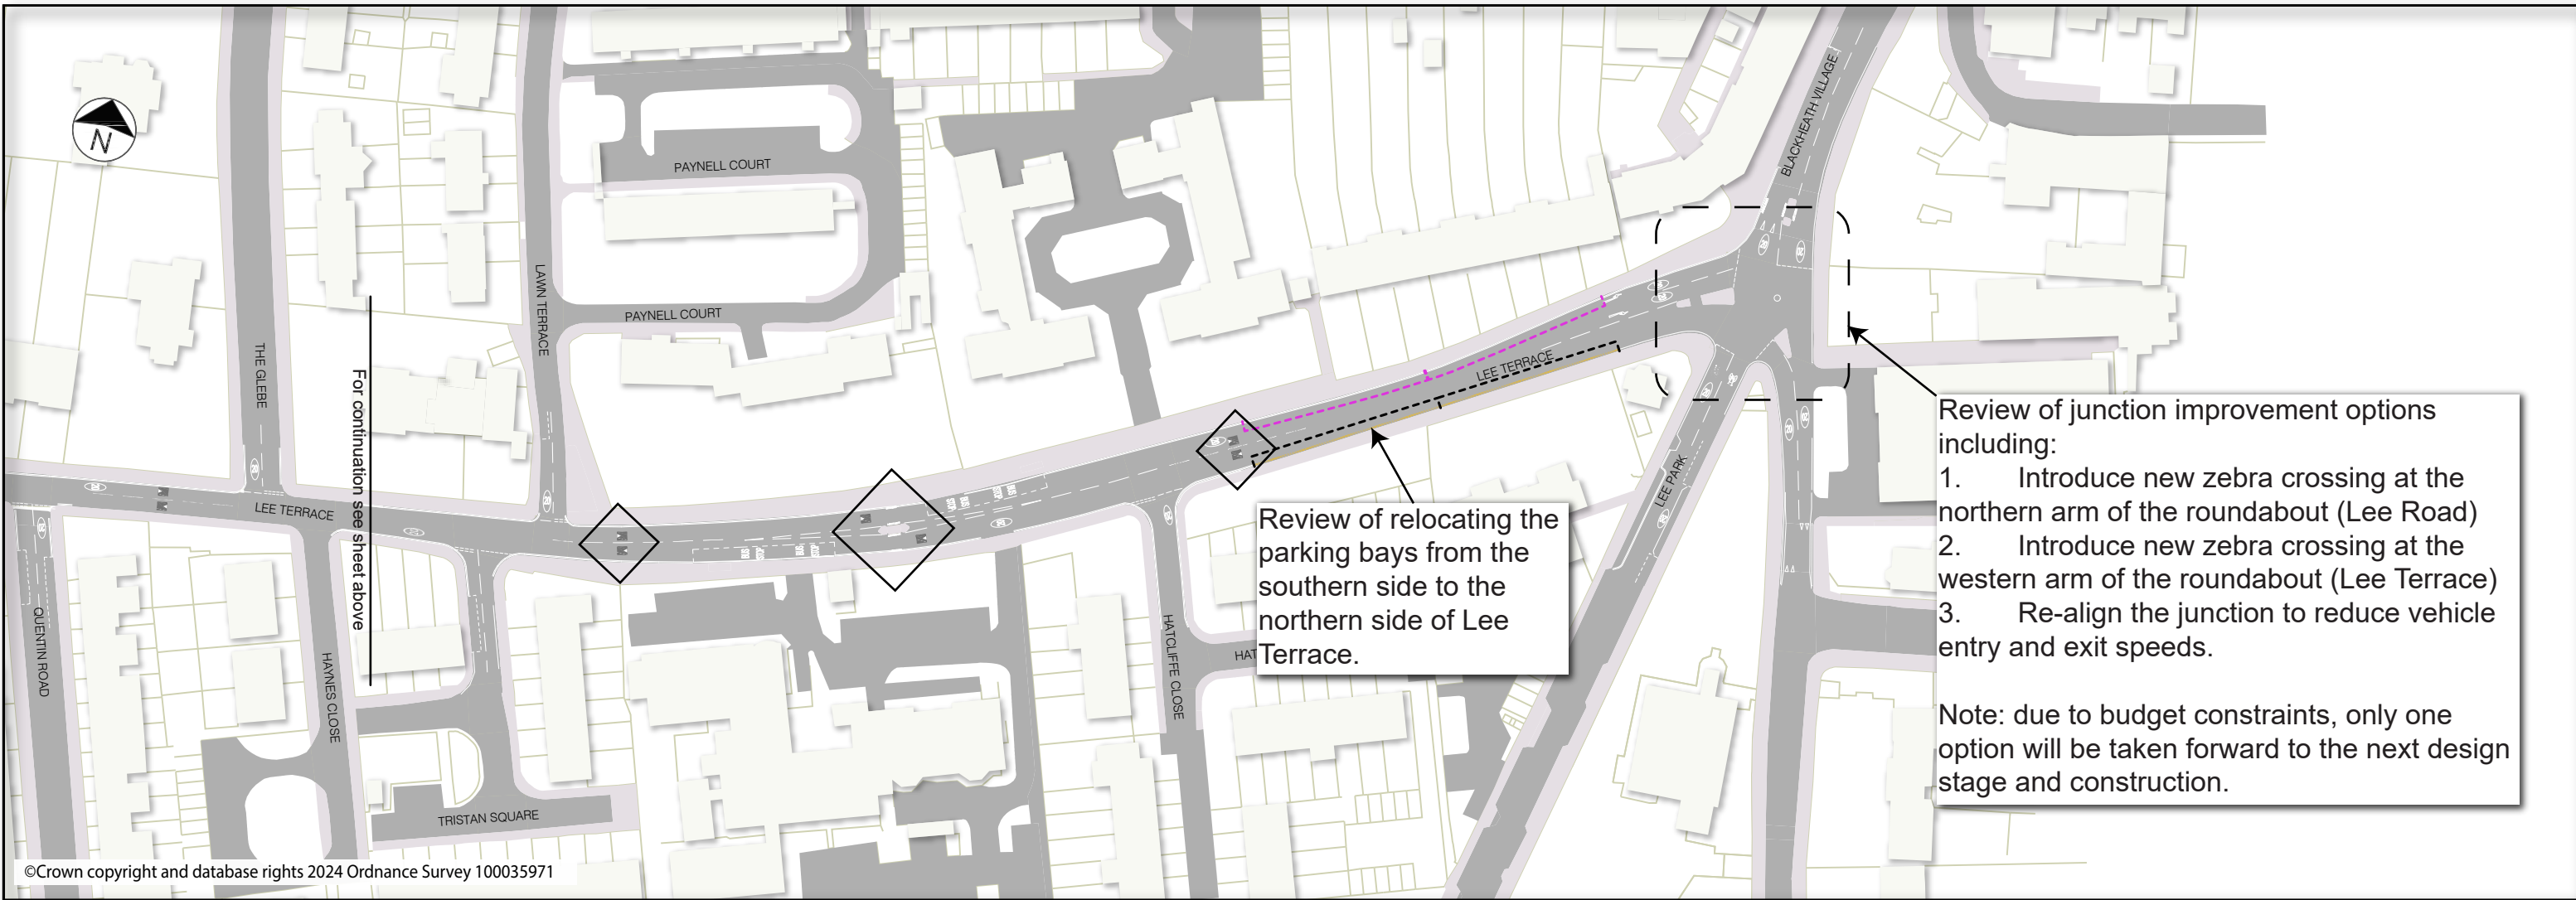

Review of relocating the parking bays from the southern side to the northern side of Lee Terrace.

Review of junction improvement options including:

1. Introduce new zebra crossing at the northern arm of the roundabout (Lee Road)
2. Introduce new zebra crossing at the western arm of the roundabout (Lee Terrace)
3. Re-align the junction to reduce vehicle entry and exit speeds.

Note: due to budget constraints, only one option will be taken forward to the next design stage and construction.