


Road Name

Show the position and size of proposed opening

Give dimensions for width and depth in metric

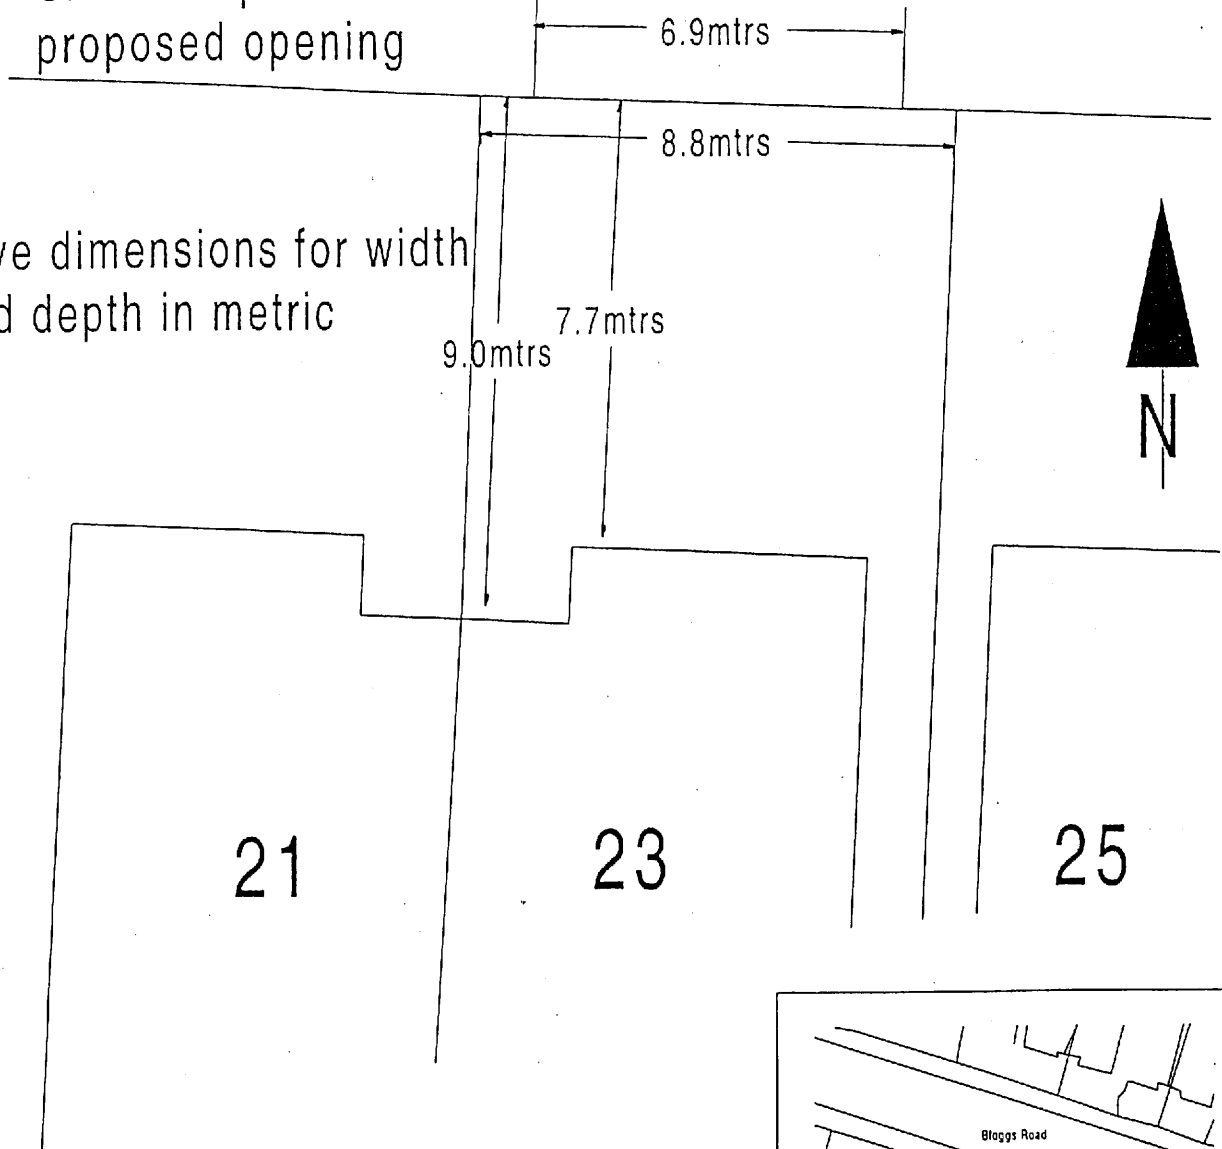

23 Bloggs Road SE6
Scale 1:200
Drawing Number 001/02

Example of the plan required for a Domestic Crossover

- Include a north point
- All measurements to be metric
- Include a 1:1250 scale location plan showing the whole of the property outlined in red

