



London Borough of Lewisham
**S. Paul's Deptford
Forecourt proposals**


Faculty consultation

April 2017

PEOPLE
PASSION
PLACES



**PROJECT
CENTRE**

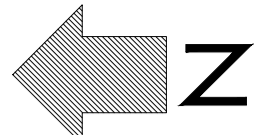


LEGEND

- Original limit of works
- Proposed kerb
- Proposed flush kerb
- Proposed white road markings
- Paving Type P1: Footpaths
Granite Slabs - 400 x 600mm
Silver Grey 15% /Pink 15% /Beige 70%
- Paving Type P2: Granite blocks in Silver Grey 15% /Pink 15% /Beige 70%
C/Way & Ramps - 150 x 300 x 150mm depth
Crossovers - 150 x 300 x 75mm depth
- Paving Type P3: Granite blocks in Mid grey
Mid Grey 50% /Green 50%
C/Way & Ramps - 150 x 300 x 150mm depth
Parking bays - 150 x 300 x 75mm depth
- Paving Type P4: Carriageway
Resurfaced Tarmac
- Paving Type P5: Whitworth Flamed
Yorkstone Slabs - 600 x 900 x 63mm thick
- Paving Type P6: Whitworth flamed
Yorkstone blocks - 150 x 300 x 150mm depth
- Paving type P7: Reclaimed setts from site
- Red Granite tactile paving for controlled crossings
- Charcoal grey Granite tactile paving for uncontrolled crossings
- Proposed Gully
- Proposed tree
- Proposed Sheffield cycle stand
- Proposed Lighting column
- Proposed Bespoke stone bollards
- Proposed Bin
- Proposed TIL Legible London Finger post
- Forecourt Boundary line (studs at 2m centres)
- Proposed Belisha beacon

NOTES

1. Parking bays to be flush with footway with 25mm upstand from carriageway.
2. Kerb height to be 50mm upstand unless otherwise stated.
3. Kerb to be 150mm wide on Depford High Street.
4. Kerb to be 150mm wide on side streets.
5. Refer to drawing No.100002996-5-015-06 for Kerb types.
6. Refer to drawing No.100002996-5-120-05 for Sign details.
7. Refer to drawing No. 100002996-5-040 for lighting

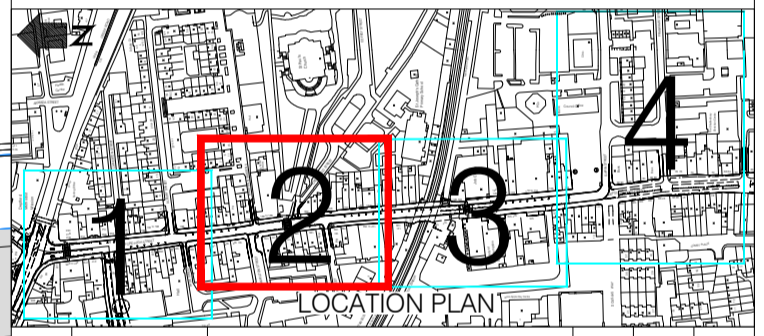

0	14/02/2017	ORIGINAL ISSUE	NP	AD	AZ
Rev	Date	Description	Dm	Chk	App

PROJECT CENTRE

Unit 2 Holford Yard
London
WC1X 9HD
Tel: 0330 0080 855
Mail: info@projectcentre.co.uk
Web: www.projectcentre.co.uk

ISO 9001 Quality Management
FS 77166

Client: **Lewisham**


Project: DEPTFORD HIGH STREET

Drawing Title: GENERAL ARRANGEMENT
TECHNICAL DESIGN
S.PAULS CHURCH FORECOURT

Drawing Status: **FOR CONSTRUCTION**


Drawn	Designed	Date	Scale	Size
NP	AD	10/02/2017	1:50	A1

Drawing No.	Rev
100002996-5-010-05	0

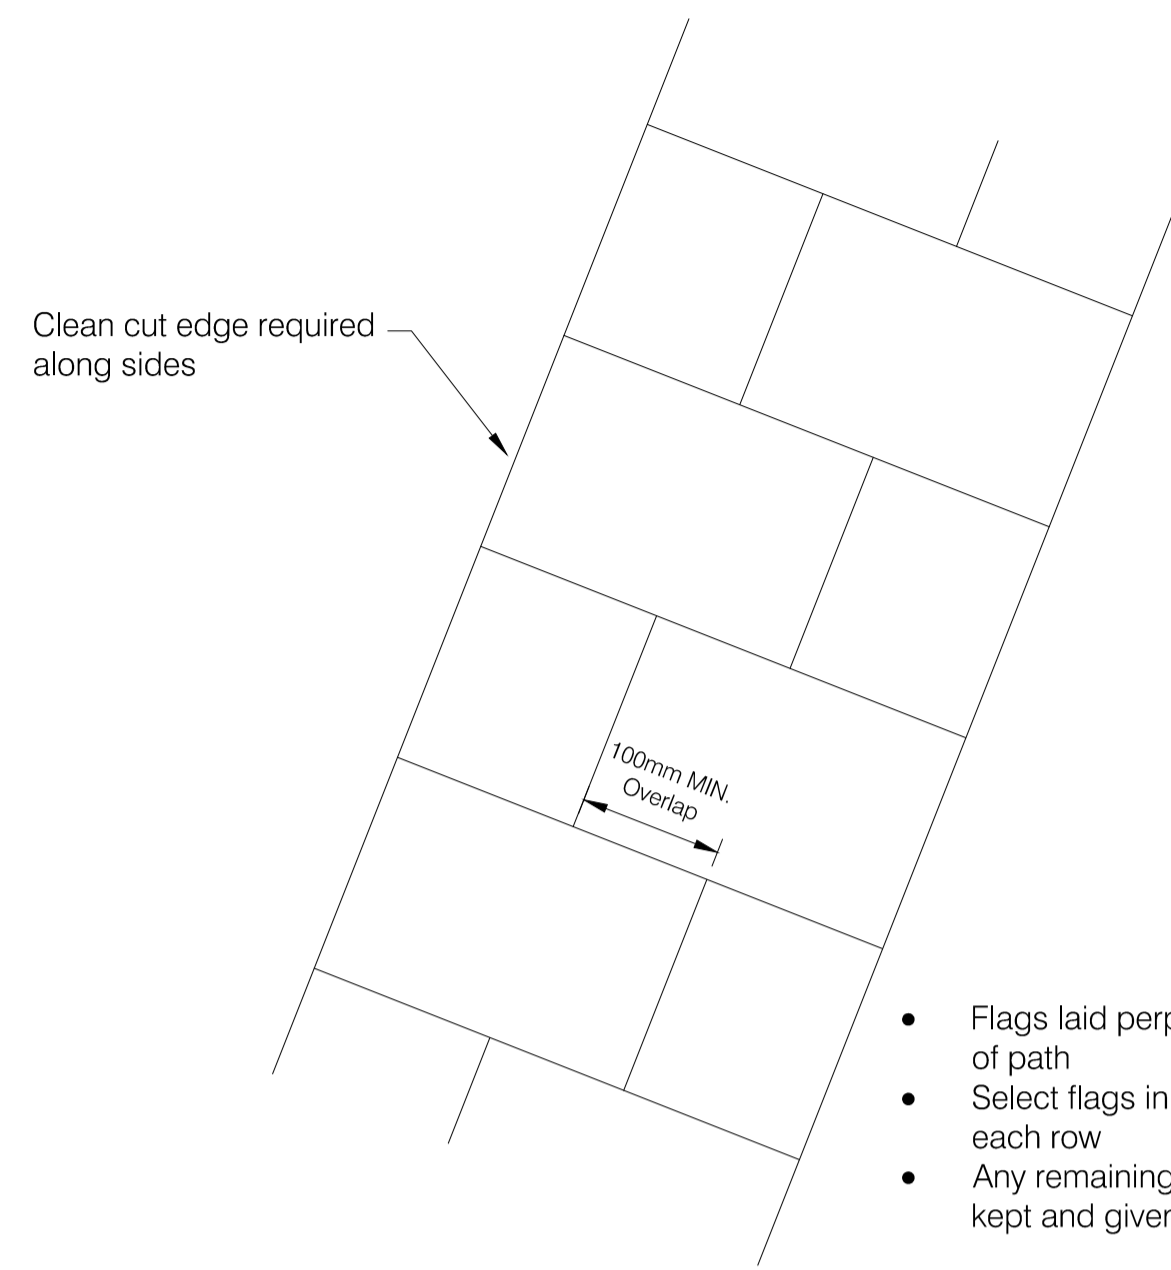

Plan


- Flags laid perpendicular to alignment of path
- Select flags in matching gauges for each row
- Any remaining whole slabs to be kept and given to church

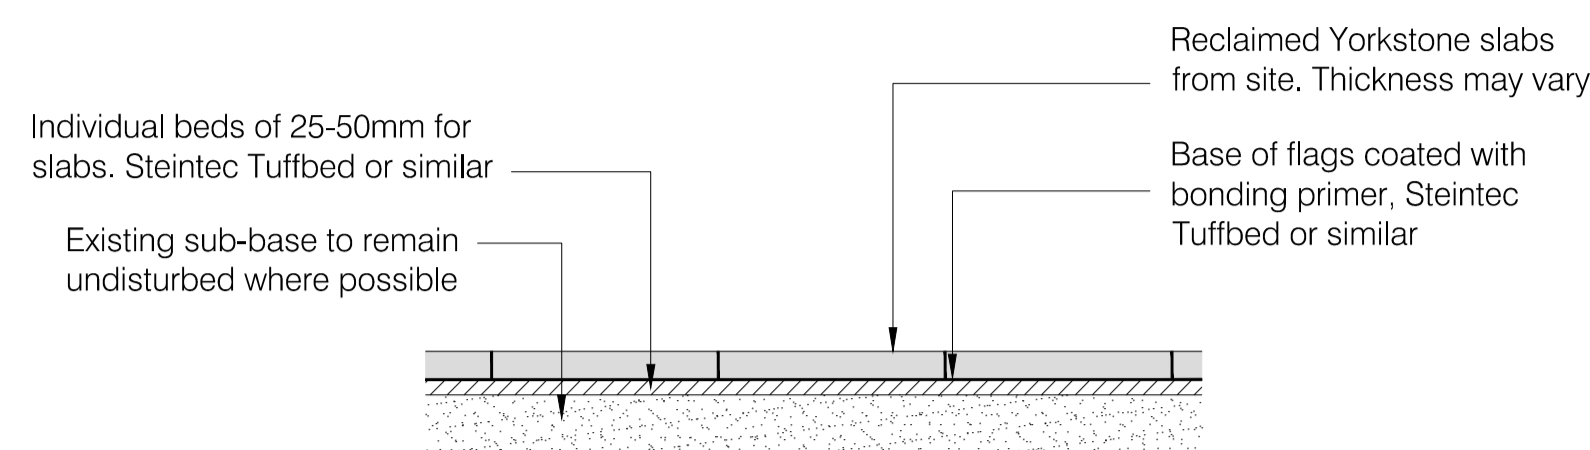


Reclaimed Yorkshire Paving

Notes:


1. Works to church forecourt are permitted under agreement with the land and the Church of England. All existing materials are the property of the Church - do not dispose of without consent.
2. The Church forecourt is an historical burial site. Excavation work is to be carried out under the supervision of the Site Engineer.

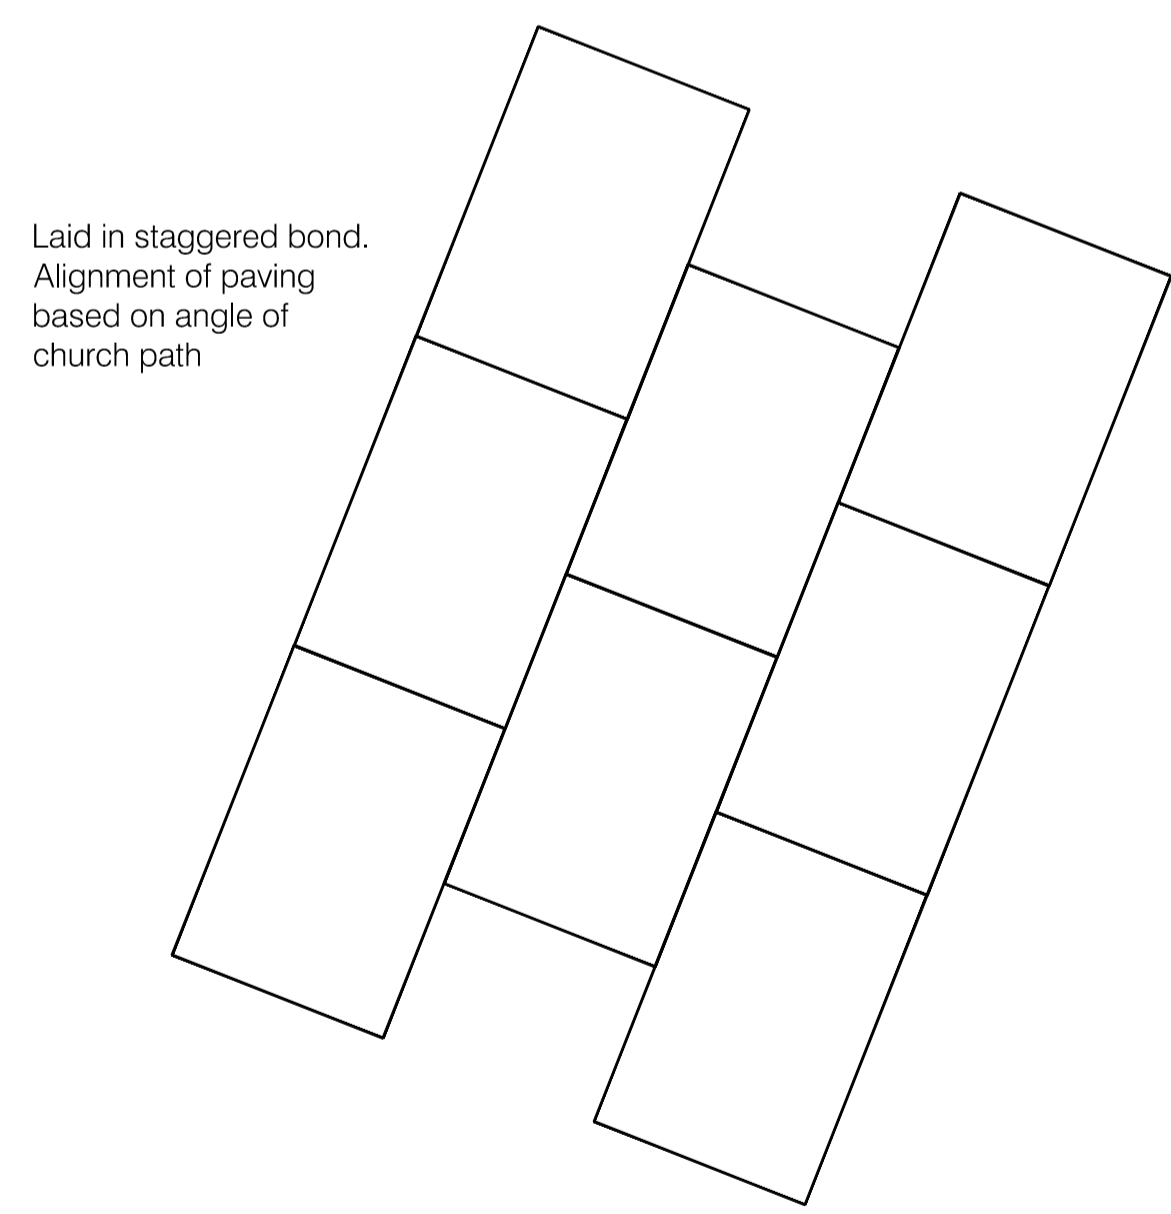

Plan

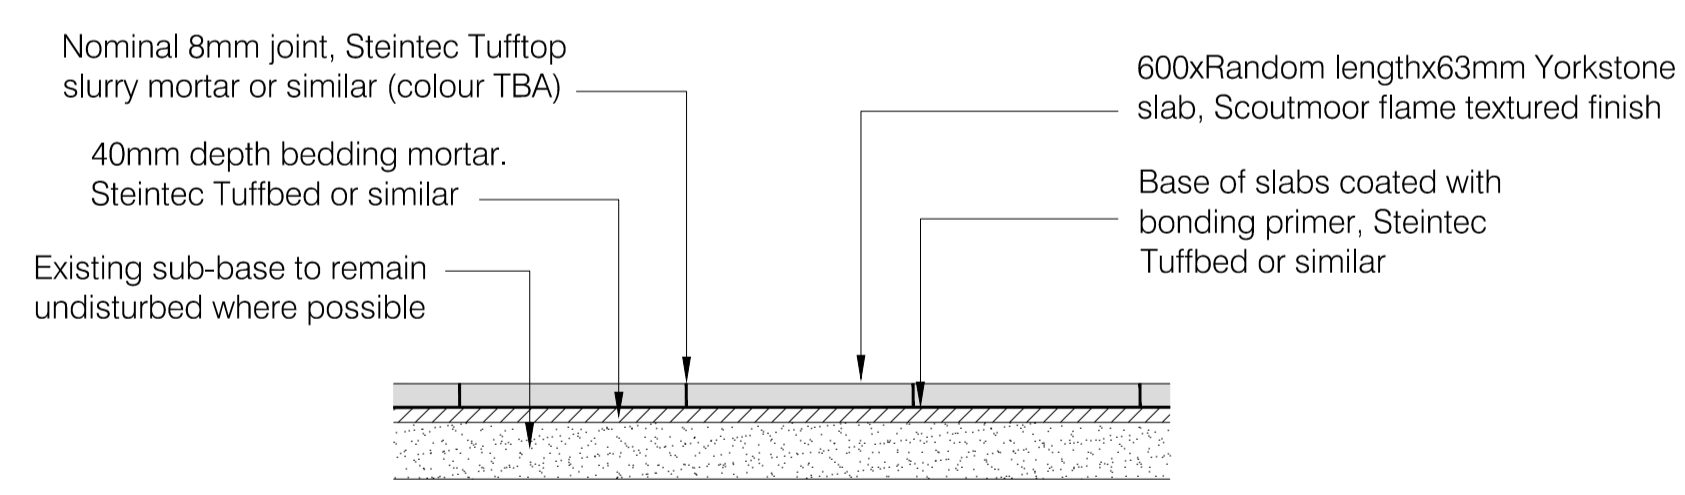

New Yorkshire Slab & Paving to Highway and Church Forecourt

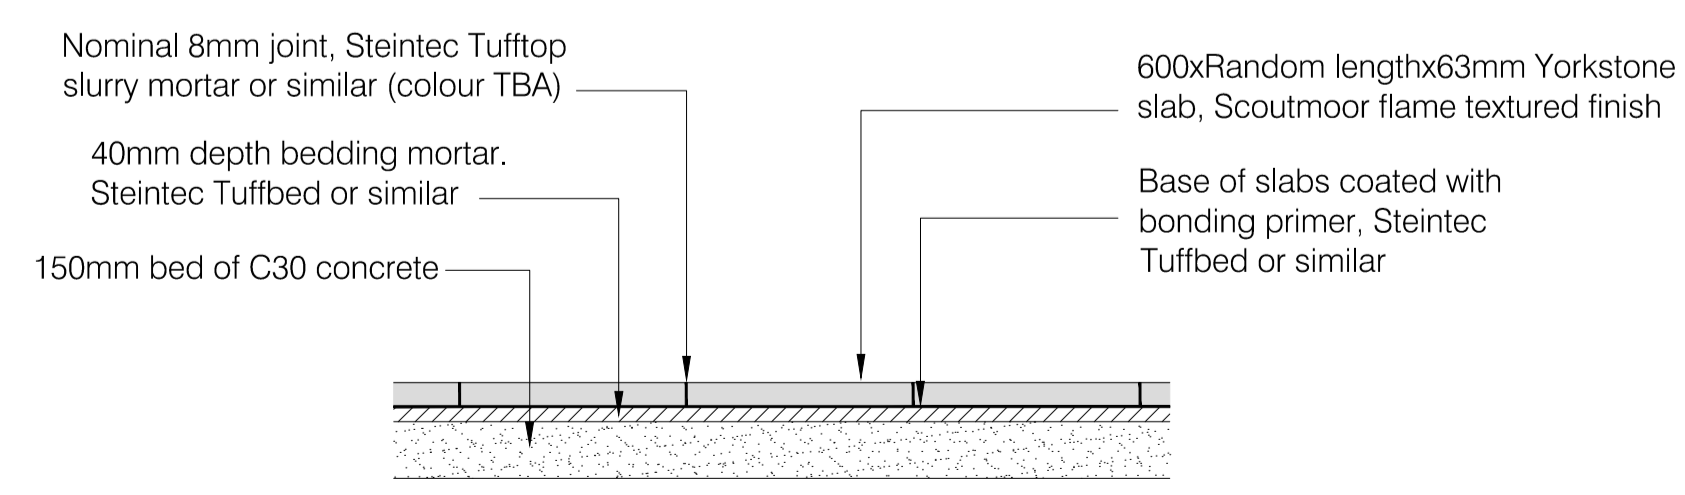

Paving in Public Highway

	16/09/2016	ORIGINAL ISSUE	BR	DP	AZ
Rev	Date	Description	Dm	Chk	App

This drawing has been specifically prepared to meet the requirements of the named client and may contain design and innovative features which differ from conventional design standards.





BSI
UKAS
4th Floor, Westgate House
Westgate, Ealing,
London W5 1YJ
Tel: +44 (0)20-7421-8222
Fax: +44 (0)20-7421-8199
Email: info@projectcentre.co.uk

Client			
Project		DEPTFORD HIGH STREET	
Drawing Title		TYPICAL DETAILS PAVING DETAIL (YORKSHIRE SLAB / CHURCH FORECOURT)	
Drawing Status		FOR TENDER	
Drawn	Designed	Date	Scale
BR	-	07/07/2016	1:20
Size	A1		
Drawing No.	1000002996-4-015-06		Rev
			-

Bespoke natural stone bollard
 Material: granite, silver grey ref S816-17163-OC
 Finish: fine picked
 Supplier: CED (01708 867237) or similar approved

Concrete C40 Cube Strength = 40N/mm²
 Reinforce Mesh A393 @ Top and Bottom
 Cover 30mm
 Footing Size 950 x 950

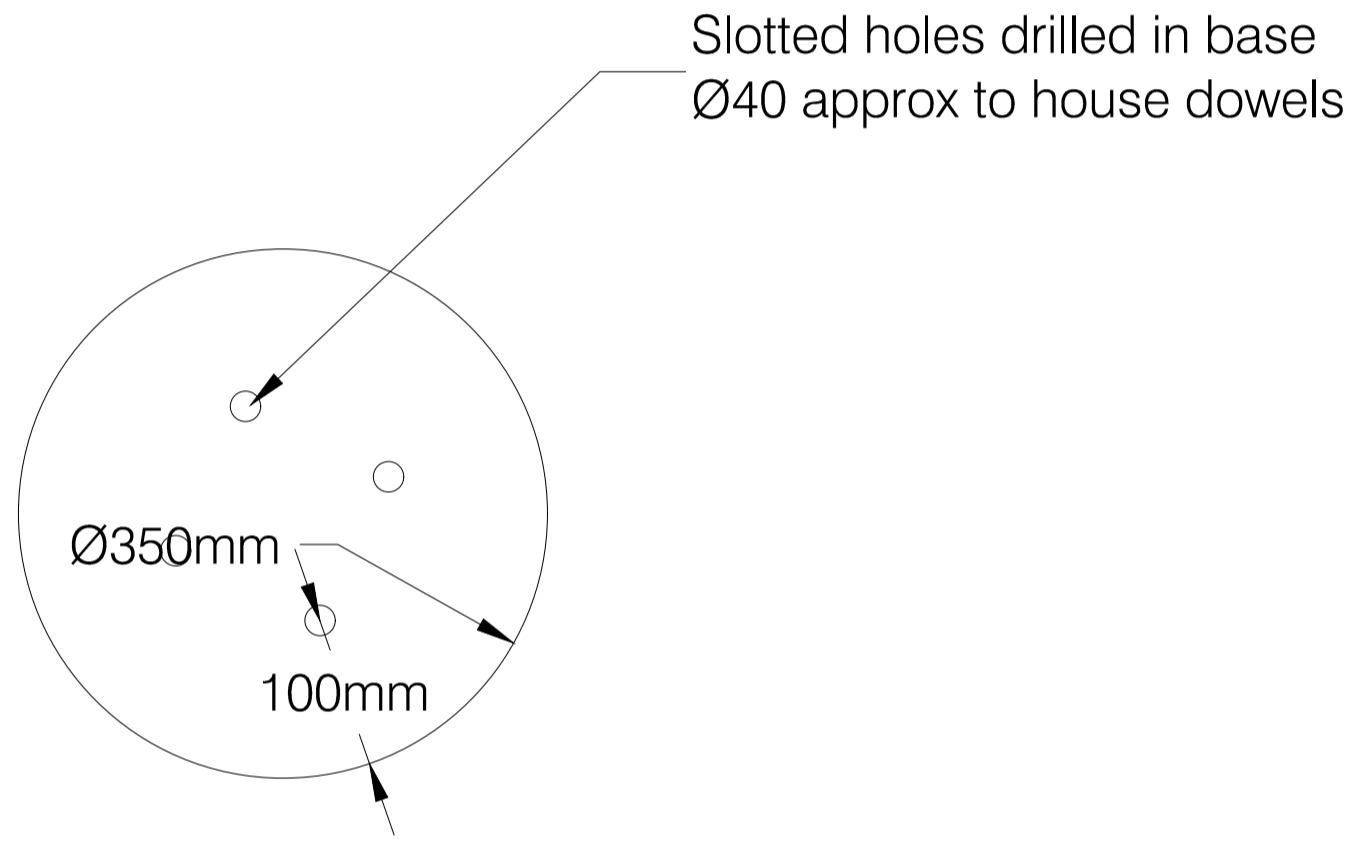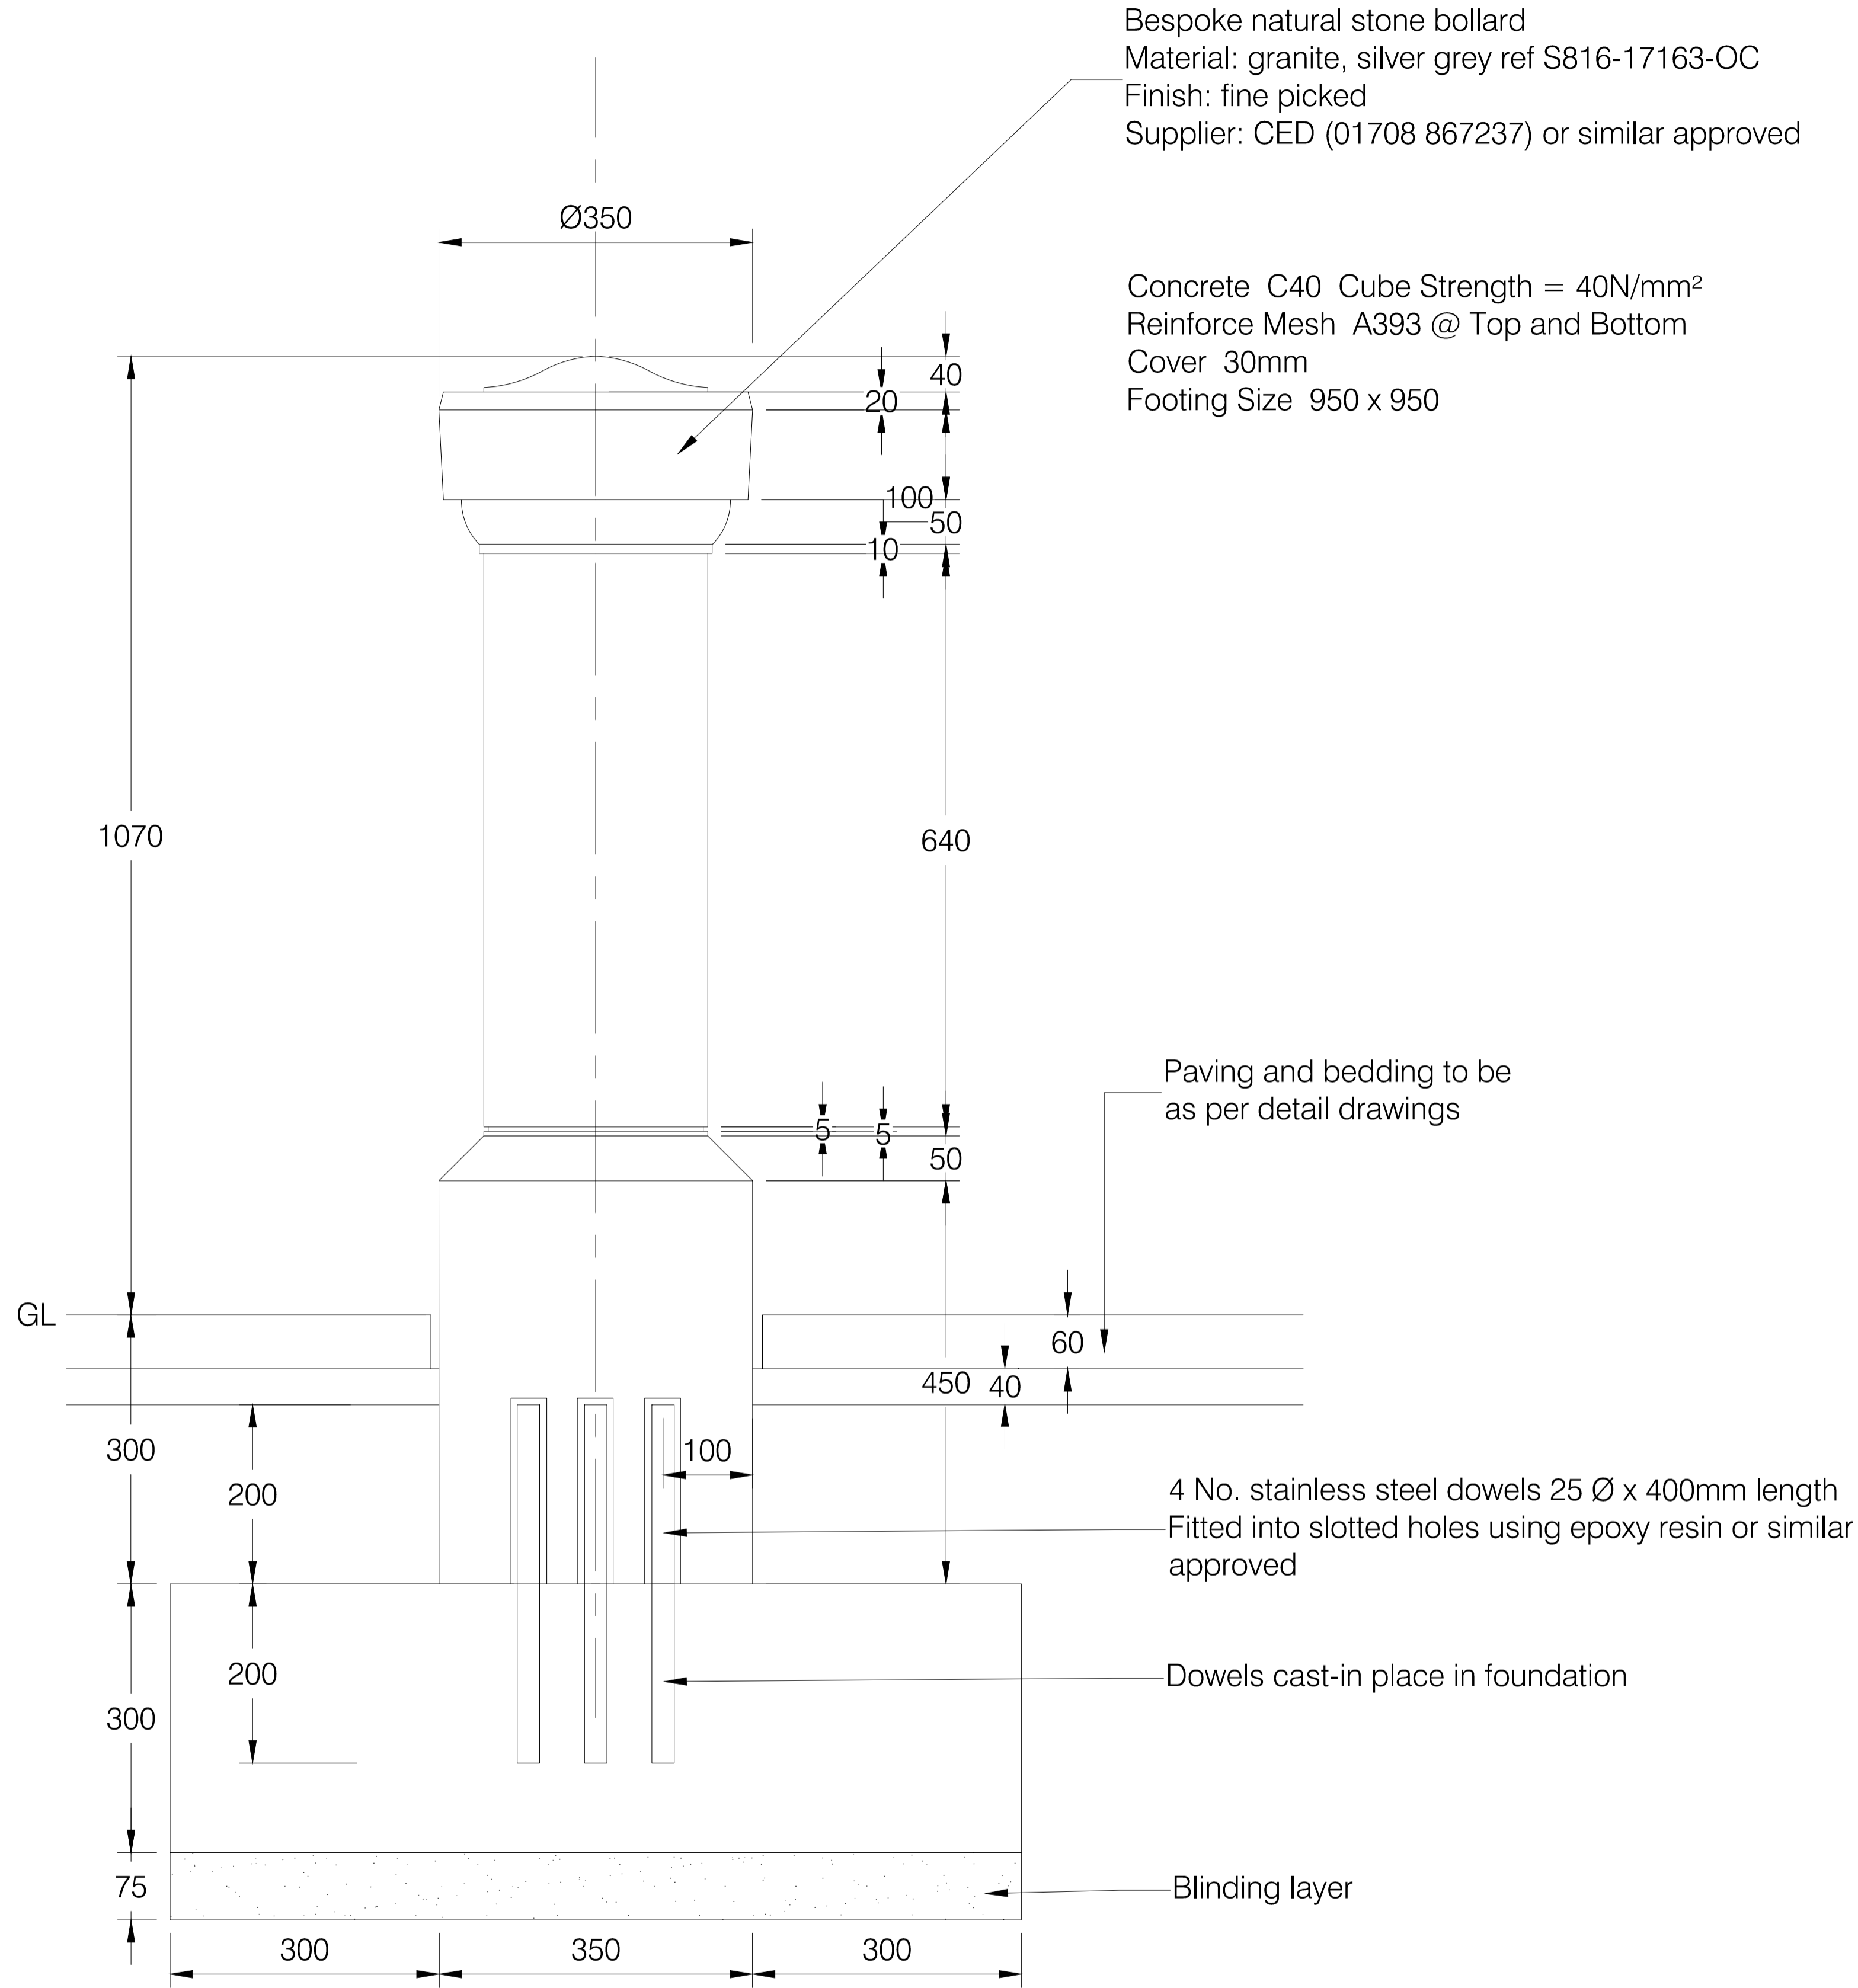

BASE OF BOLLARD DETAIL
 SCALE 1:5

BOLLARD DETAIL
 SCALE 1:5

16/09/2016 ORIGINAL ISSUE BR DP AZ
 Rev Date Description Dm Chk App

This drawing has been specifically prepared to meet the requirements of the named client and may contain design and innovative features which differ from conventional design standards.

PROJECT CENTRE

4th Floor, Westgate House
 Westgate, Ealing,
 London W5 1YJ
 Tel: +44 (0)20-7421-8222
 Fax: +44 (0)20-7421-8199
 Email: info@projectcentre.co.uk

Client

Lewisham

Project

DEPTFORD HIGH STREET

Drawing Title


TYPICAL DETAILS
 BOLLARD DETAIL

Drawing Status


FOR TENDER

Drawn	Designed	Date	Scale	Size
BR	SS	19/07/2016	1:5	A1

Drawing No.	Rev
1000002996-4-015-07	-

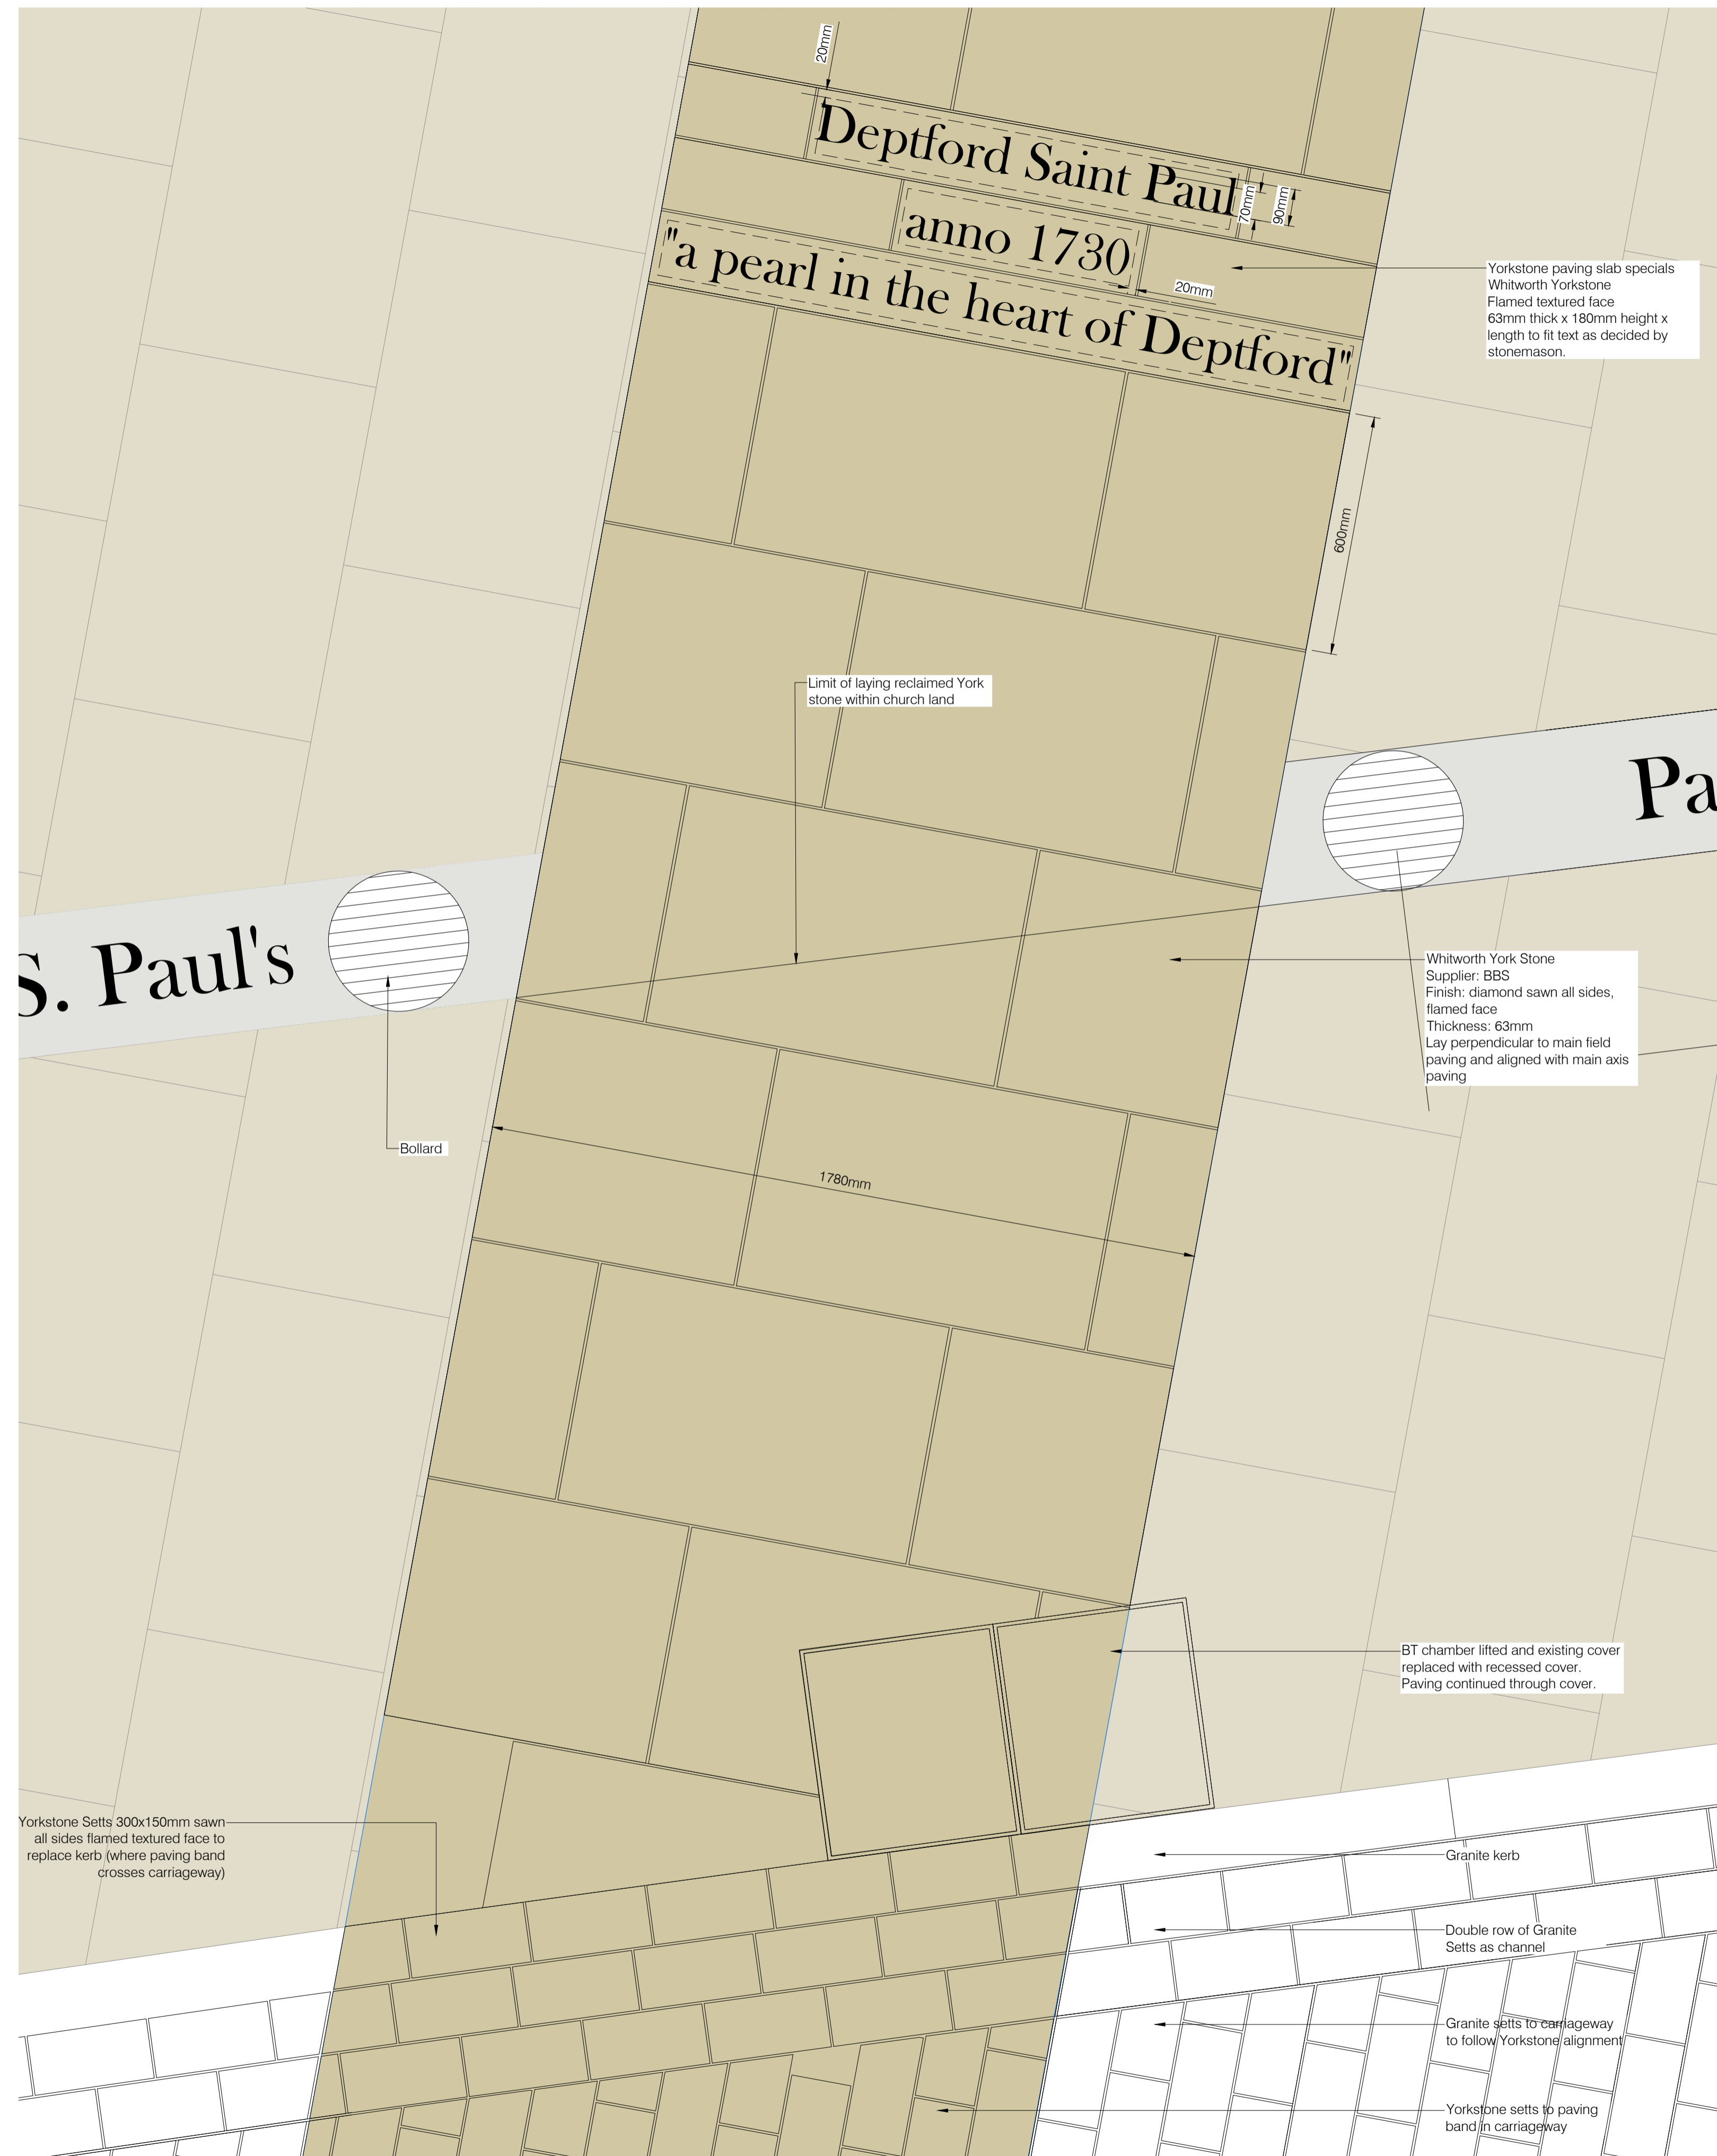

Proposed Church Entrance Paving Detail Plan A Scale 1:10

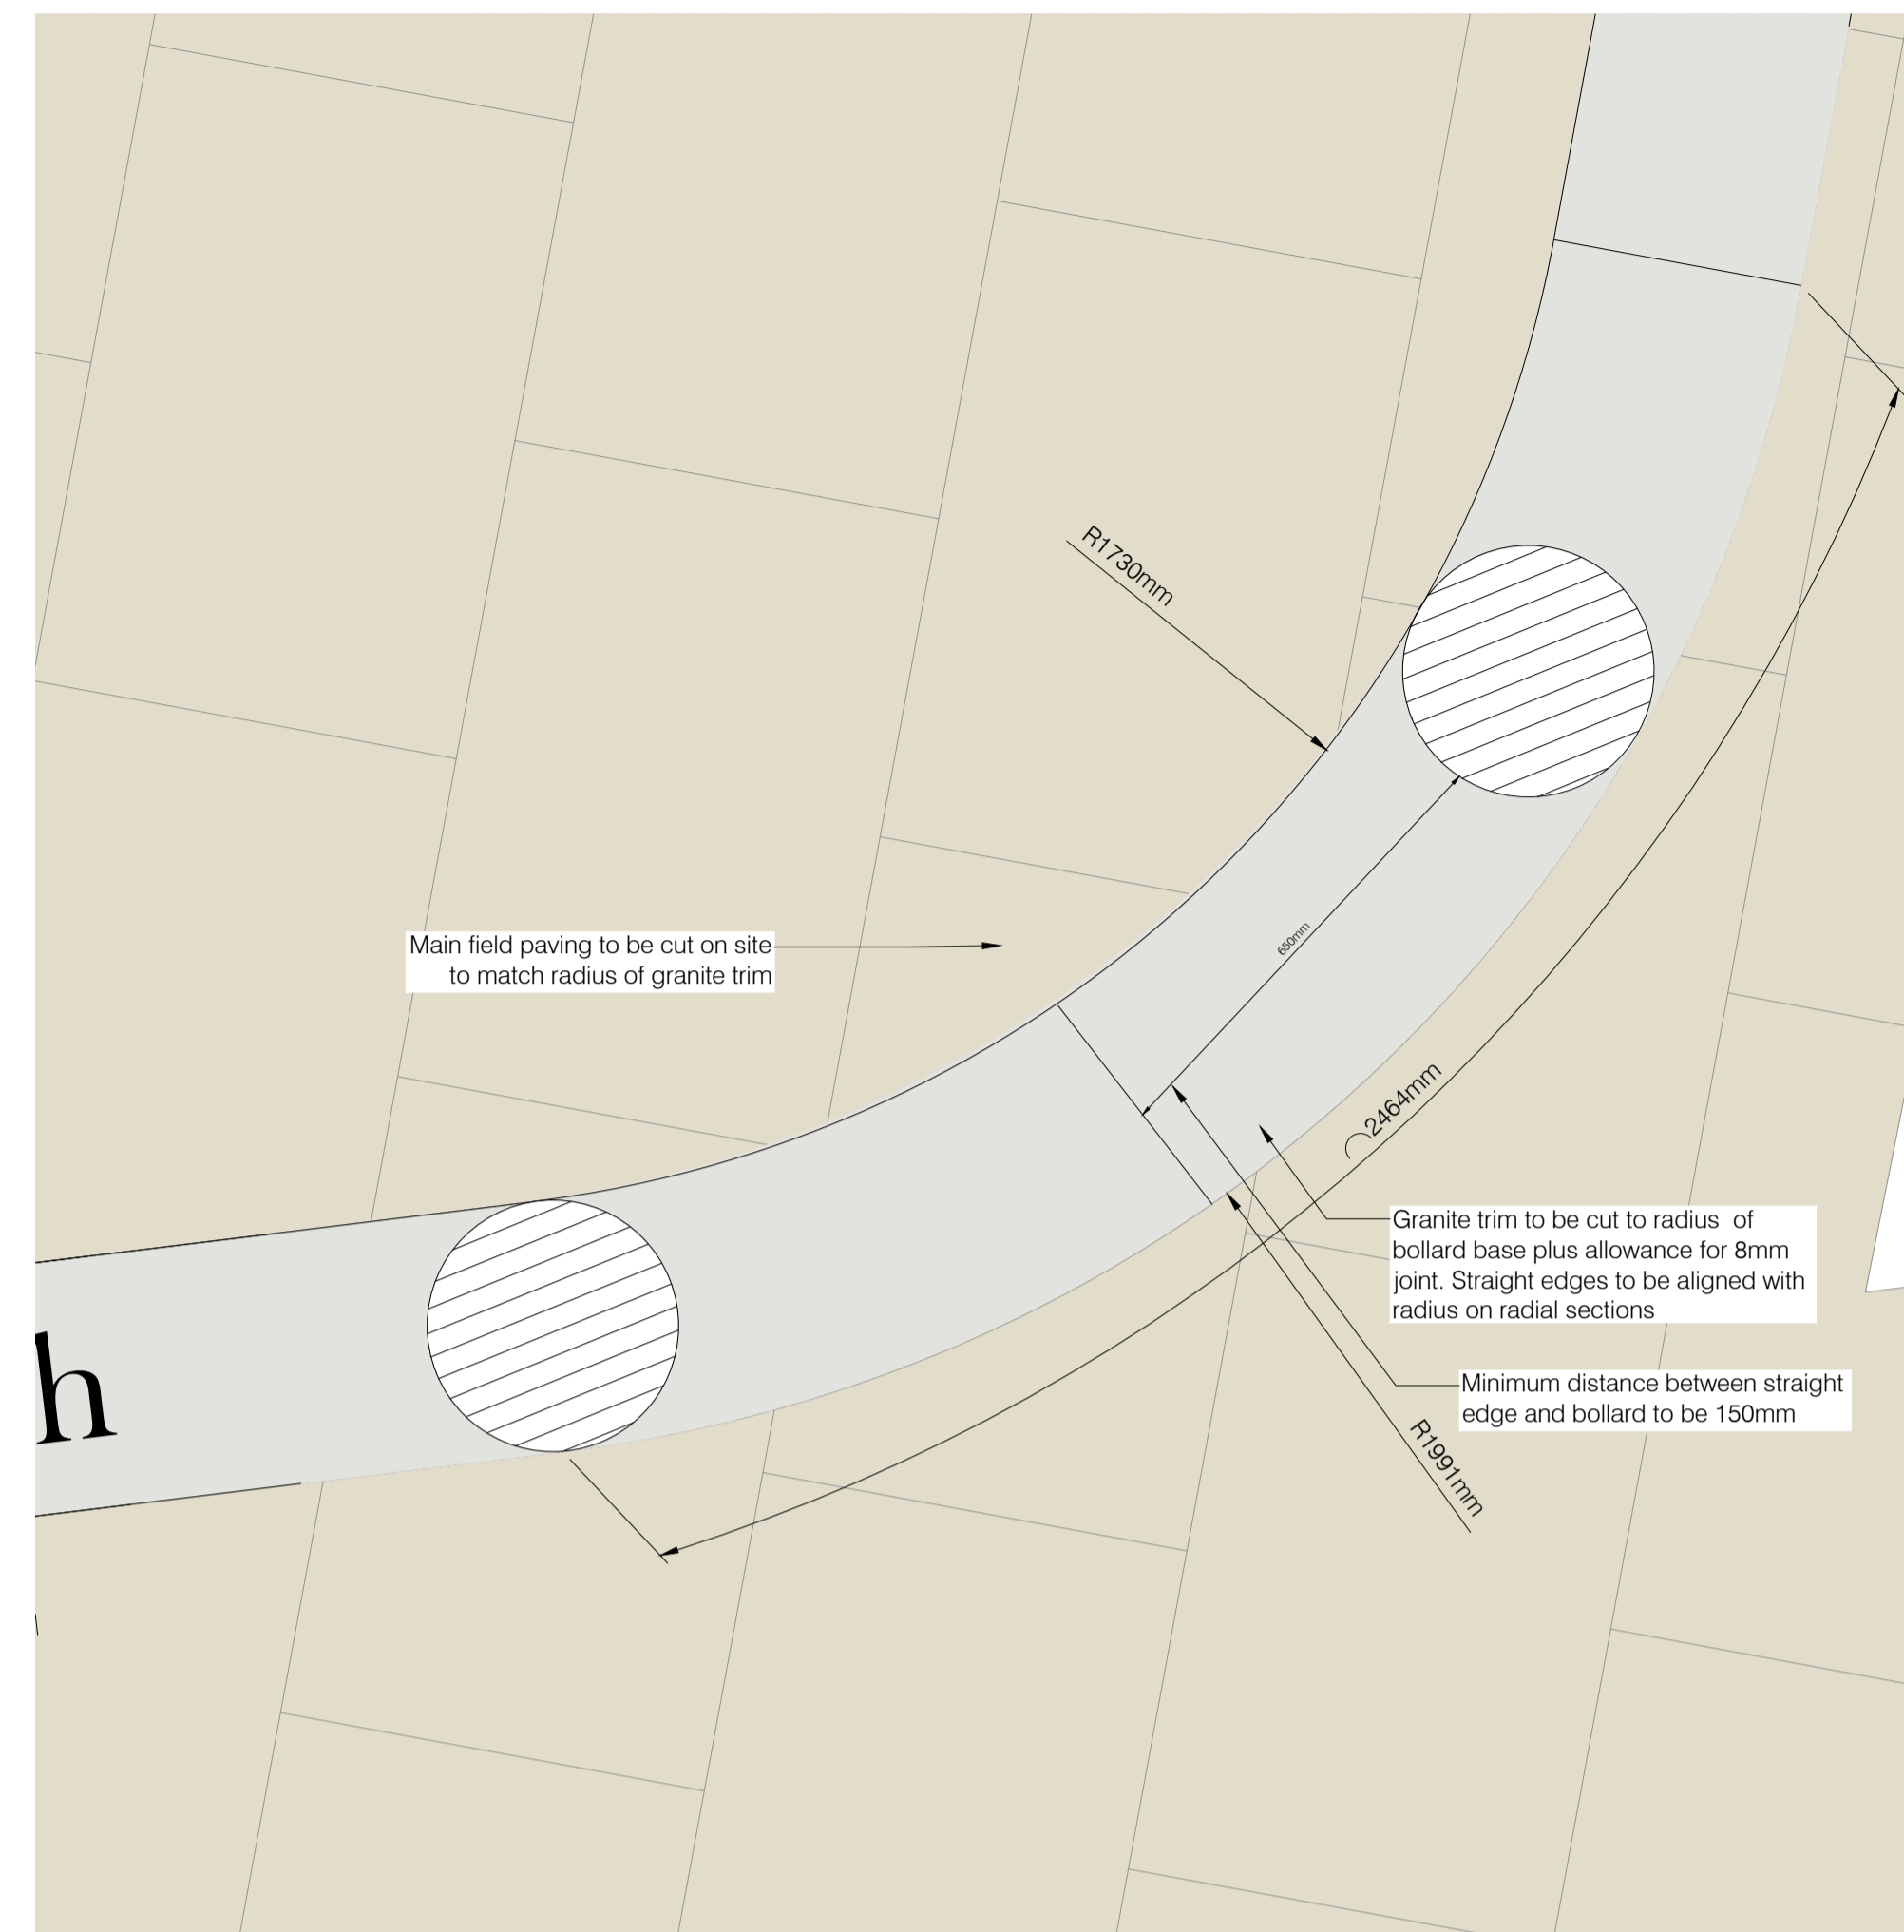

Proposed Church Entrance Paving Detail Plan B Scale 1:10

- Notes:
- 1) Refer to drawing 1000002996-5-010-05 for layout. Arrangement of texts is indicative. Final arrangement of texts on stone to be agreed by Engineer through Contractor's provision of stonemason shop drawings before engraving works.
 - 2) Text to granite band
Text: Welcome to S. Paul's Parish Church
Font: Baskerville
Size: Upper case letters 150mm height
Case: As written above
Depth: 5mm
Arrangement: Aligned centrally so that upper case letters sit with 100mm to top and bottom. Text on radial piece to be carved to match radius.
 - 3) Texts to Yorkstone axial path
Line 1: Deptford Saint Paul
Line 2: anno 1730
Line 3: "a pearl in the heart of Deptford"
Font: Baskerville
Size: Upper case letters 90mm height
Case: Exactly as written above
Depth: 5mm
Arrangement: Arranged so that the top of upper case letters and the bottoms of any letters that drop below the base line (i.e. the p) are equally spaced from the edges. Text to be set out centrally, as per this drawing.

Rev	Date	Description	Dm	Chk	App
0	03/03/2017	ORIGINAL ISSUE	NP	AD	AZ

PROJECT CENTRE

Unit 2 Holford Yard
London
WC1X 9HD
Tel: 0330 0080 855
Mail: info@projectcentre.co.uk
Web: www.projectcentre.co.uk

ISO 9001 Quality Management
FS 77166

Client: **Lewisham**



Project: DEPTFORD HIGH STREET

Drawing Title: PAVING DETAIL CHURCH AREA TECHNICAL DESIGN

Drawing Status: **FOR CONSTRUCTION**


Drawn	Designed	Date	Scale	Size
NP	AD	13/02/2017	1:10	A1

Drawing No.	Rev
1000002996-5-111-01	0

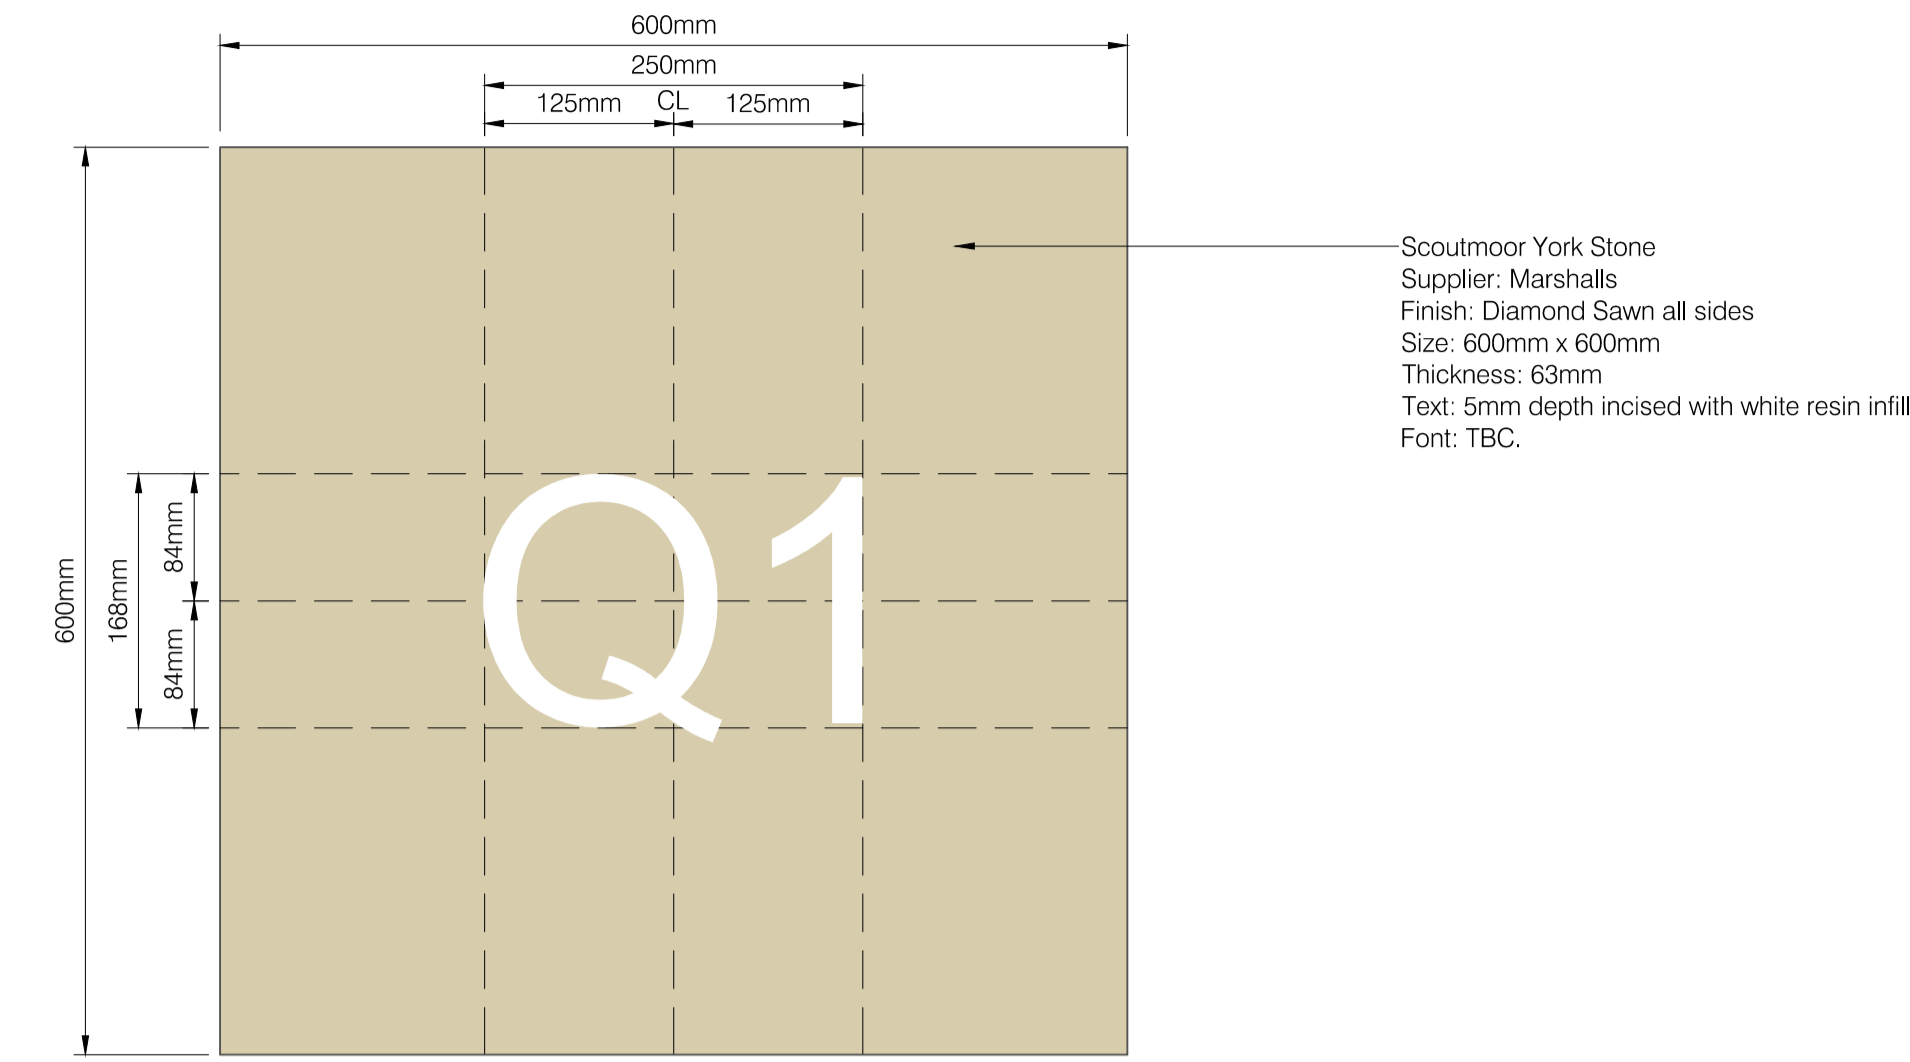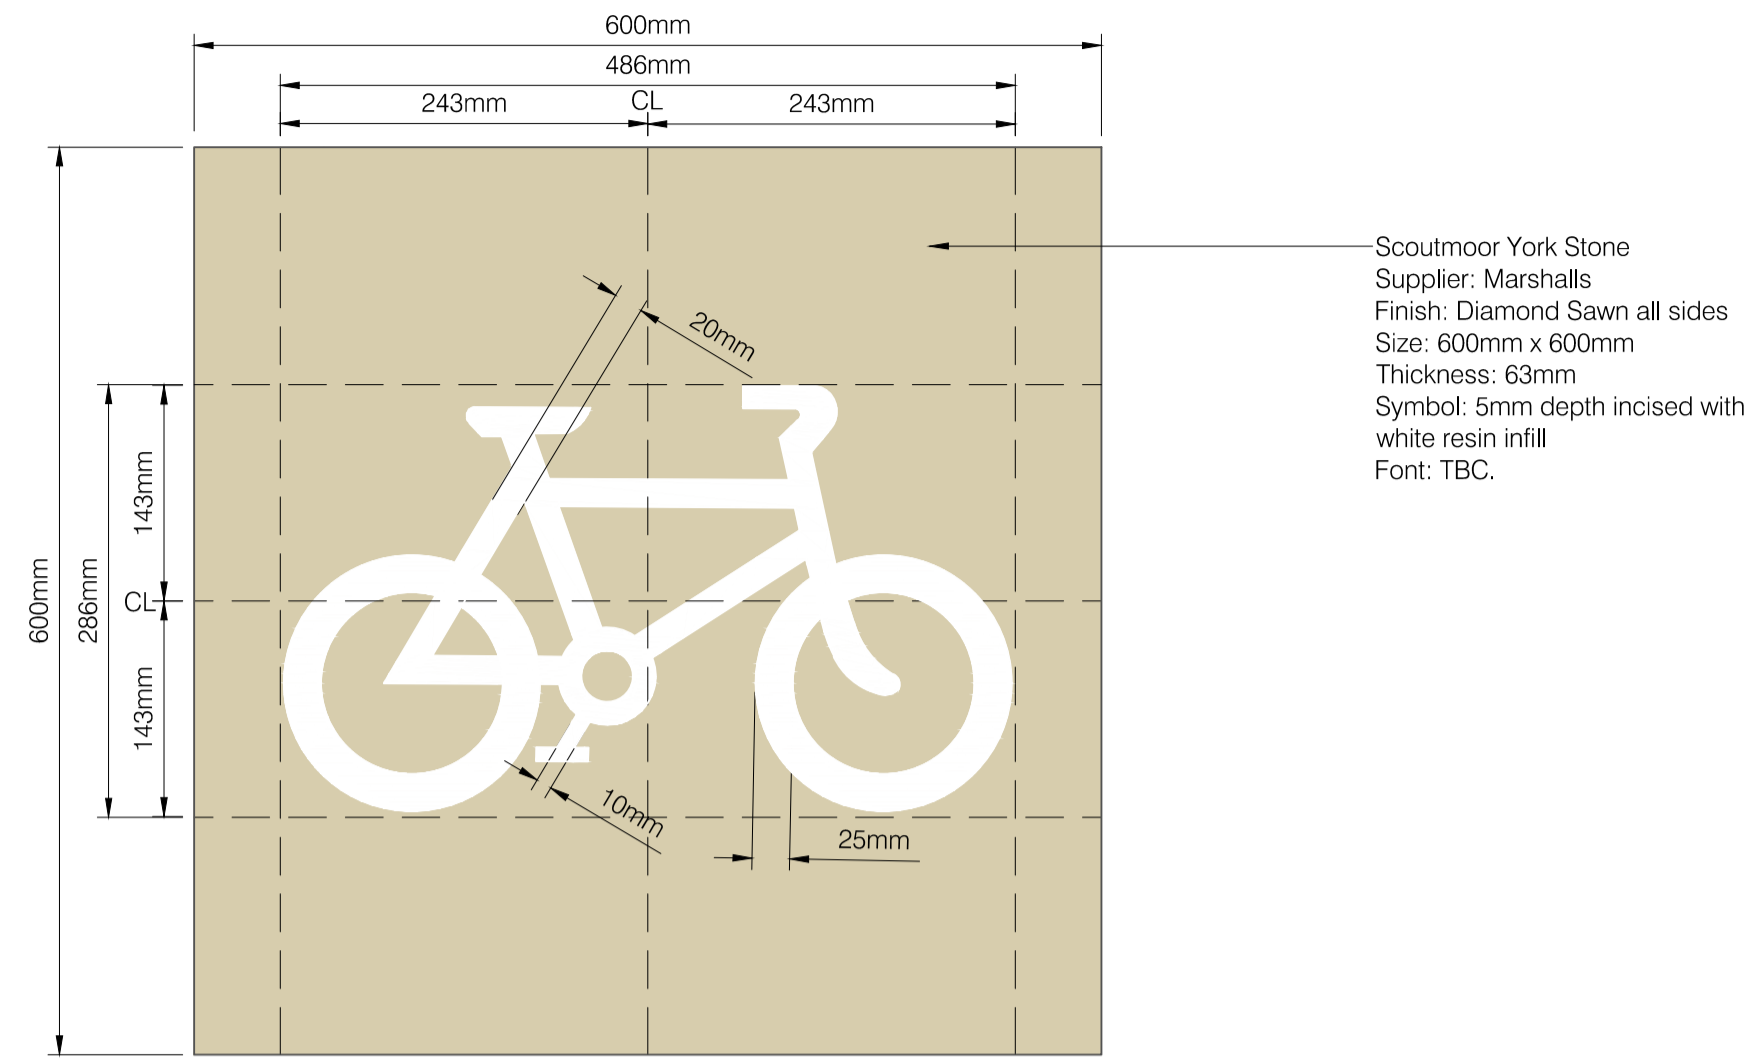


1. Quietway Cycle Signage Paving Slab Scale 1:5


2. Quietway Route Number Signage Paving Slab Scale 1:5

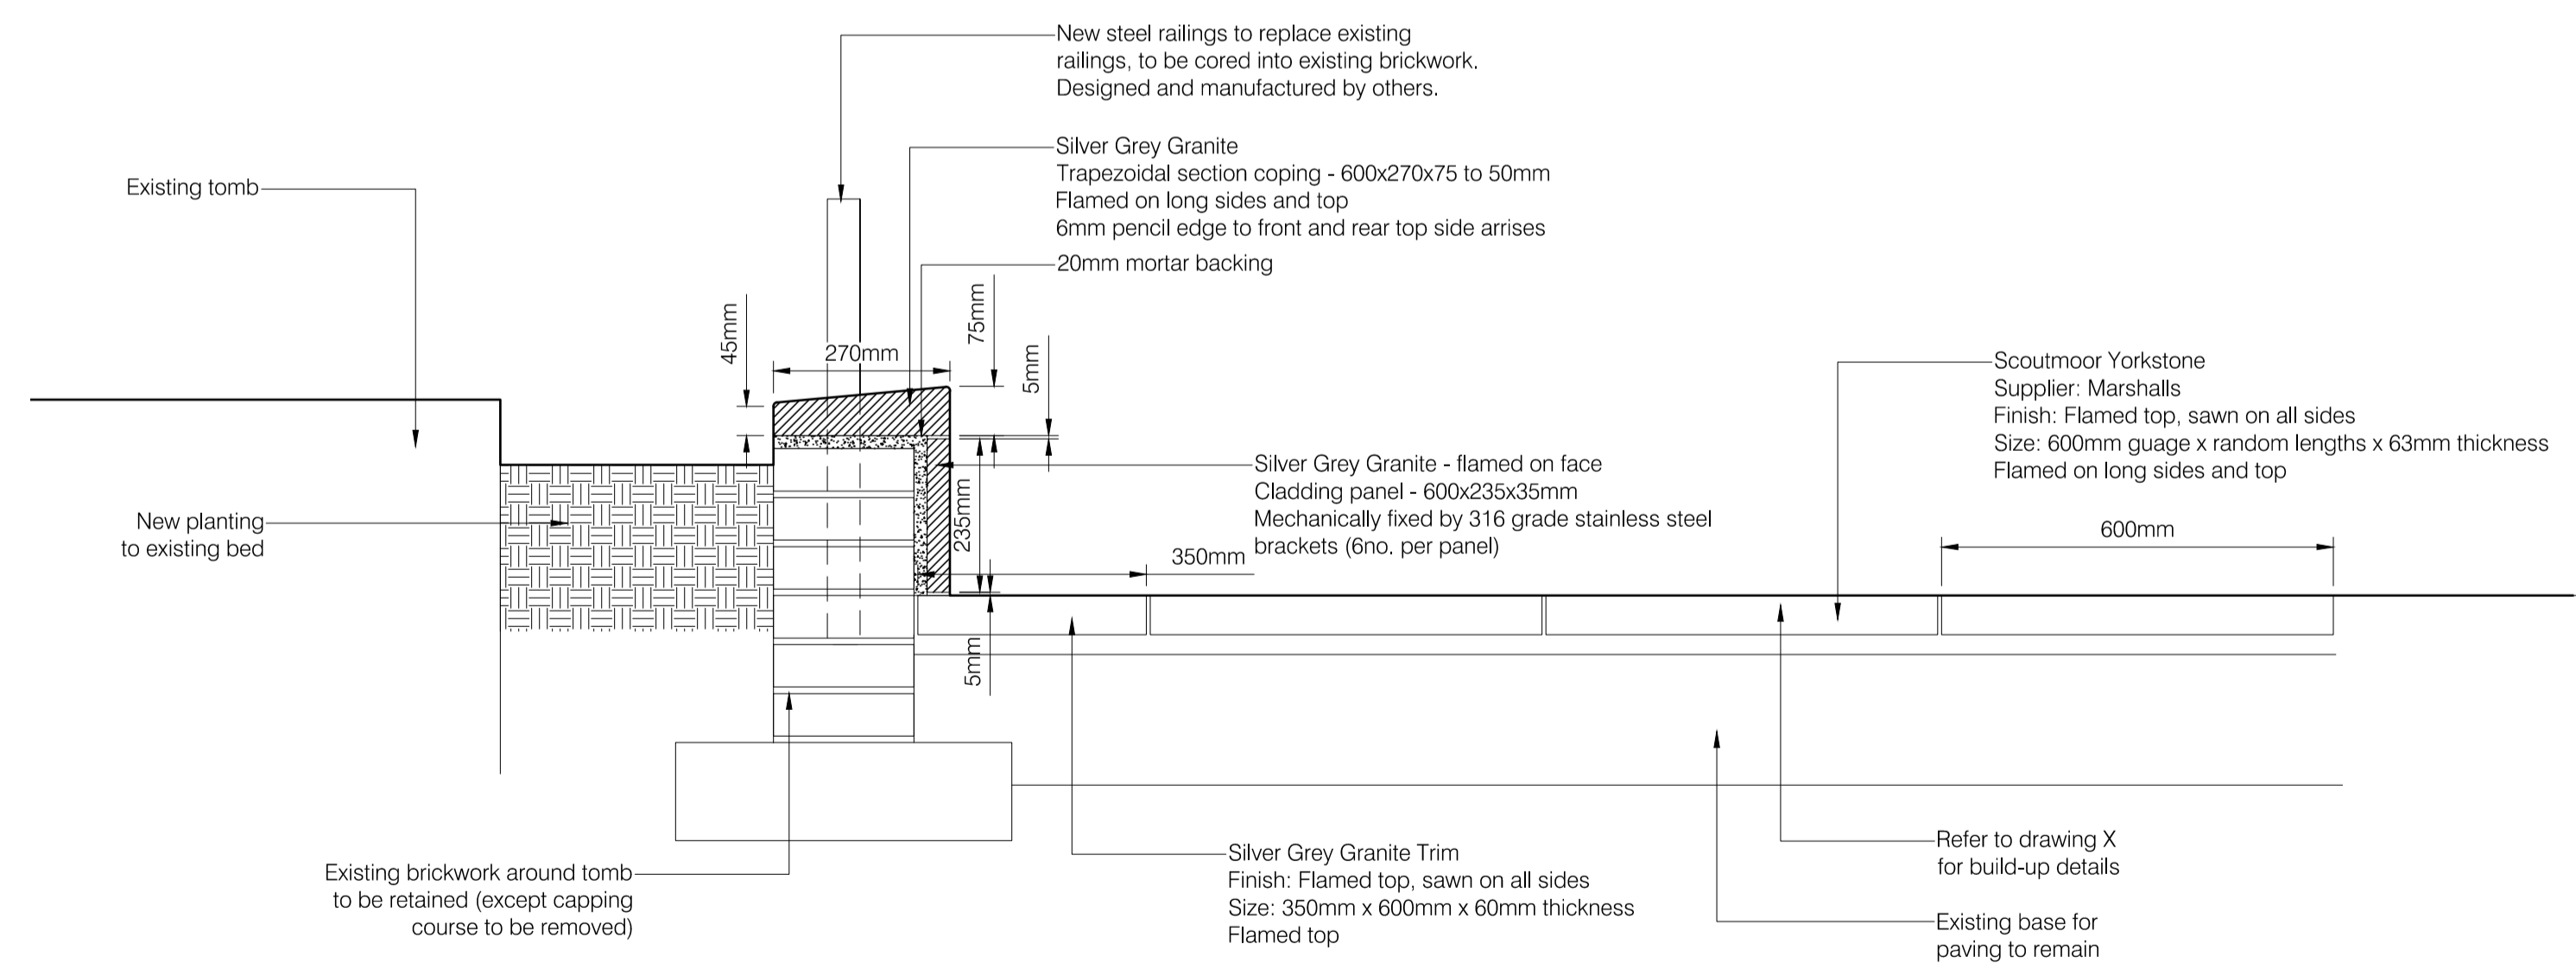

3. Stone clad wall to edge of sarcophagus Scale 1:10

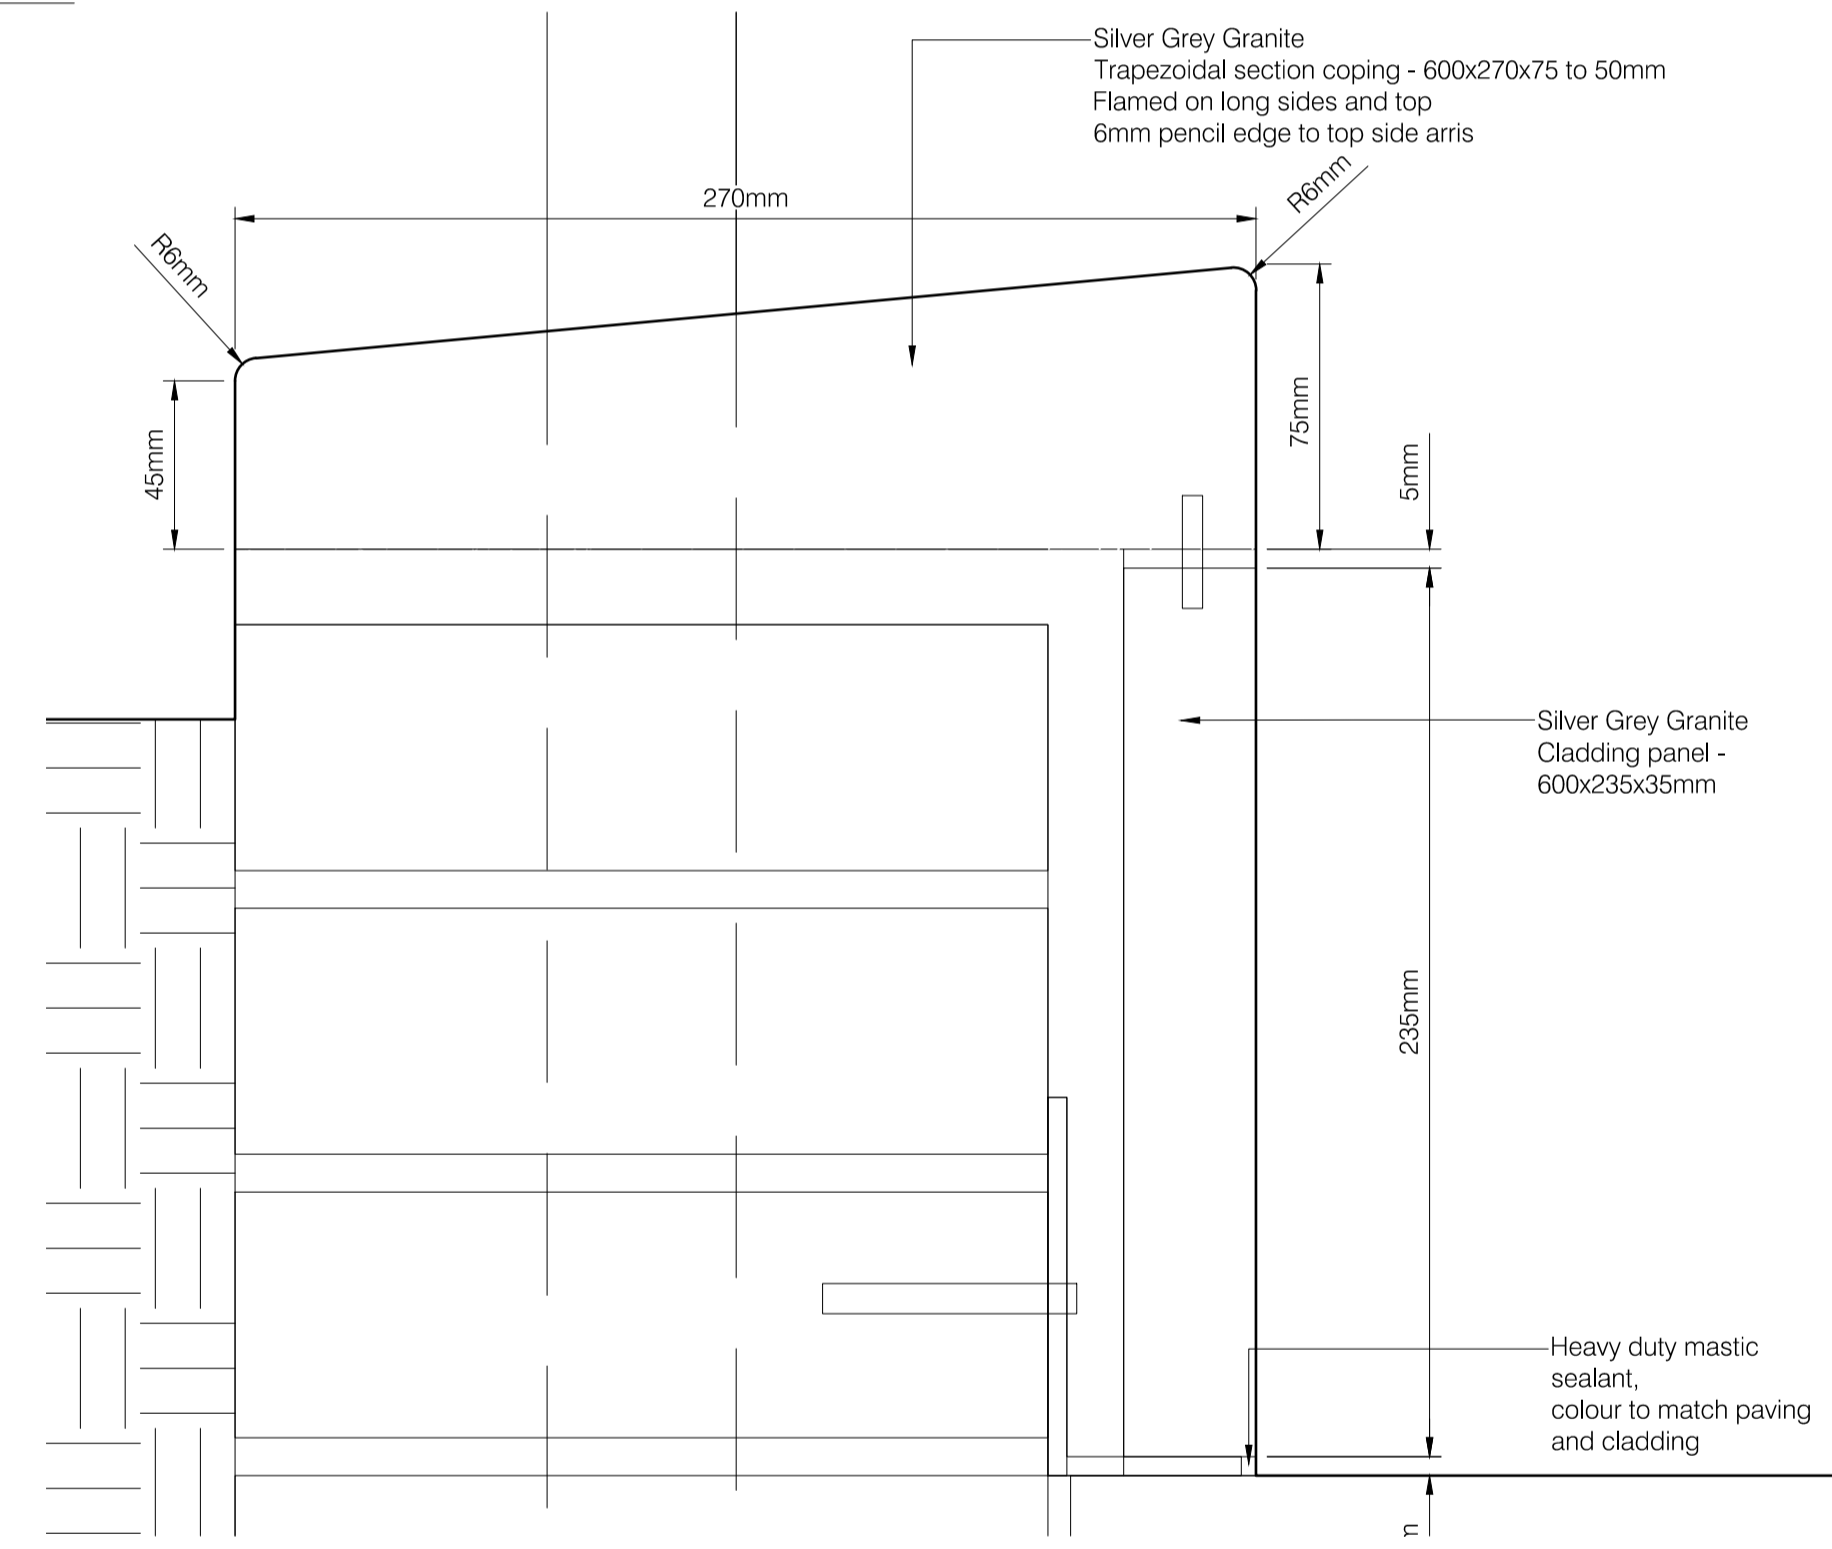

4. Stone cladding detail Scale 1:2

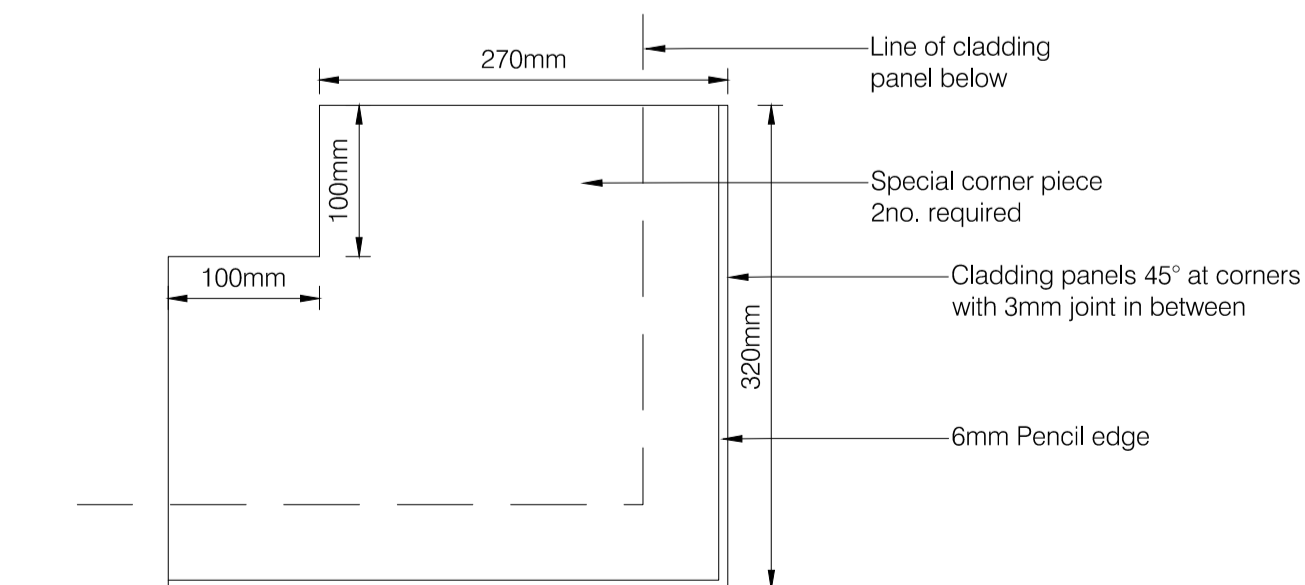

5. Corner detail Scale 1:5

- Notes:
- Height of cladding panel varies according to levels of top of wall and ground level. Trim bottom edge of panel to suit shape required

Rev	Date	Description	SC	DP	DM
-	16/09/2016	ORIGINAL ISSUE			

This drawing has been specifically prepared to meet the requirements of the named client and may contain design and innovative features which differ from conventional design standards.

PROJECT CENTRE

BSI
UKAS
4th Floor, Westgate House
Westgate, Ealing
London W5 1YJ
Tel: +44 (0)20-7421-8222
Fax: +44 (0)20-7421-8199
Email: info@projectcentre.co.uk



Project
DEPTFORD HIGH STREET


Drawing Title
**DETAILS
ST PAUL'S ENTRANCE**

Drawing Status
FOR TENDER

Drawn	Designed	Date	Scale	Size
AD	AD	01/06/2016	VARIES	A1

Drawing No.	Rev
1000002996-4-111-02	-

- Plant symbols**
- ⊗ Eryngium bourgatii 'Picos Amethyst' - 1 per spot
 - ⋯ Achillea millefolium 'Pomegranate' - 3 per spot
 - ⊕ Verbena bonariensis - 1 per spot
 - Sanguisorba officinalis 'Red Thunder' - 1 per spot

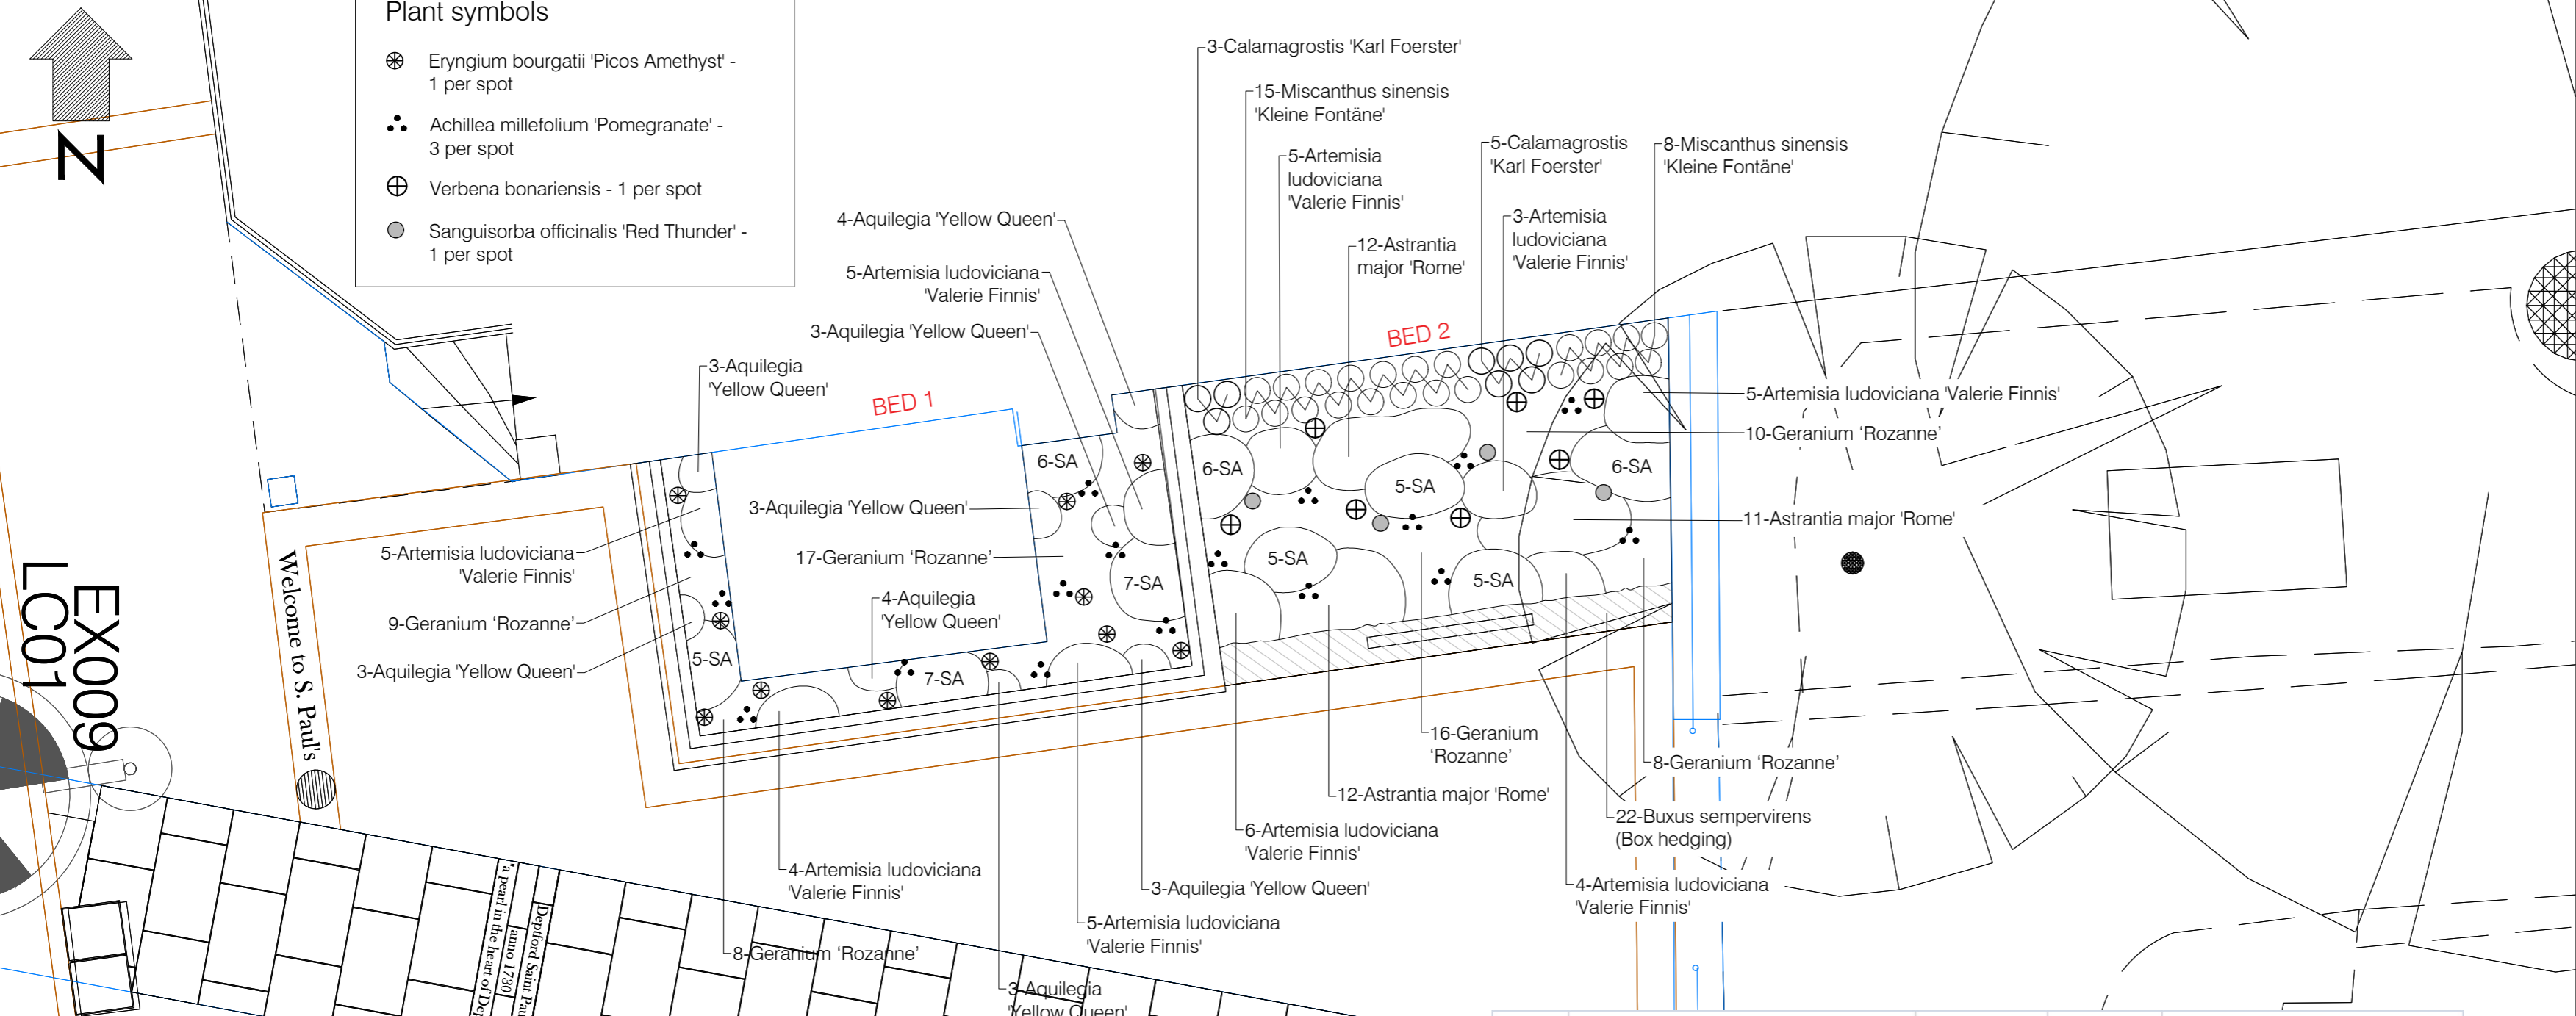

BED 1

No.	Species	Density (m2)	Size	Note
27	Achillea millefolium 'Pomegranate'	3 per spot	2L	plant closely together
26	Aquilegia 'Yellow Queen'	7	2L	
19	Artemisia ludoviciana 'Valerie Finnis'	7	2L	
11	Eryngium bourgatii 'Picos Amethyst'	1 per spot	2L	
34	Geranium 'Rozanne'	7	2L	
25	Sesleria autumnalis	9	2L	

BED 2

No.	Species	Height (cm)	Size	Note
22	Buxus sempervirens (Box hedging)	40-50	3/4L	approx. 5 per metre spacing

No.	Species	Density (m2)	Size	Note
24	Achillea millefolium 'Pomegranate'	3 per spot	2L	plant closely together
20	Artemisia ludoviciana 'Valerie Finnis'	7	2L	
35	Astrantia major 'Roma'	9	2L	
8	Calamagrostis 'Karl Foerster'	As shown	2/3L	
34	Geranium 'Rozanne'	7	2L	
23	Miscanthus sinensis 'Kleine Fontäne'	As shown	2/3L	
4	Sanguisorba officinalis 'Red Thunder'	1 per spot	2L	
27	Sesleria autumnalis	9	2L	
7	Verbena bonariensis	1 per spot	2L	

Treepit (St Paul's courtyard)

No.	Species	Girth	Height (m)	Note
1	Betula albosinensis 'Fascination'	20-25	4.5-5.5	container grown (air-pot) standard, 2m clear stem height

- Notes:
- To be read in conjunction with the following drawings and documents:
General Arrangement 100002996-5-010
Hard and Soft Landscape Specification
 - Plants to be set out by contractor and agreed with the landscape architect on site prior to planting

Rev	Date	Description	Drn	Chk	App
0	15/02/2017	ORIGINAL ISSUE	NP	AD	AZ

This drawing has been specifically prepared to meet the requirements of the named client and may contain design and innovative features which differ from conventional design standards.



Unit 2 Holford Yard
London
WC1X 9HD
Tel. 0330 0080 855
Mail. info@projectcentre.co.uk
Web. www.projectcentre.co.uk





Project
DEPTFORD HIGH STREET

Drawing Title
PLANTING PLAN
ST PAUL'S COURTYARD

Drawing Status
FOR CONSTRUCTION

Drawn	Designed	Date	Scale	Size
NP	SI	13/02/2017	1:50	A2

Drawing No. 100002996-5-300-01 Rev 0

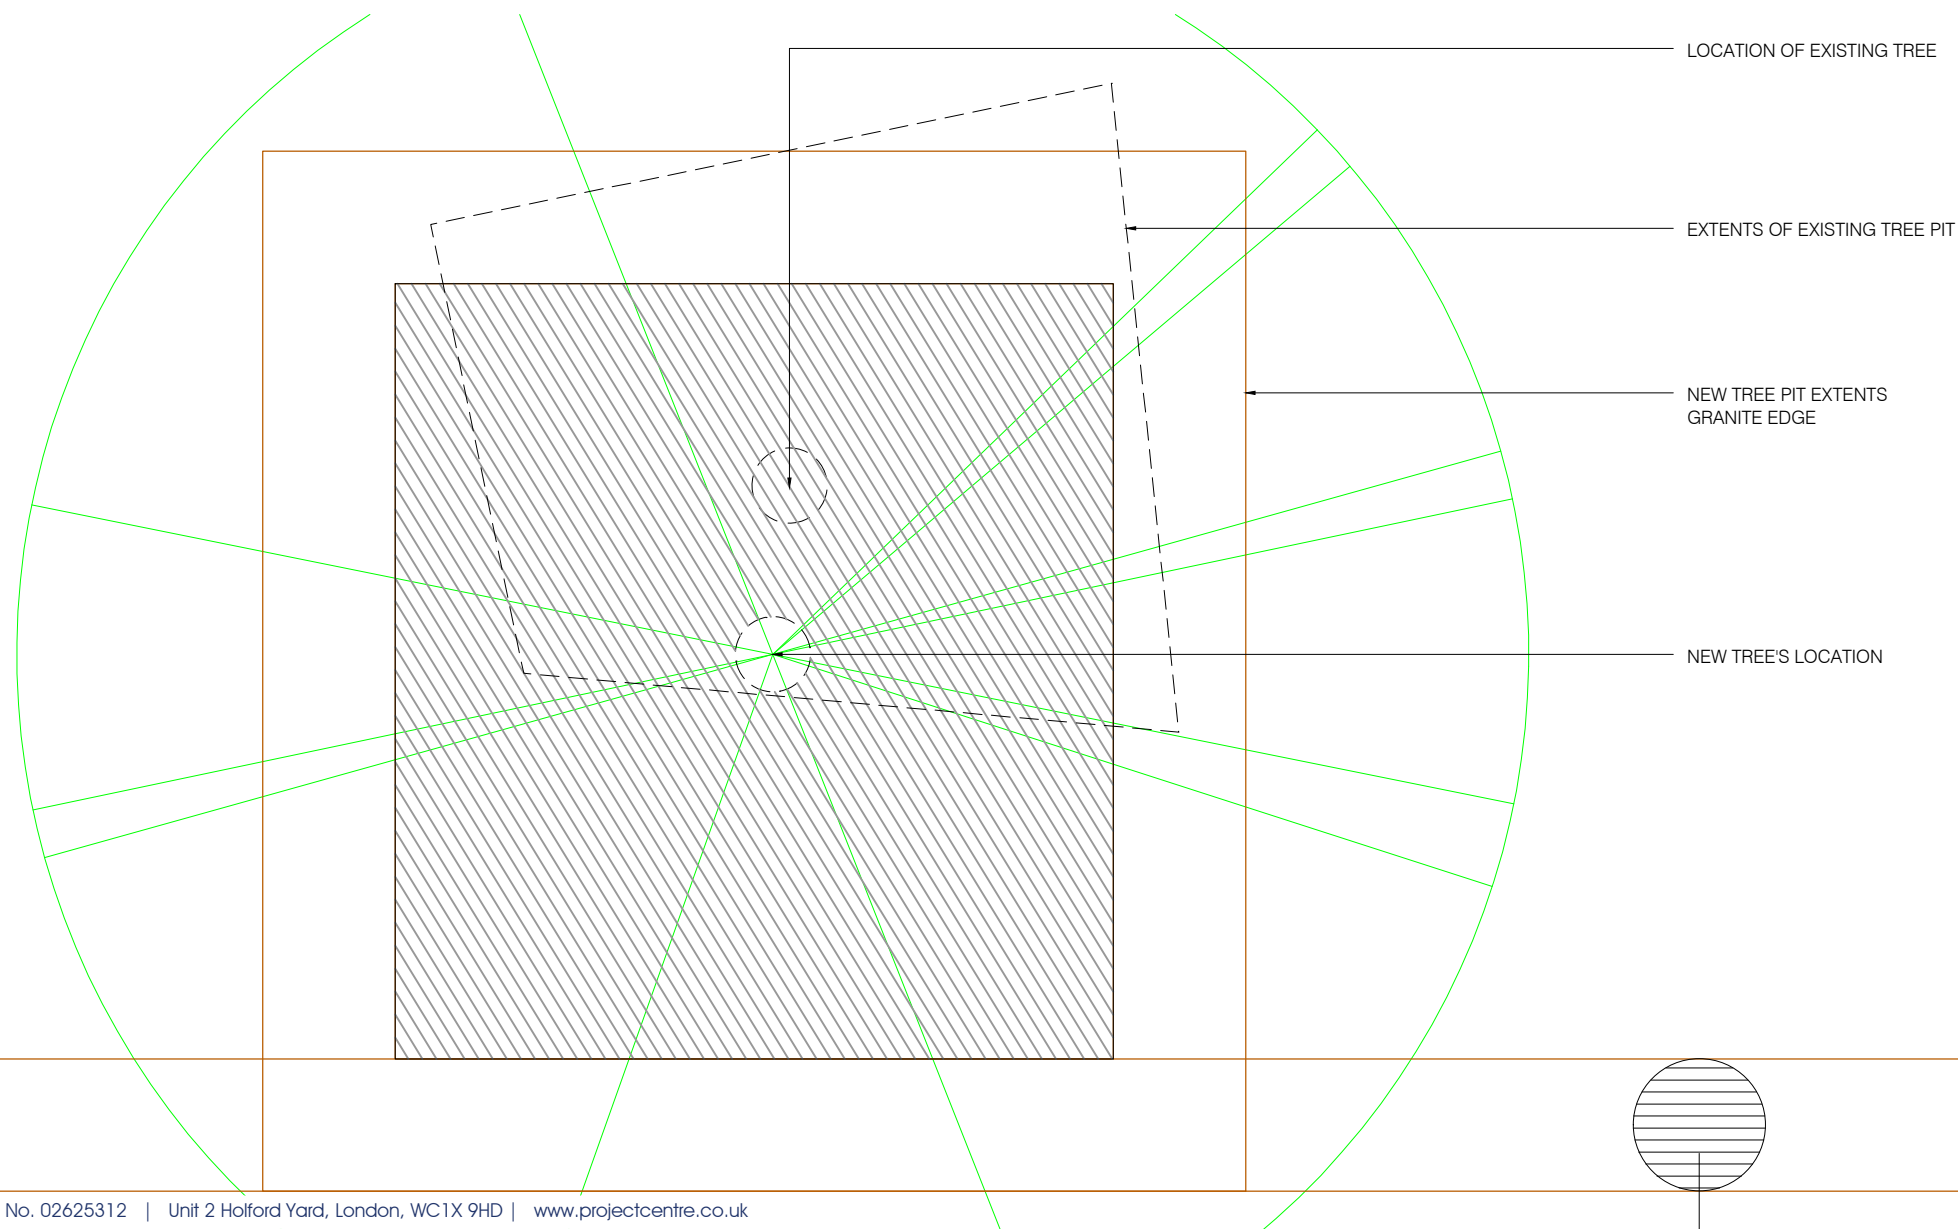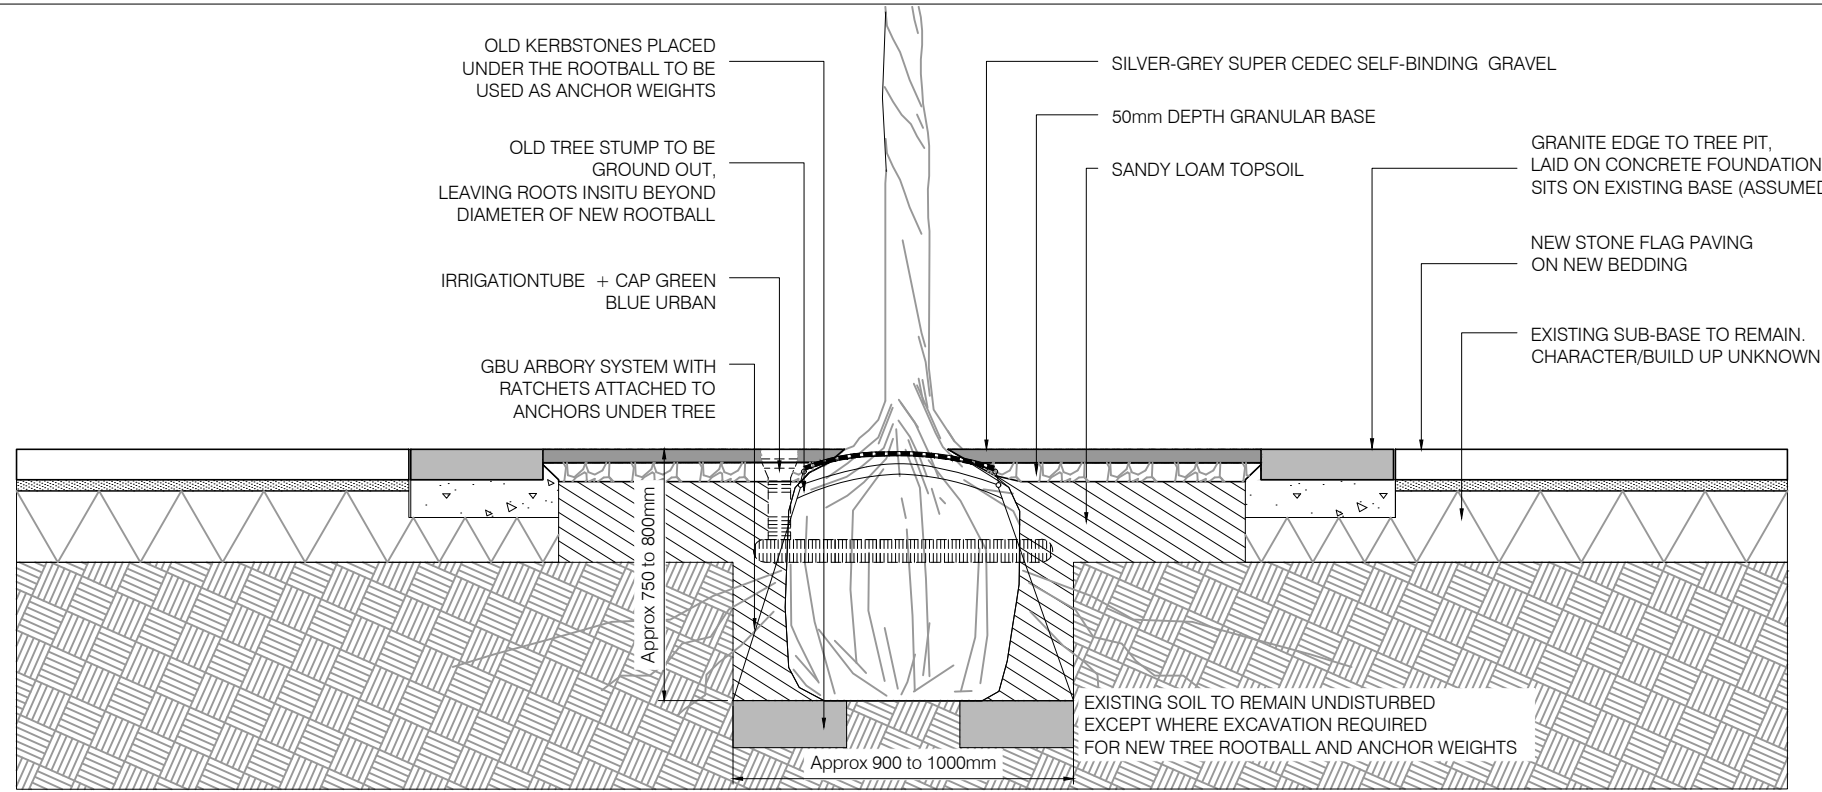

Rev	Date	Description	Drn	Chk	App
01	11/04/2017	UPDATED AFTER DAC COMMENT	SS	DP	AZ
0	15/02/2017	ORIGINAL ISSUE	NP	AD	AZ



This drawing has been specifically prepared to meet the requirements of the named client and may contain design and innovative features which differ from conventional design standards.


PROJECT CENTRE



Unit 2 Holford Yard
London
WC1X 9HD
Tel. 0330 0080 855
Mail. info@projectcentre.co.uk
Web. www.projectcentre.co.uk

Client				
Project				
DEPTFORD HIGH STREET				
Drawing Title				
ST PAUL'S DEPTFORD FORECOURT TREE PIT				
Drawing Status				
FOR CONSTRUCTION				
Drawn NP	Designed DP	Date 13/02/2017	Scale 1:20	Size A3
Drawing No. 1000002996-5-301-01				Rev 01

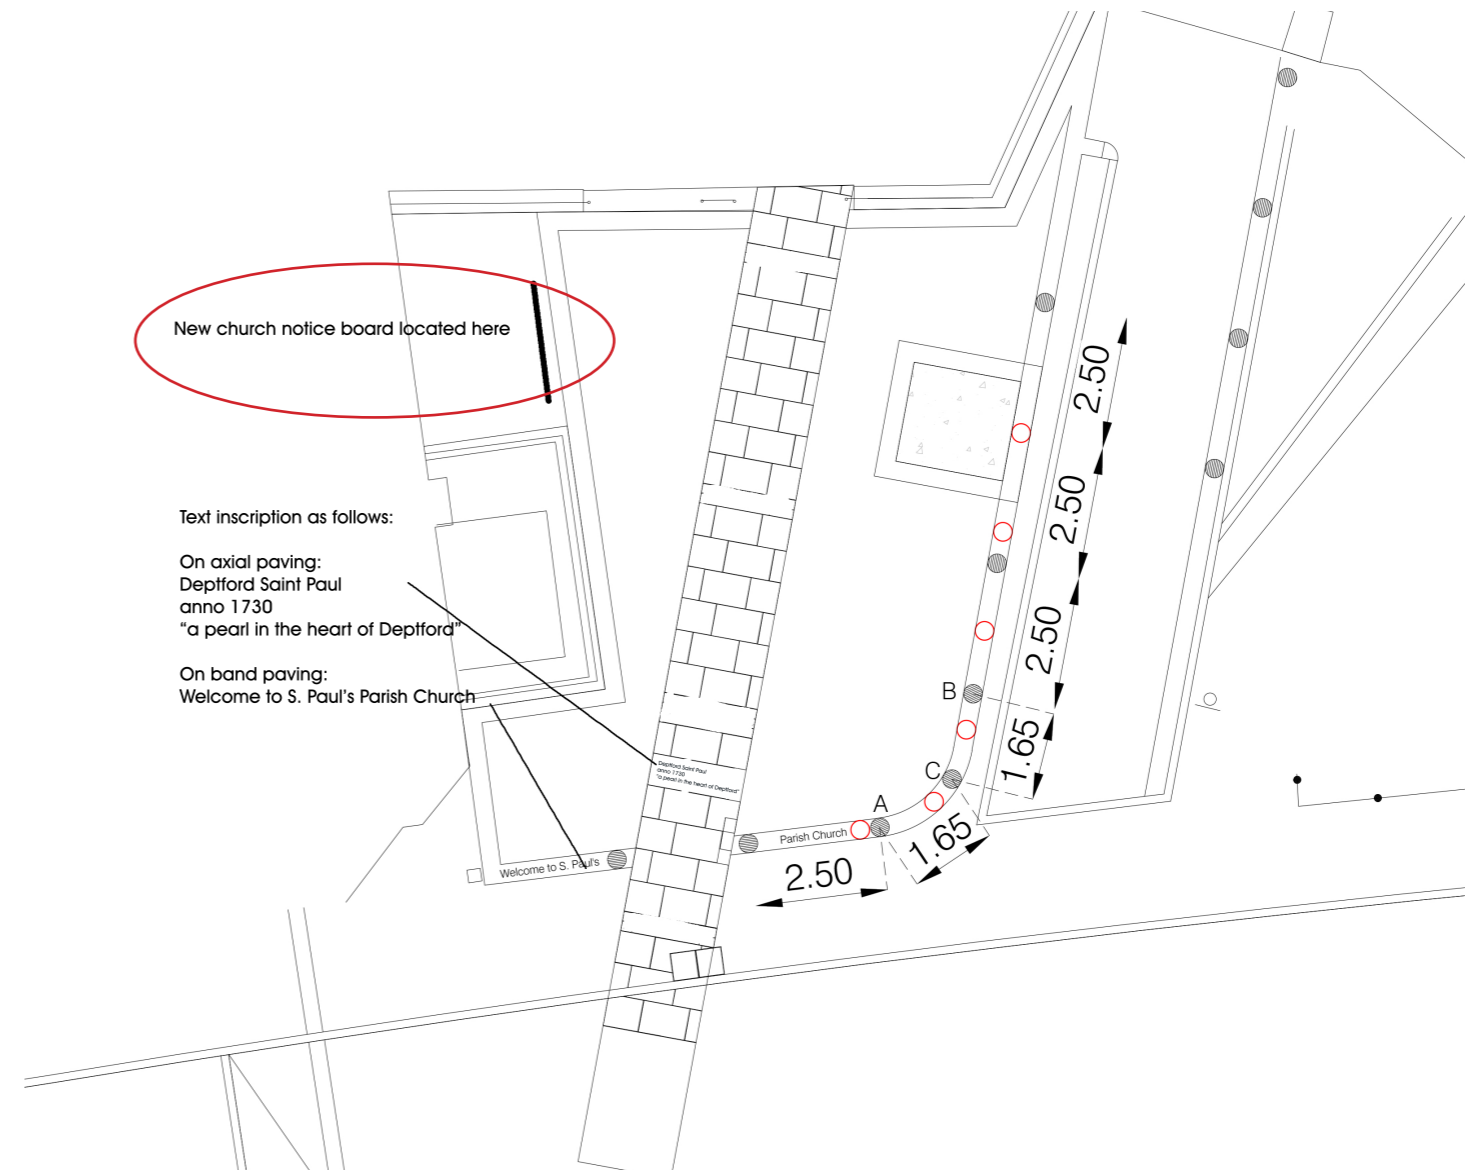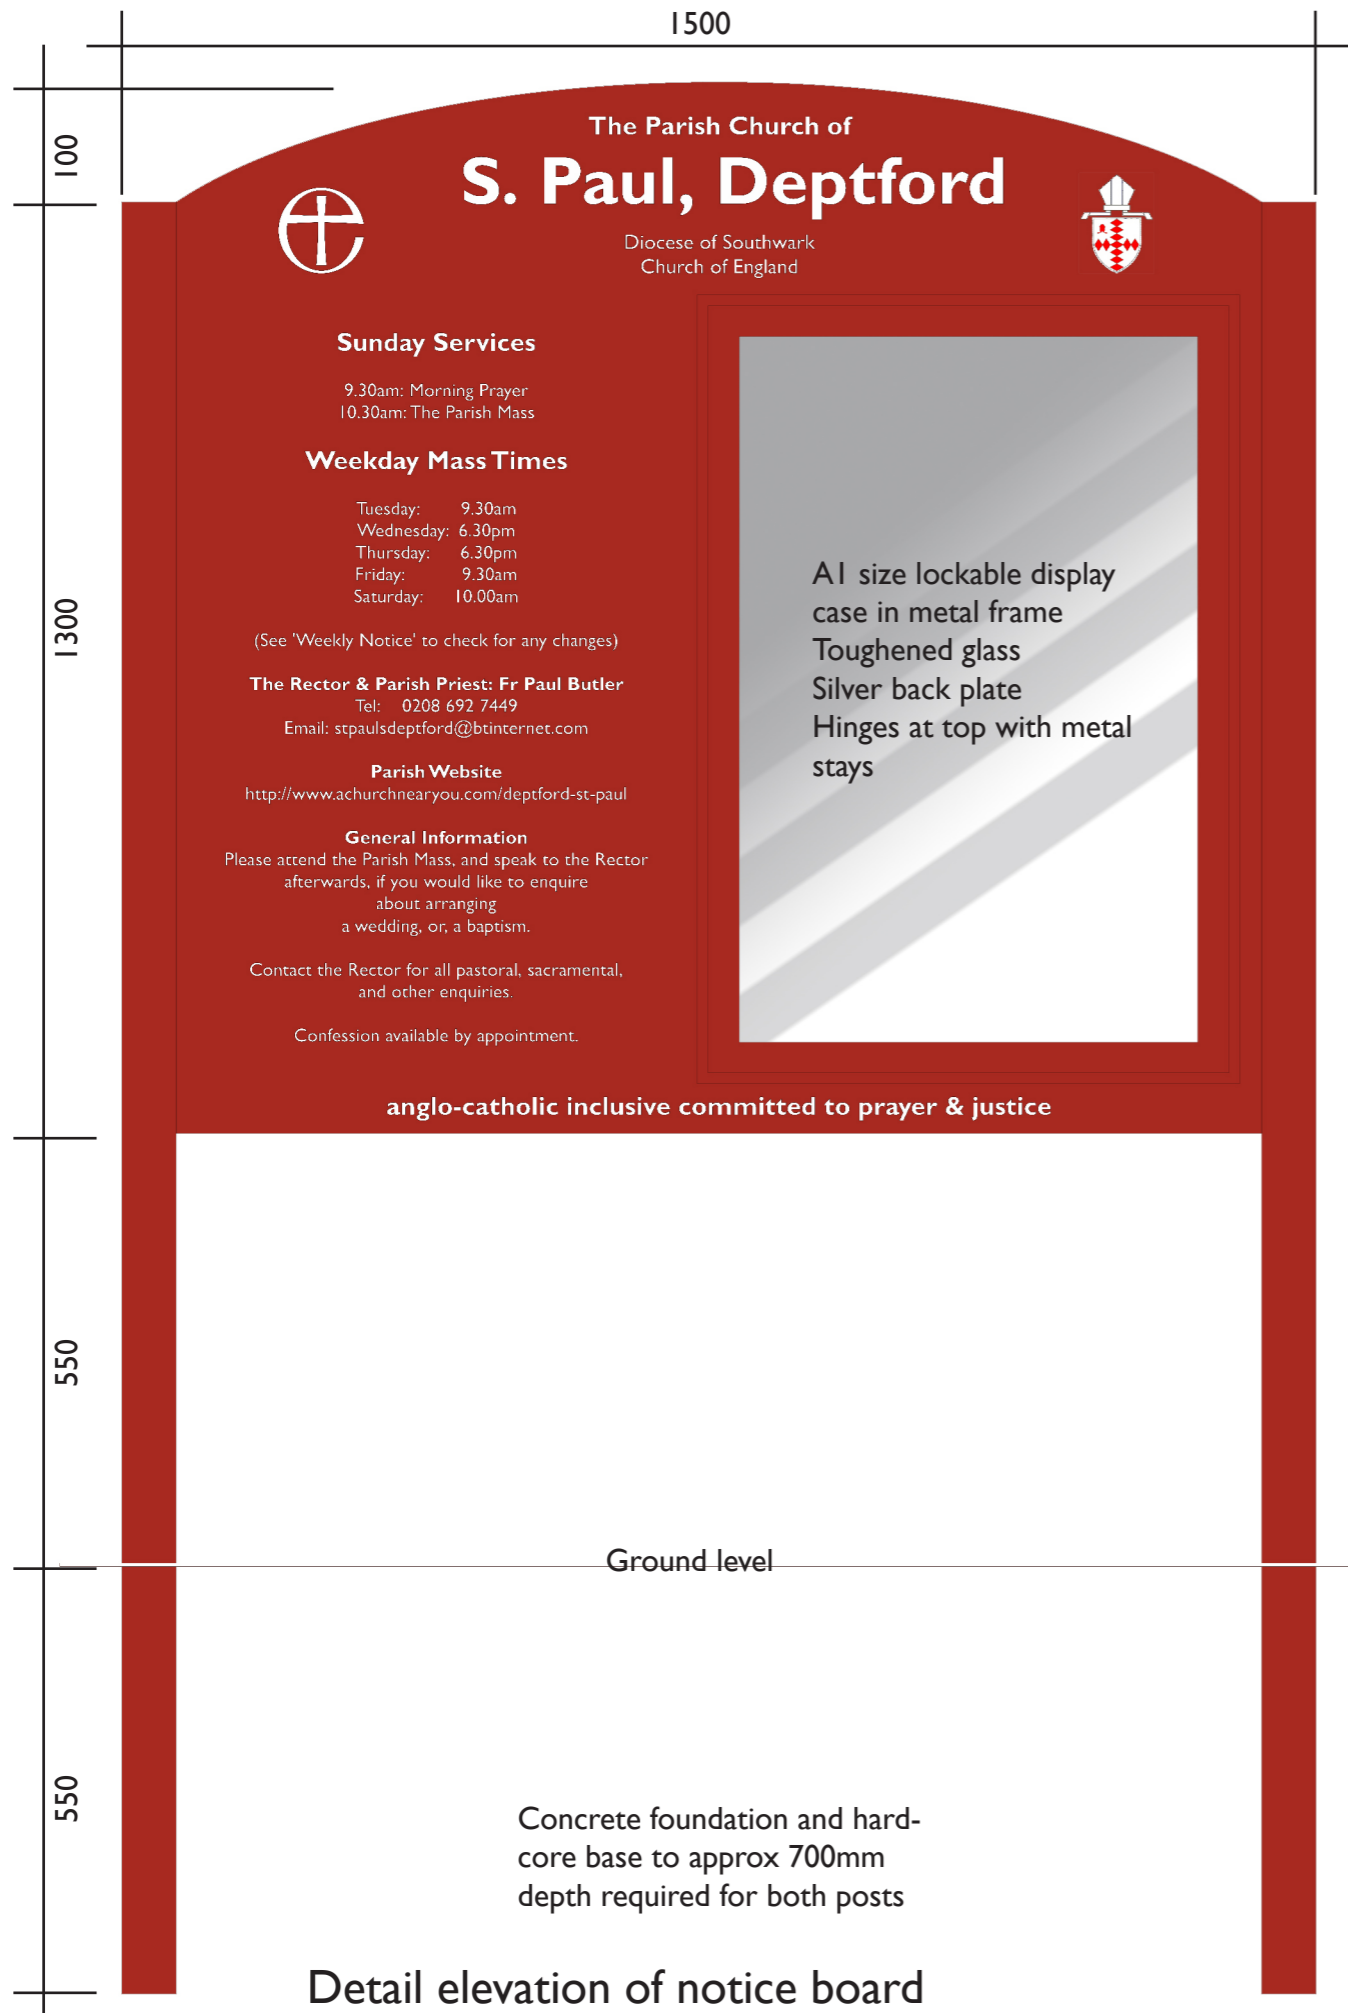



PROJECT CENTRE

DEPTFORD HIGH STREET

S. PAUL'S CHURCH FORECOURT

NOTICE BOARD MOCK UP & LOCATION
2996-04-SK19-01

14/02/2017 Rev - NTS @ A3
DP