


 

Southend Lane - Consultation



Page 1 out of 3


LEGEND

Proposed

-  Buildout/Island
-  Bus Lane
-  Greening Opportunity

Existing

 -  Footway/Island
-  Carriageway

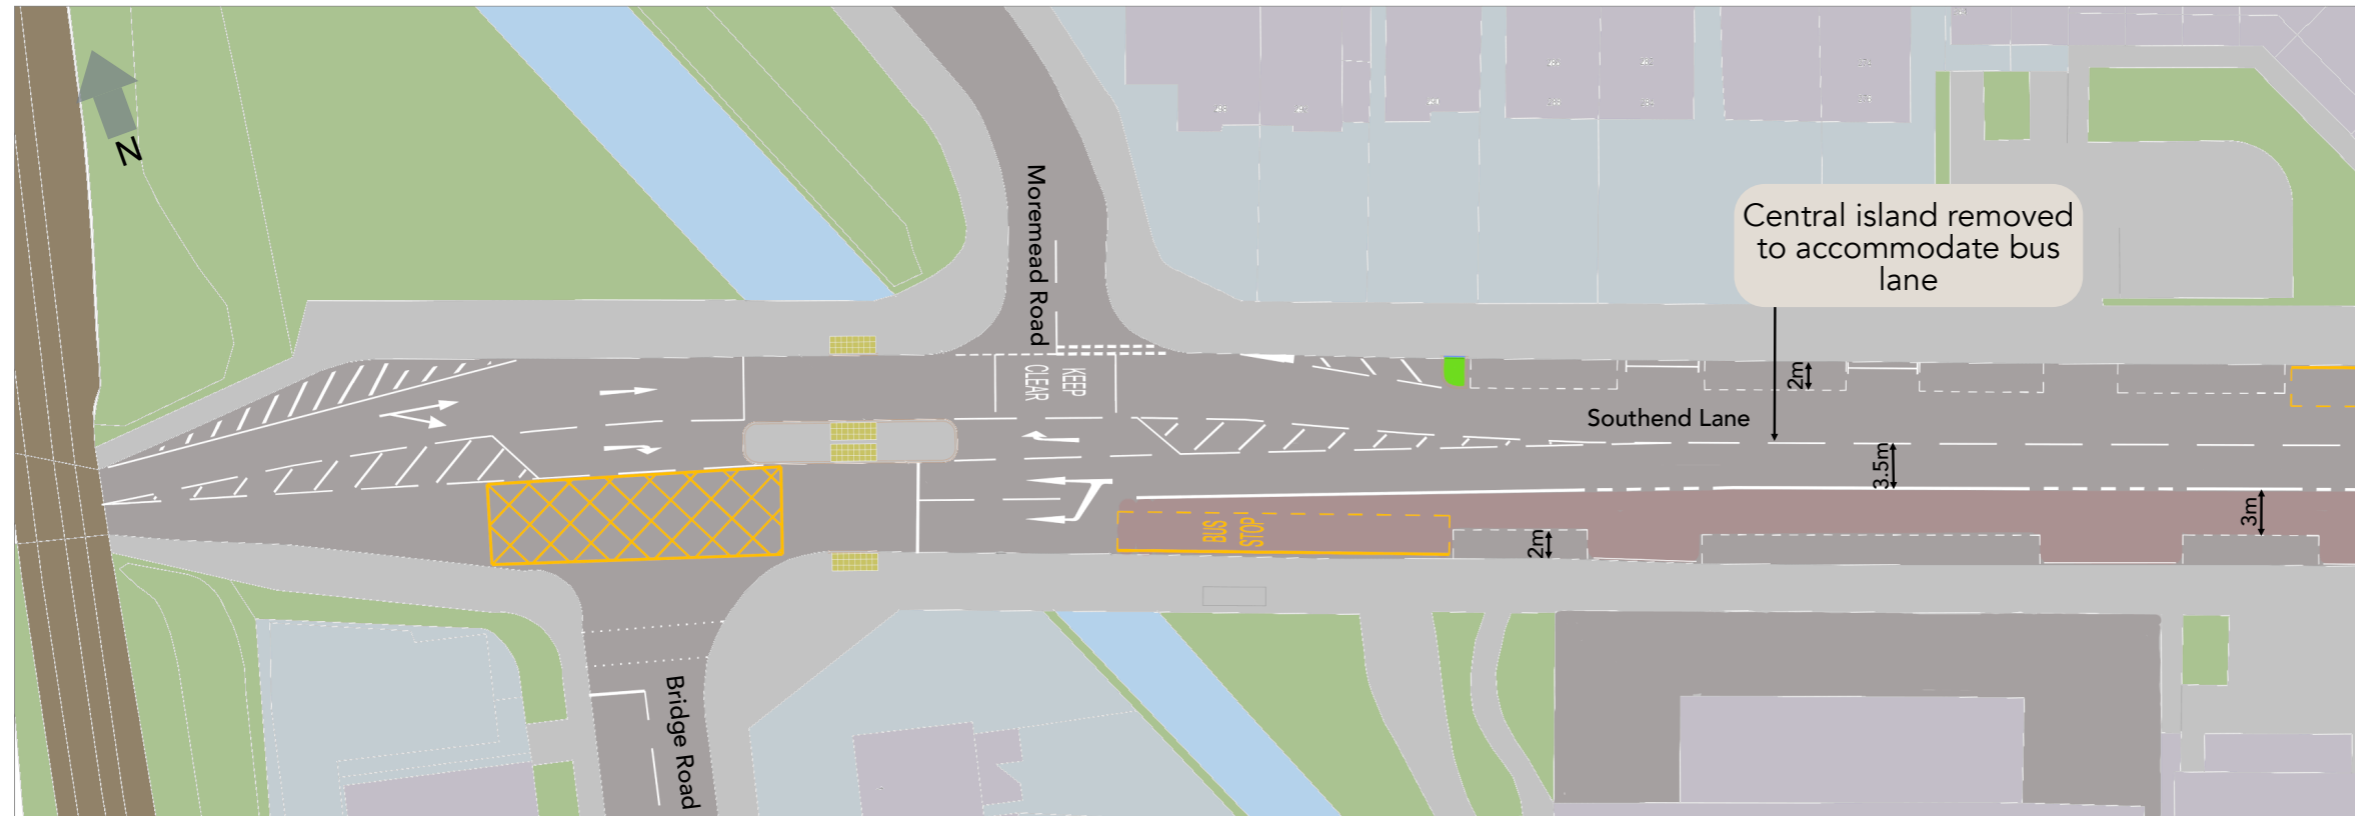




Southend Lane - Consultation



Page 2 out of 3



LEGEND

Proposed

-  Buildout/Island
-  Bus Lane
-  Greening Opportunity

Existing

-  Footway/Island
-  Carriageway

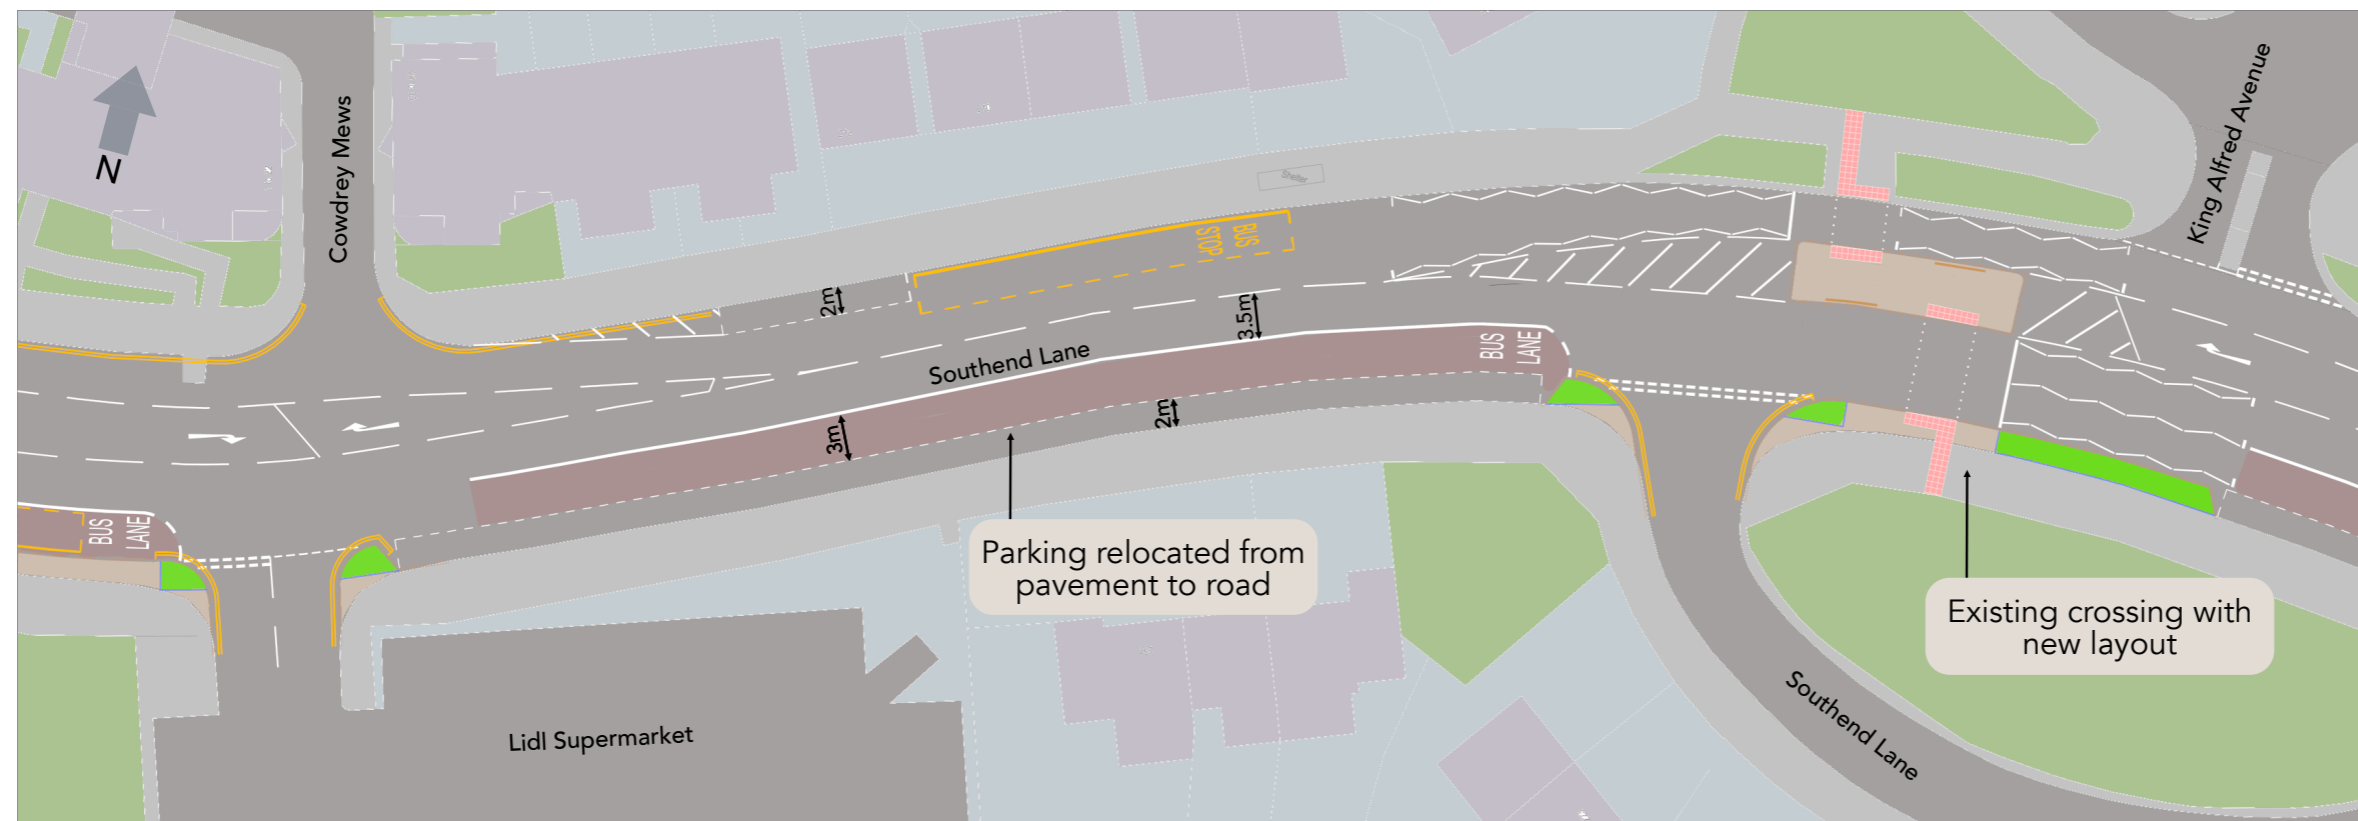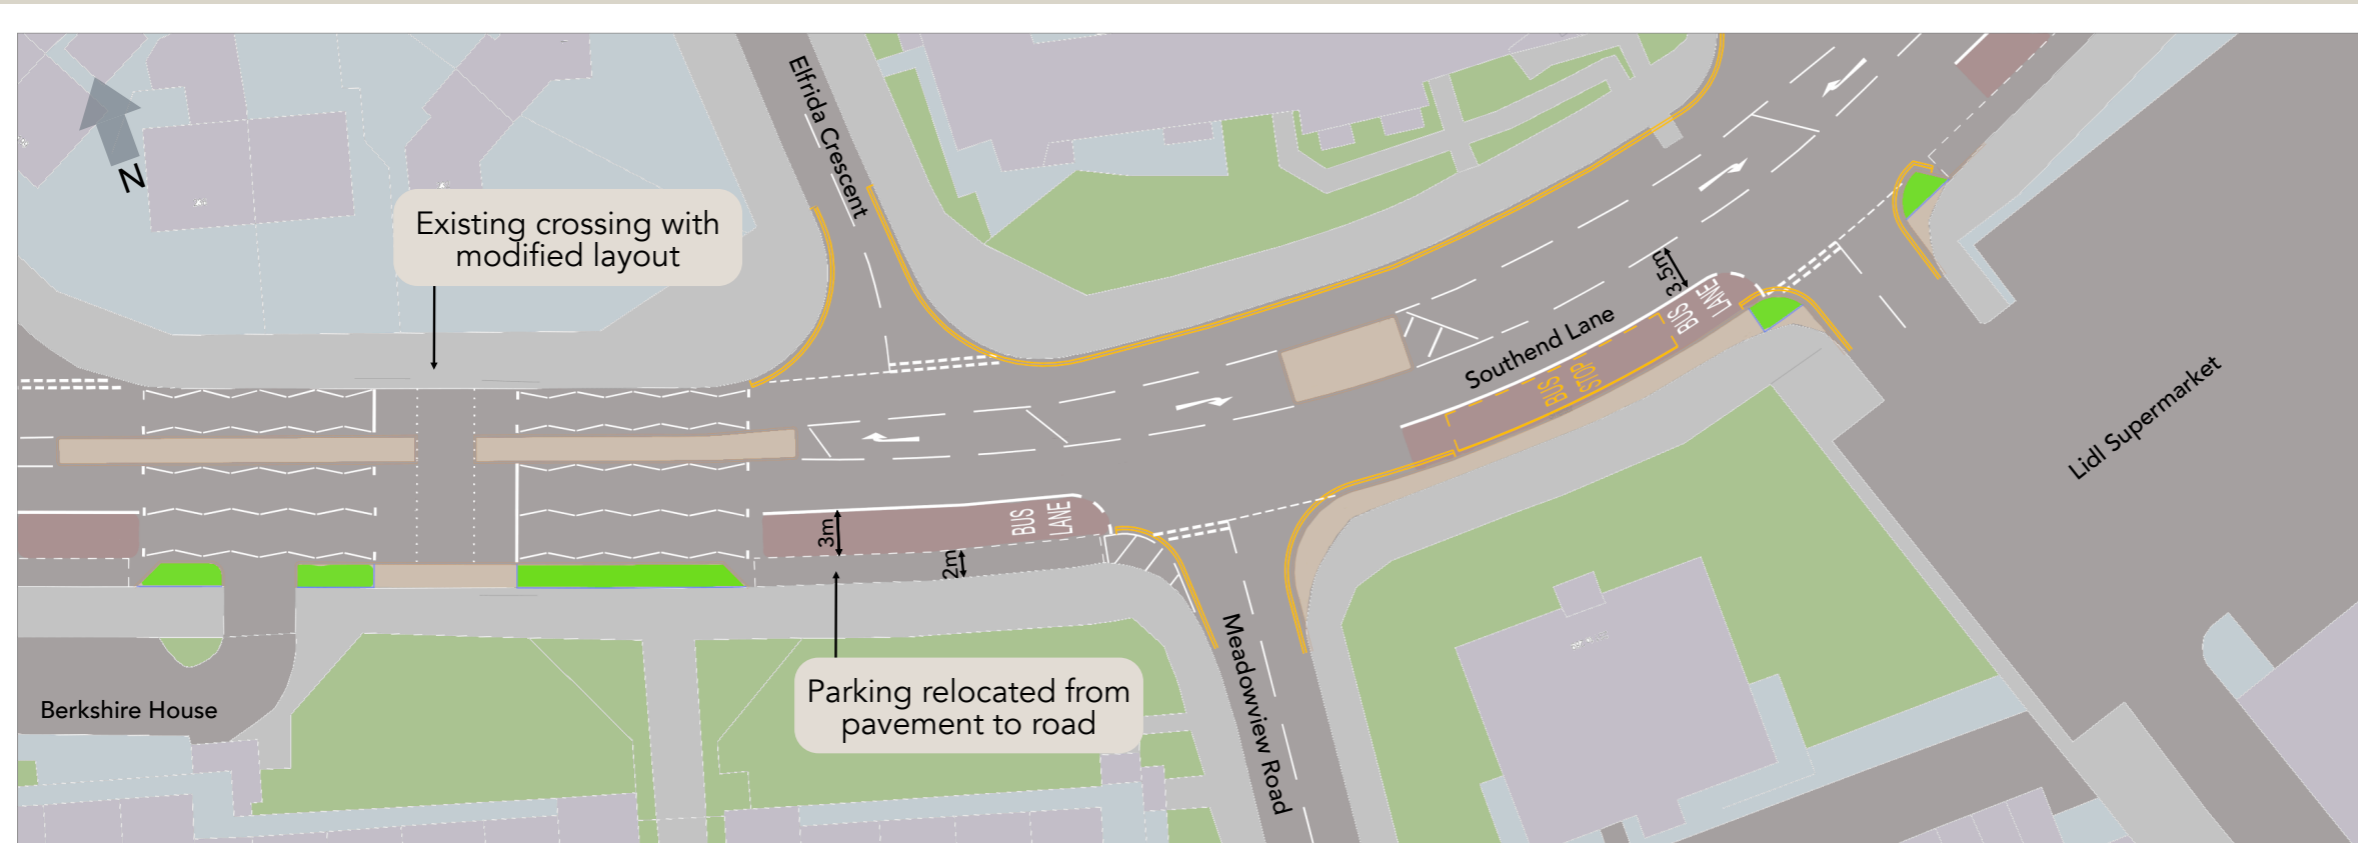




Southend Lane - Consultation



Page 3 out of 3

LEGEND

Proposed

-  Buildout/Island
-  Bus Lane
-  Greening Opportunity

Existing

 -  Footway/Island
-  Carriageway

