

A FLAT LAYOUT TYPE 1 - STUDIO - 52.0m²
1:25@A1, 1:50@A3

This drawing is the property of DC Architecture+Design Ltd, and they reserve the copyright. The drawing is issued on the condition that it is not copied, reproduced, related or disclosed, in whole or part, to any unauthorised person without the consent from DC Architecture+Design Ltd. Figures and dimensions are to be taken in preference to those scaled. The contractor is to verify all dimensions and conditions on site.

NOTES:

KEY PLAN



UNIT NO's

UNIT A1-01	1ST FLOOR
UNIT A2-01	2ND FLOOR
UNIT A3-01	3RD FLOOR

REVISIONS

PLANNING



Project :
21 - 57 Willow Way
Sydenham


Client :
Kitewood Estates Ltd

Scale:
1:50 @A3

Title :
FLAT LAYOUT TYPE 1

Drawing Number :
KTW034-DCR-01-PL-A-FT1

Date : 29.11.2022 Drawn by : CF Approved by: -

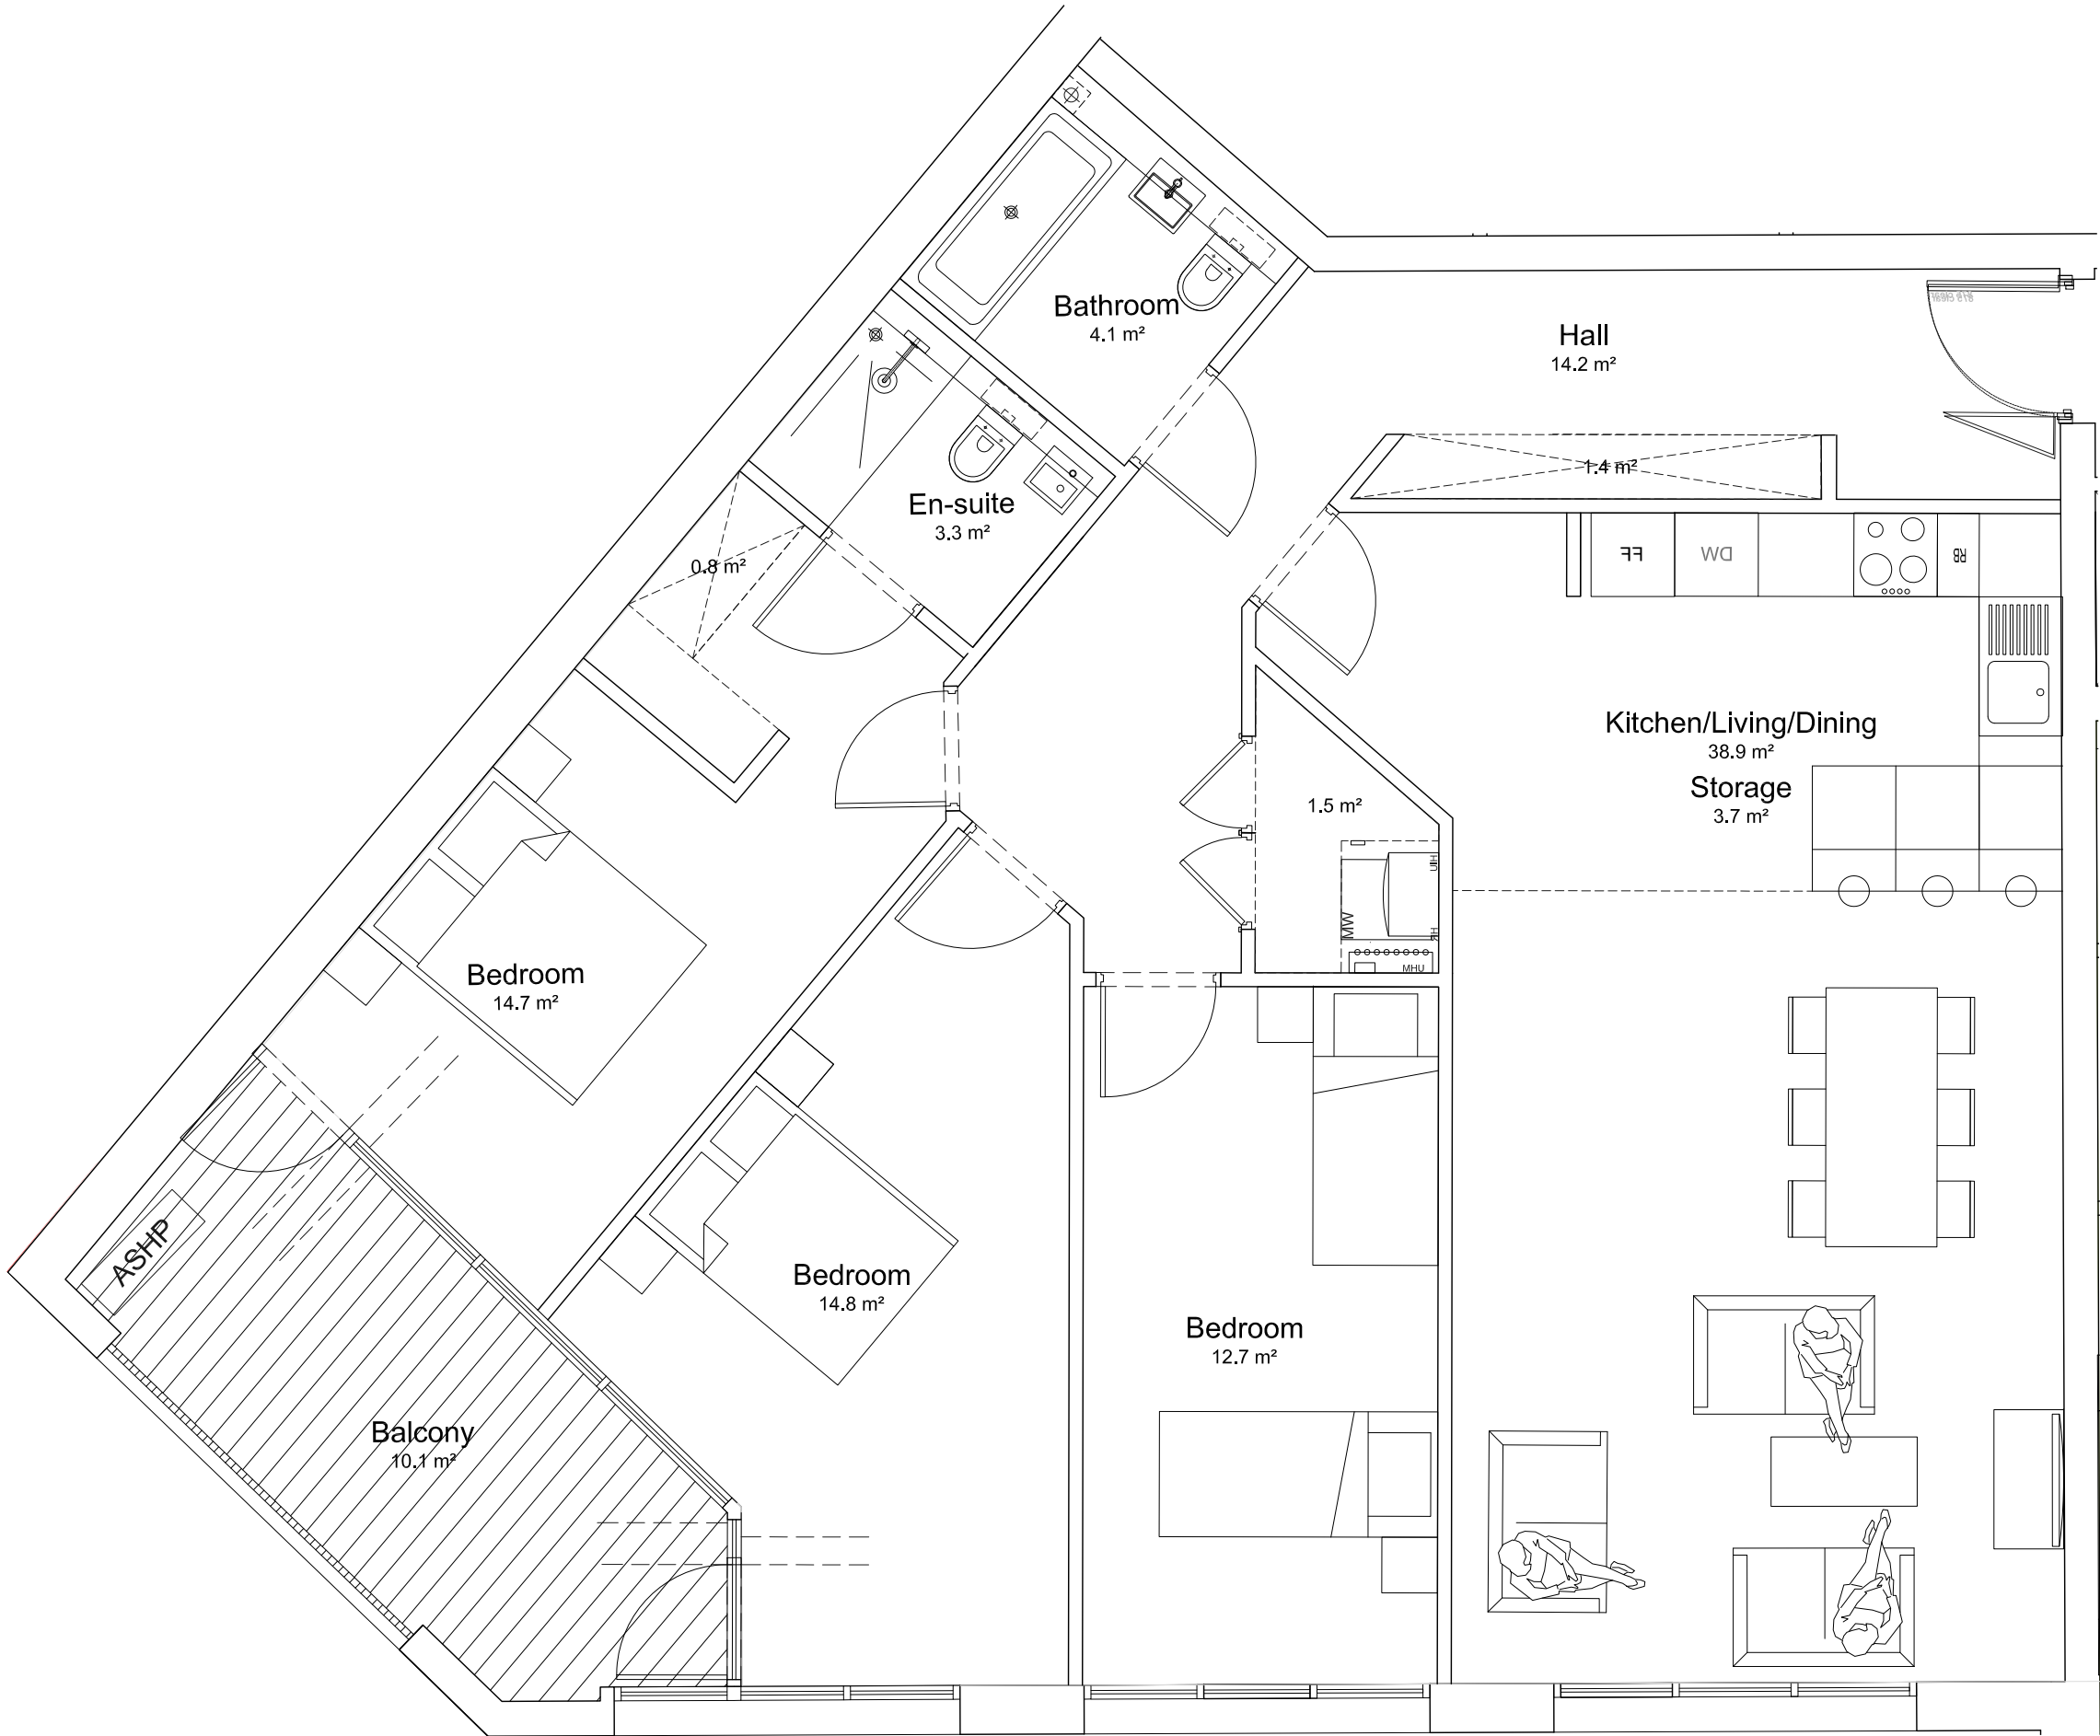

A FLAT LAYOUT TYPE 2 - 3B-6P UNIT - 104.3m²
1:25@A1, 1:50@A3

This drawing is the property of DC Architecture+Design Ltd, and they reserve the copyright. The drawing is issued on the condition that it is not copied, reproduced, related or disclosed, in whole or part, to any unauthorised person without the consent from DC Architecture+Design Ltd. Figures and dimensions are to be taken in preference to those scaled. The contractor is to verify all dimensions and conditions on site.

NOTES:

KEY PLAN



UNIT NO's

UNIT A1-02	1ST FLOOR
UNIT A2-02	2ND FLOOR
UNIT A3-02	3RD FLOOR

REVISIONS

PLANNING



Project :
21 - 57 Willow Way
Sydenham


Client :
Kitewood Estates Ltd

Scale:
1:50 @A3

Title :
FLAT LAYOUT TYPE 2

Drawing Number :
KTW034-DCR-01-PL-A-FT2

Date : 29.11.2022
Drawn by : CF
Approved by : -

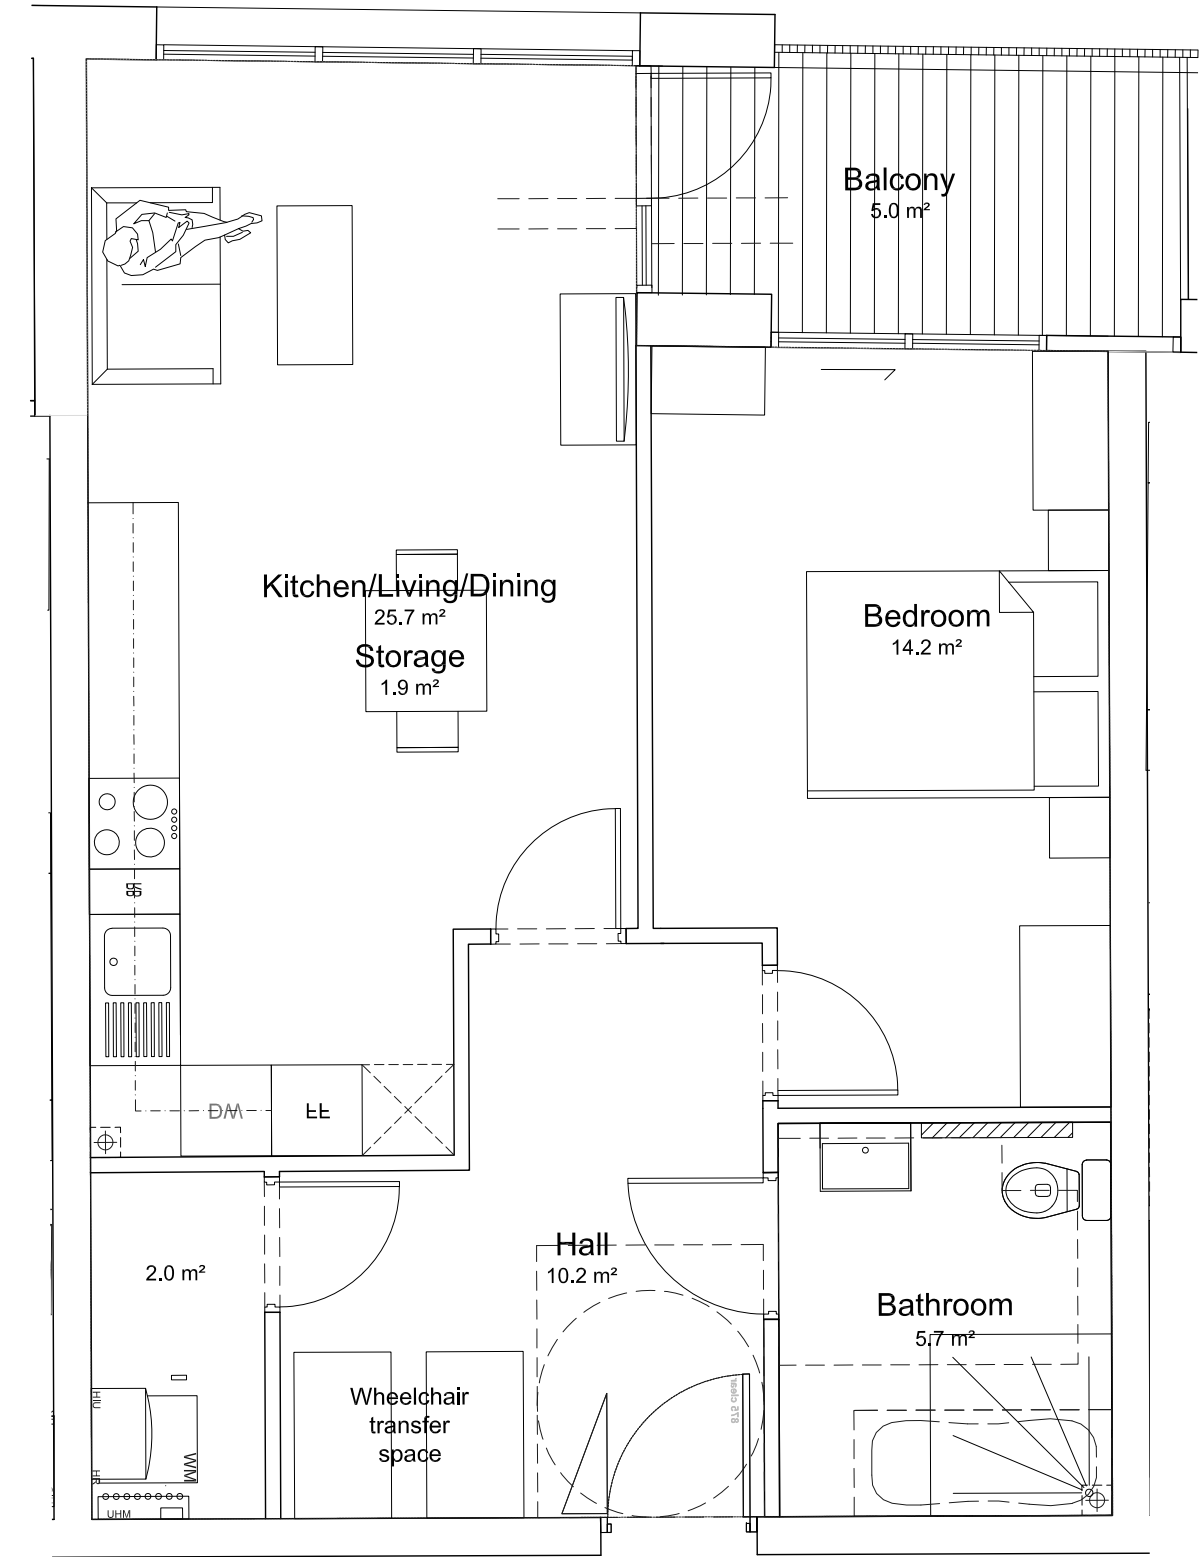

A FLAT LAYOUT TYPE 3 - 1B-2P WA UNIT - 59.8m²
1:25@A1, 1:50@A3

This drawing is the property of DC Architecture+Design Ltd, and they reserve the copyright. The drawing is issued on the condition that it is not copied, reproduced, altered or disclosed, in whole or part, to any unauthorised person without the consent from DC Architecture+Design Ltd. Figures and dimensions are to be taken in preference to those scaled. The contractor is to verify all dimensions and conditions on site.

NOTES:

KEY PLAN



UNIT NO's

UNIT A1-03	1ST FLOOR
UNIT A2-03	2ND FLOOR
UNIT A3-03	3RD FLOOR

REVISIONS

PLANNING



Project :
21 - 57 Willow Way
Sydenham


Client :
Kitewood Estates Ltd

Scale:
1:50 @A3

Title :
FLAT LAYOUT TYPE 3

Drawing Number :
KTW034-DCR-01-PL-A-FT3

Date : 29.11.2022
Drawn by : CF
Approved by : -

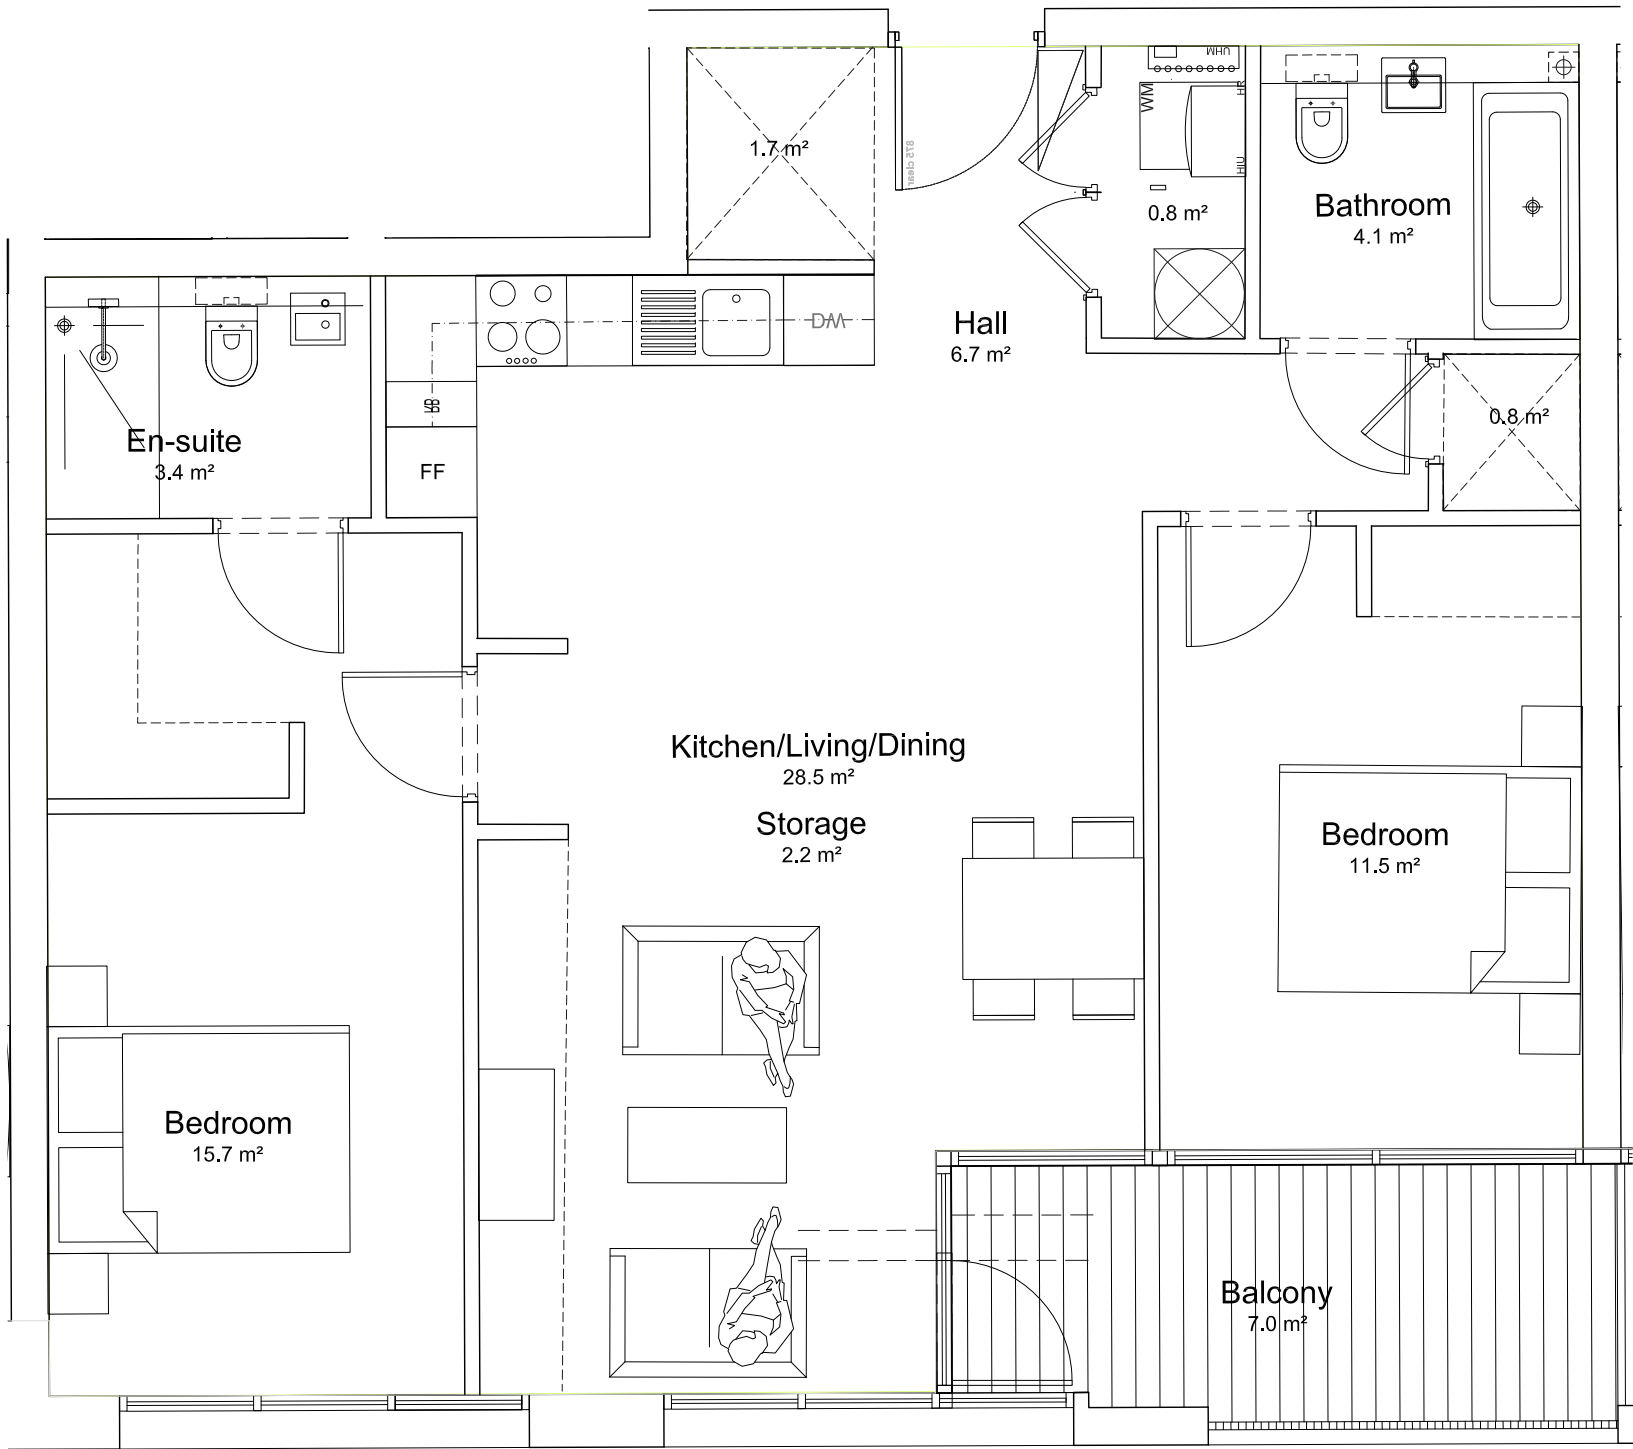


A FLAT LAYOUT TYPE 4 - 2B4P UNIT - 77.5m²
1:25@A1, 1:50@A3

This drawing is the property of DC Architecture+Design Ltd, and they reserve the copyright. The drawing is issued on the condition that it is not copied, reproduced, related or disclosed, in whole or part, to any unauthorised person without the consent from DC Architecture+Design Ltd. Figures and dimensions are to be taken in preference to those scaled. The contractor is to verify all dimensions and conditions on site.

NOTES:

KEY PLAN

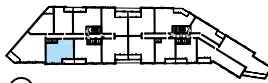

UNIT NO's

UNIT A1-04	1ST FLOOR
UNIT A2-04	2ND FLOOR
UNIT A3-04	3RD FLOOR

REVISIONS

PLANNING



Project :
21 - 57 Willow Way
Sydenham

Client :
Kitewood Estates Ltd

Scale:
1:50 @A3

Title :
FLAT LAYOUT TYPE 4

Drawing Number :
KTW034-DCR-01-PL-A-FT4

Date : 29.11.2022 Drawn by : CF Approved by : -


NOTES:

KEY PLAN



UNIT NO's

UNIT A1-05	1ST FLOOR
UNIT A2-05	2ND FLOOR
UNIT A3-05	3RD FLOOR

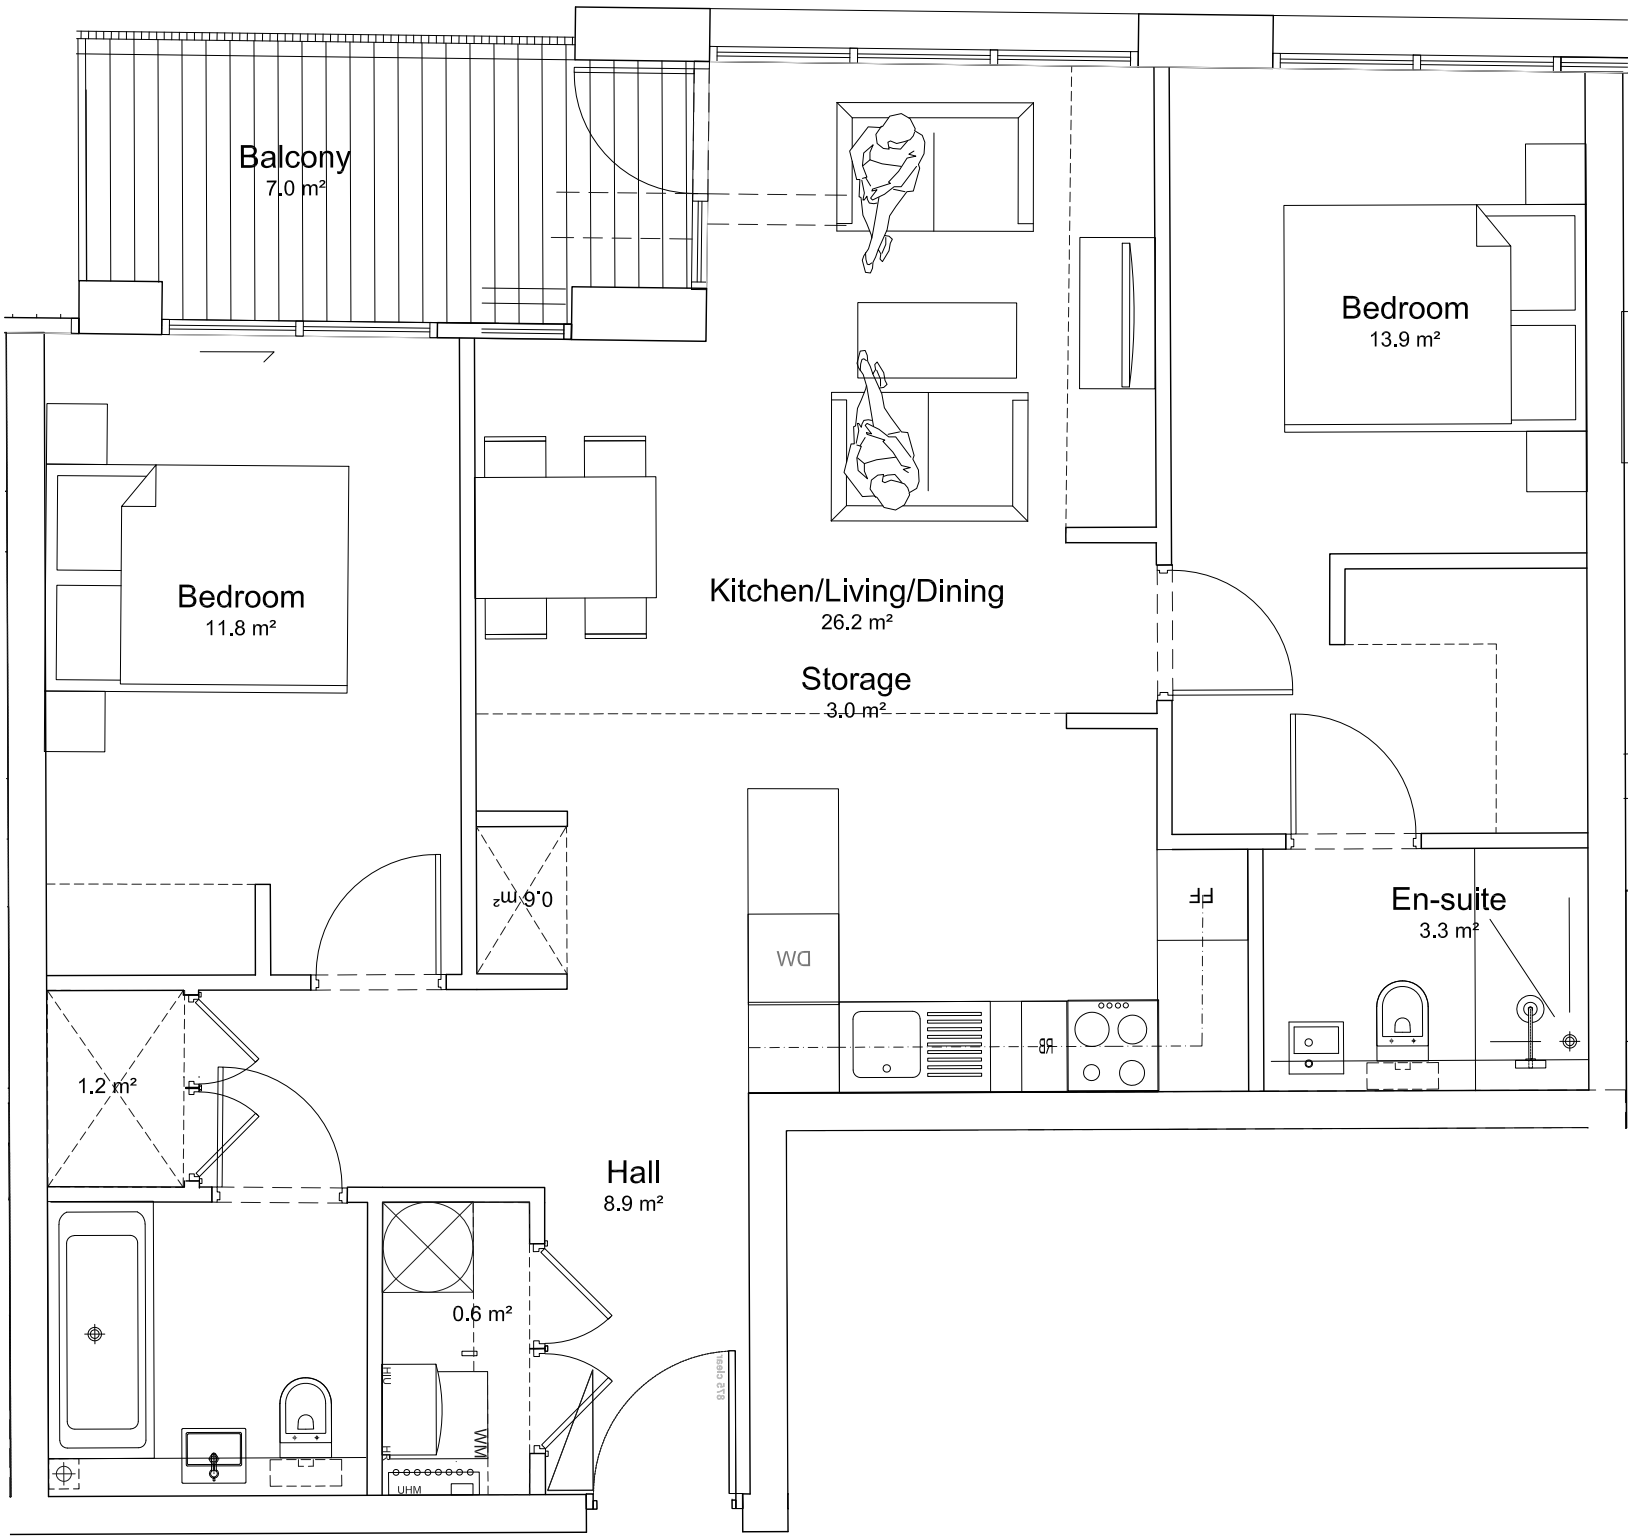

A FLAT LAYOUT TYPE 5 - 2B-4P UNIT - 74.2m²
1:25@A1, 1:50@A3

REVISIONS

PLANNING



Project :
21 - 57 Willow Way
Sydenham


Client :
Kitewood Estates Ltd

Scale:
1:50 @A3

Title :
FLAT LAYOUT TYPE 5

Drawing Number :
KTW034-DCR-01-PL-A-FT5

Date : 29.11.2022 Drawn by : CF Approved by: -

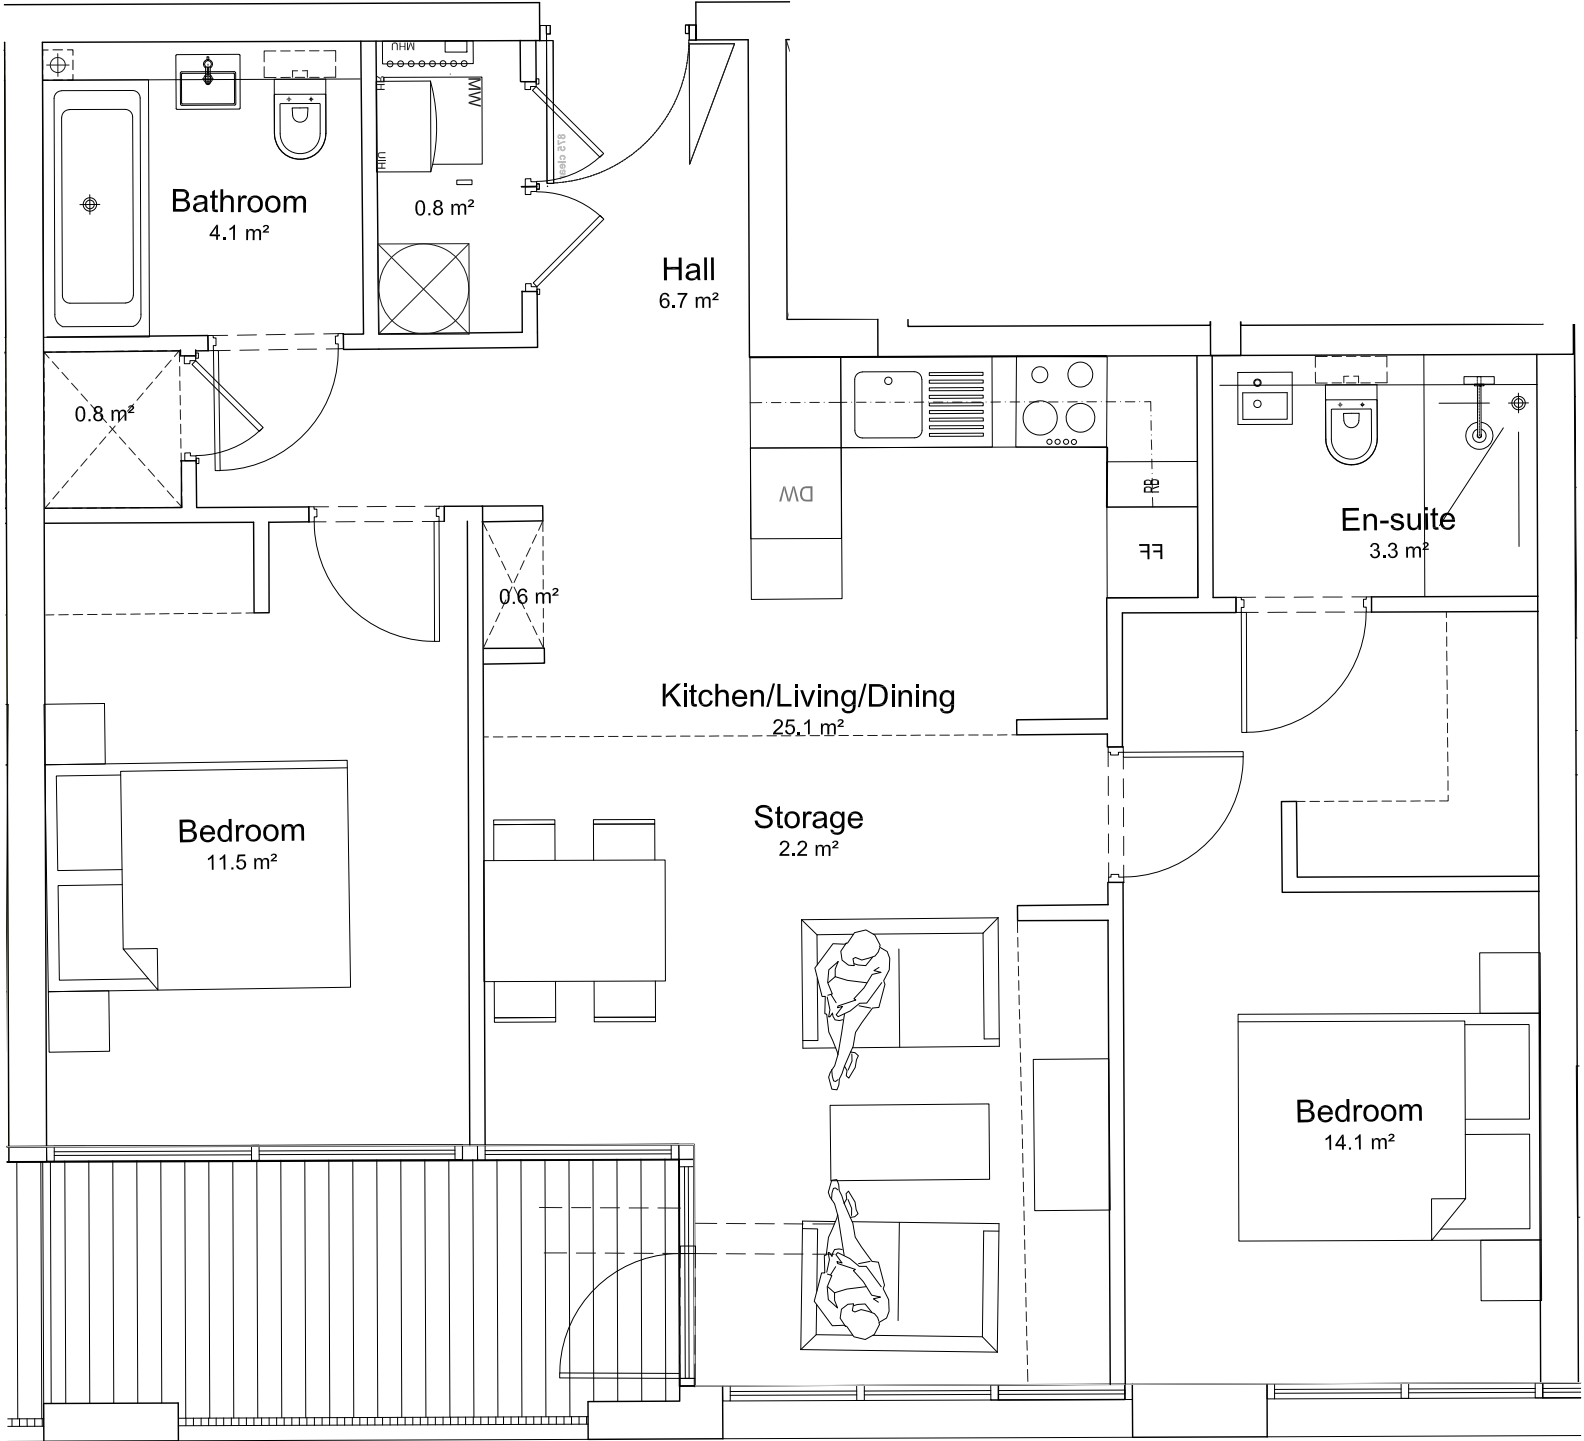

A FLAT LAYOUT TYPE 6 - 2B4P UNIT - 70.5m²
1:25@A1, 1:50@A3

This drawing is the property of DC Architecture+Design Ltd, and they reserve the copyright. The drawing is issued on the condition that it is not copied, reproduced, related or disclosed, in whole or part, to any unauthorised person without the consent from DC Architecture+Design Ltd. Figures and dimensions are to be taken in preference to those scaled. The contractor is to verify all dimensions and conditions on site.

NOTES:

KEY PLAN



UNIT NO's

UNIT A1-06	1ST FLOOR
UNIT A2-06	2ND FLOOR
UNIT A3-06	3RD FLOOR

REVISIONS

PLANNING



Project :
21 - 57 Willow Way
Sydenham

Client :
Kitewood Estates Ltd

Scale:
1:50 @A3

Title :
FLAT LAYOUT TYPE 6

Drawing Number :
KTW034-DCR-01-PL-A-FT6

Date : 29.11.2022
Drawn by : CF
Approved by : -


NOTES:

KEY PLAN



UNIT NO's

UNIT A1-07	1ST FLOOR
UNIT A2-07	2ND FLOOR
UNIT A3-07	3RD FLOOR

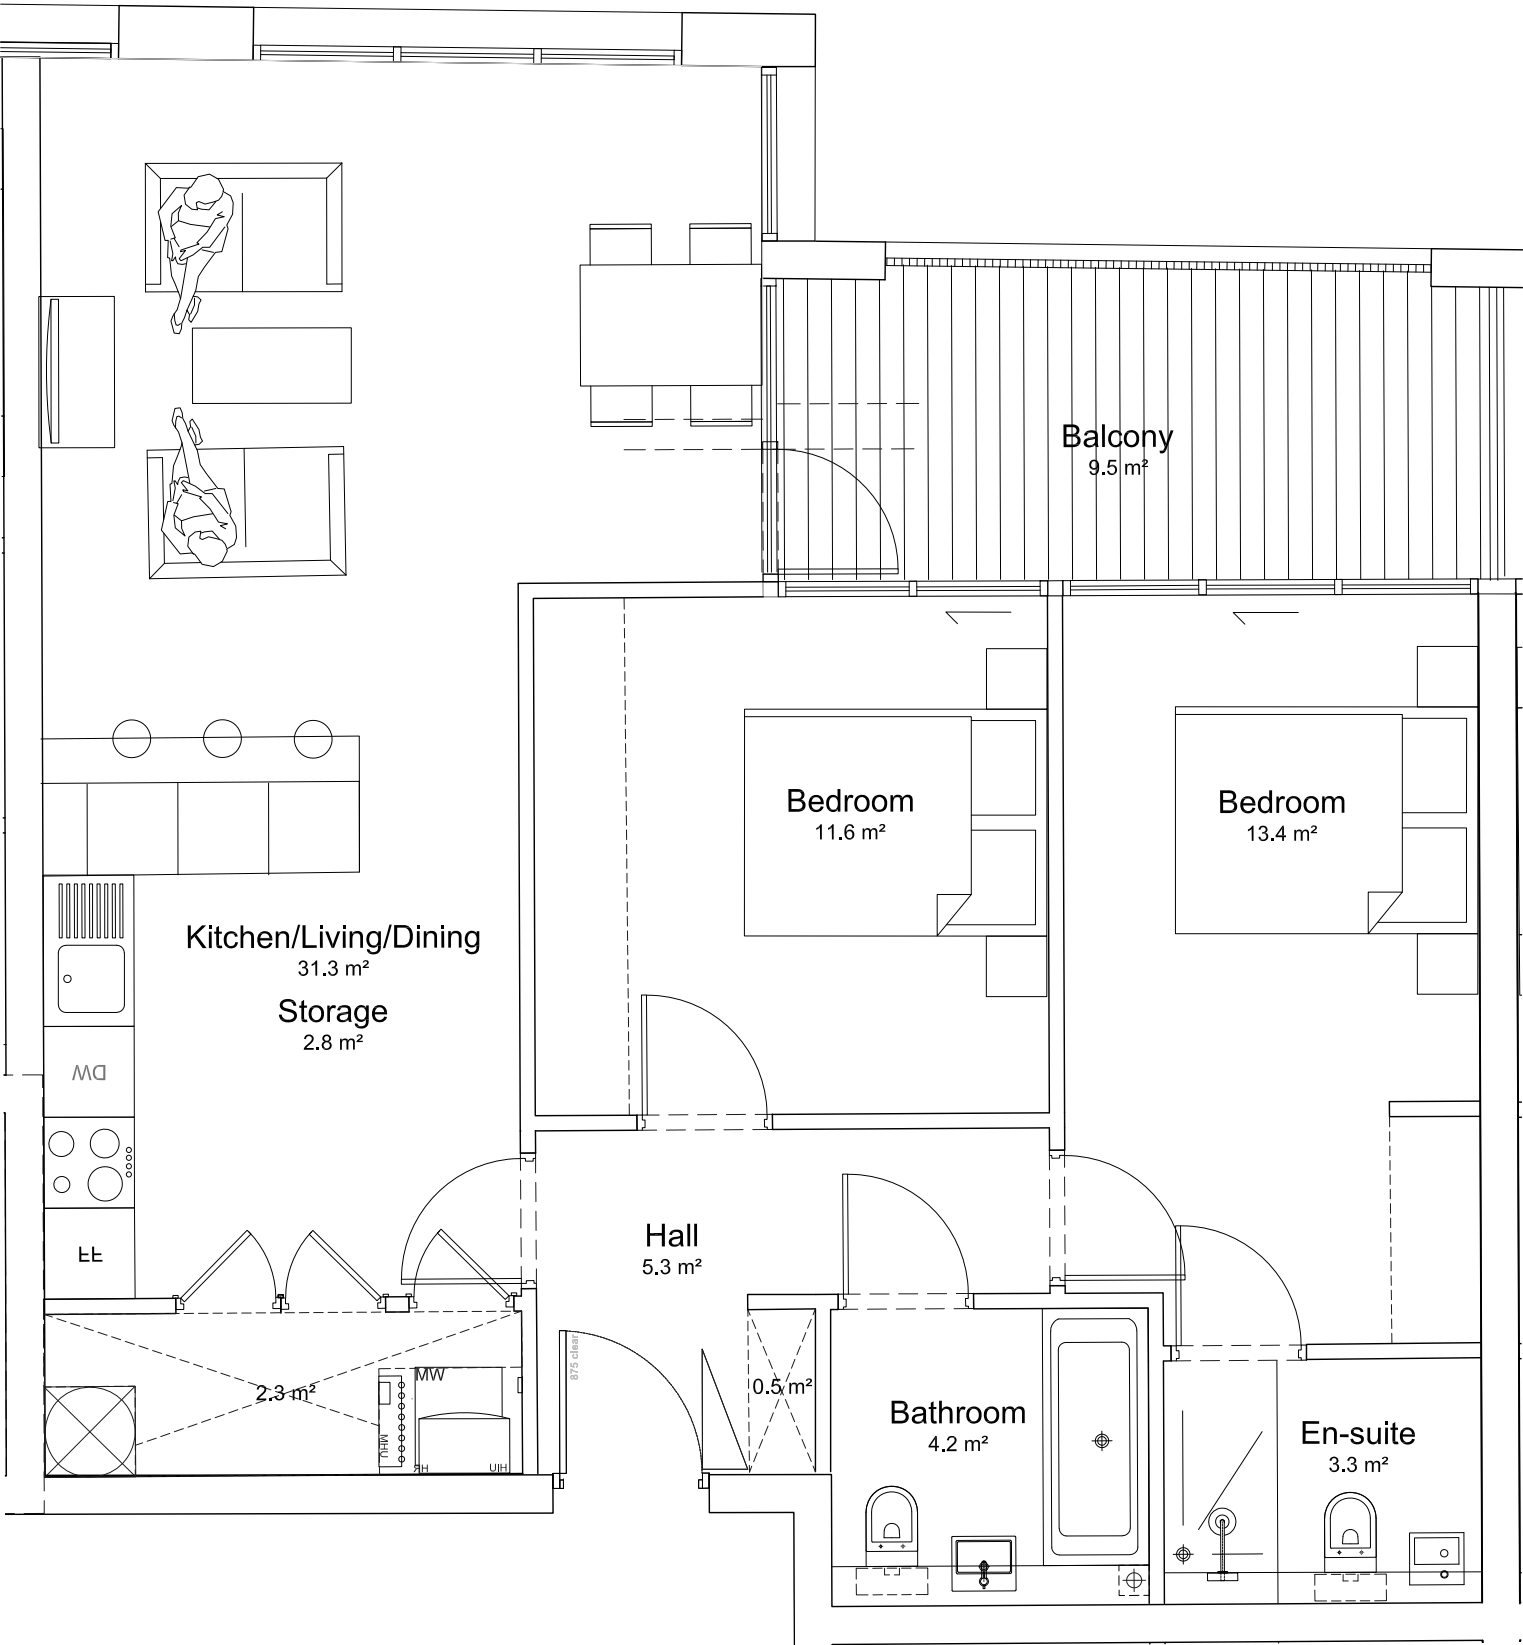

A FLAT LAYOUT TYPE 7 - 2B-4P UNIT - 76.1m²
1:25@A1, 1:50@A3

REVISIONS

PLANNING



Project :
21 - 57 Willow Way
Sydenham


Client :
Kitewood Estates Ltd

Scale:
1:50 @A3

Title :
FLAT LAYOUT TYPE 7

Drawing Number :
KTW034-DCR-01-PL-A-FT7

Date : 29.11.2022
Drawn by : CF
Approved by : -

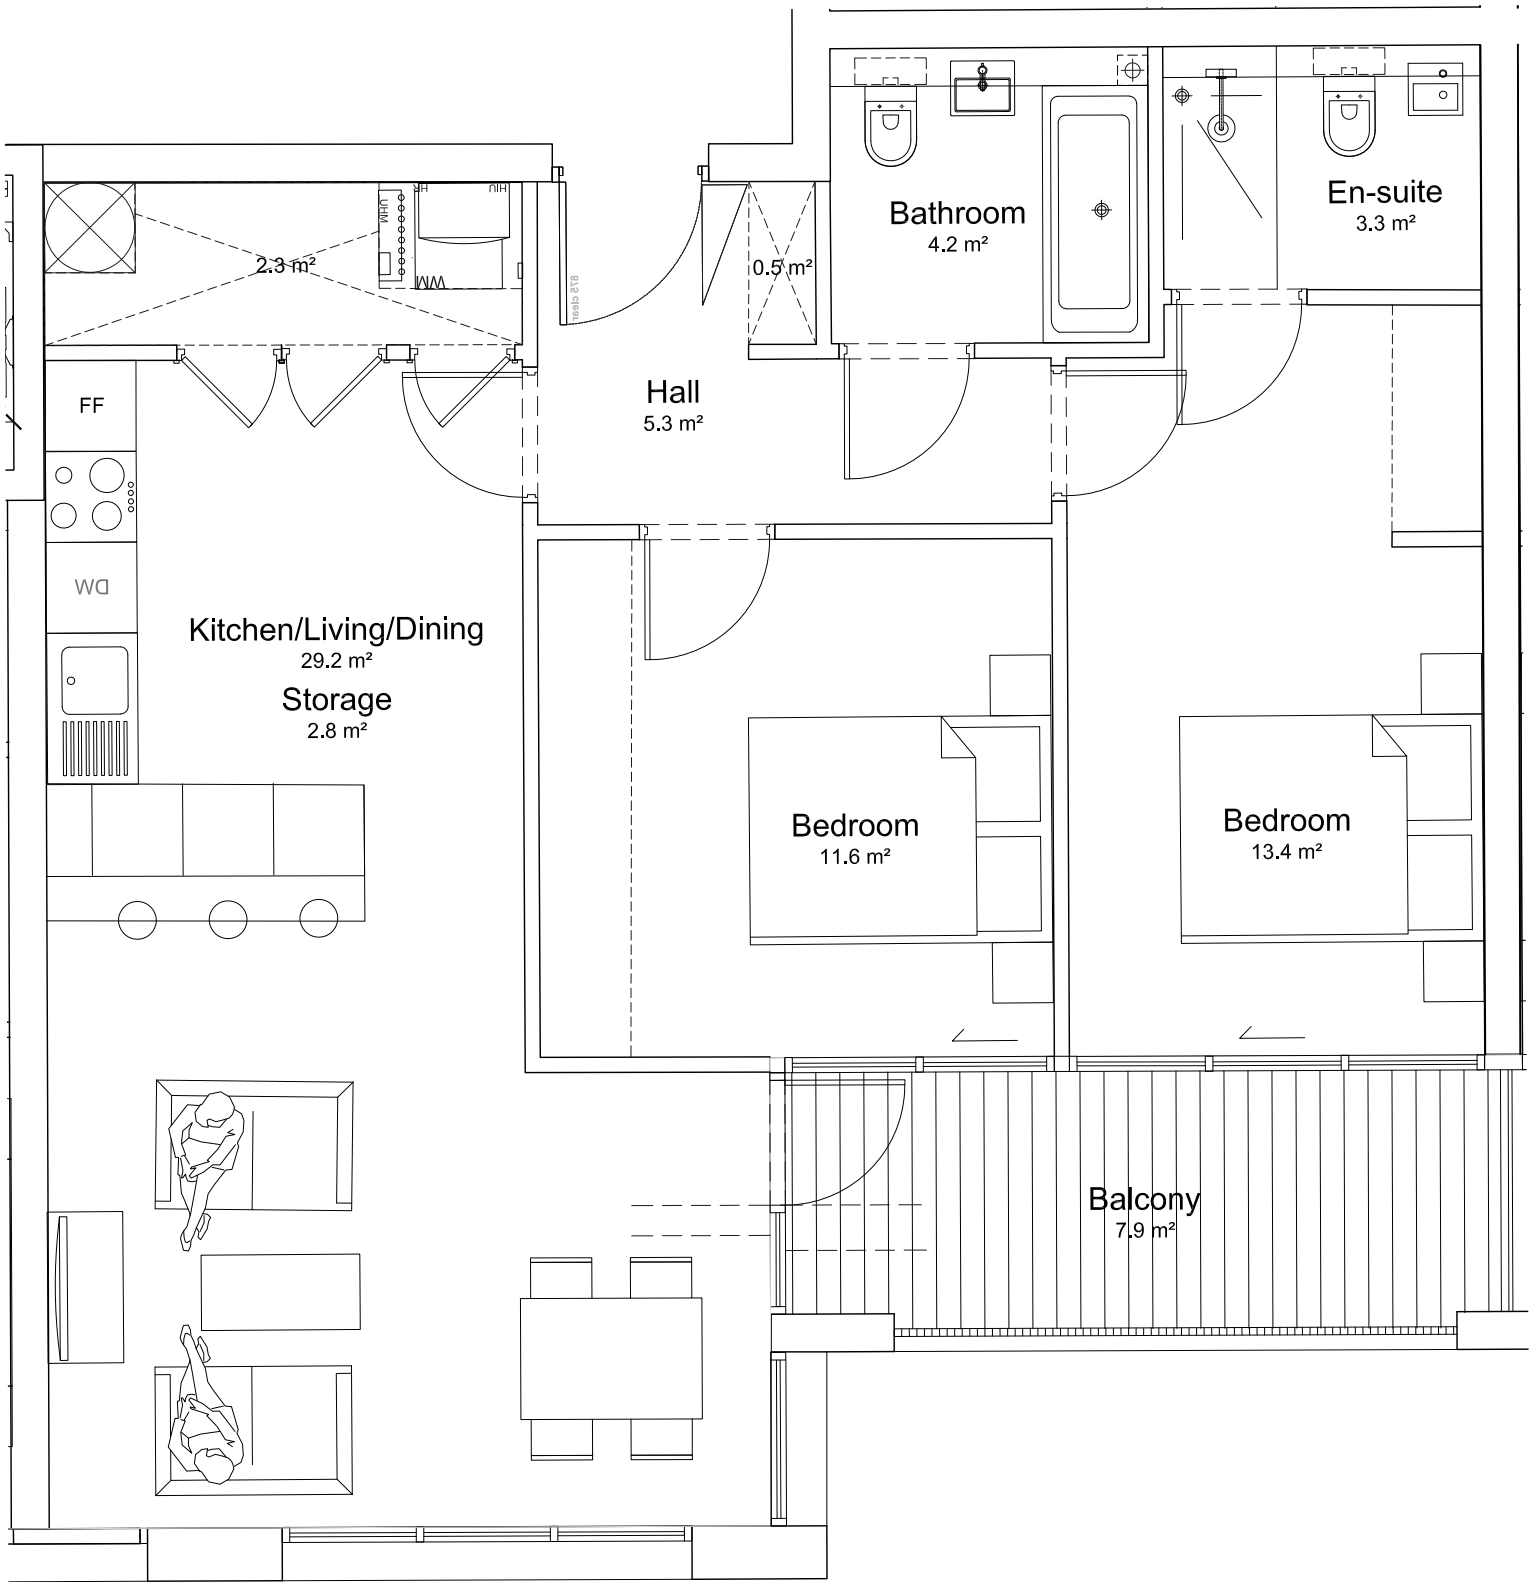

A FLAT LAYOUT TYPE 8 - 2B4P UNIT - 73.9m²
1:25@A1, 1:50@A3

This drawing is the property of DC Architecture+Design Ltd, and they reserve the copyright. The drawing is issued on the condition that it is not copied, reproduced, related or disclosed, in whole or part, to any unauthorised person without the consent from DC Architecture+Design Ltd. Figures and dimensions are to be taken in preference to those scaled. The contractor is to verify all dimensions and conditions on site.

NOTES:

KEY PLAN



UNIT NO's

UNIT A1-08	1ST FLOOR
UNIT A2-08	2ND FLOOR
UNIT A3-08	3RD FLOOR

REVISIONS

PLANNING



Project :
21 - 57 Willow Way
Sydenham


Client :
Kitewood Estates Ltd

Scale:
1:50 @A3

Title :
FLAT LAYOUT TYPE 8

Drawing Number :
KTW034-DCR-01-PL-A-FT8

Date : 29.11.2022 Drawn by : CF Approved by : -

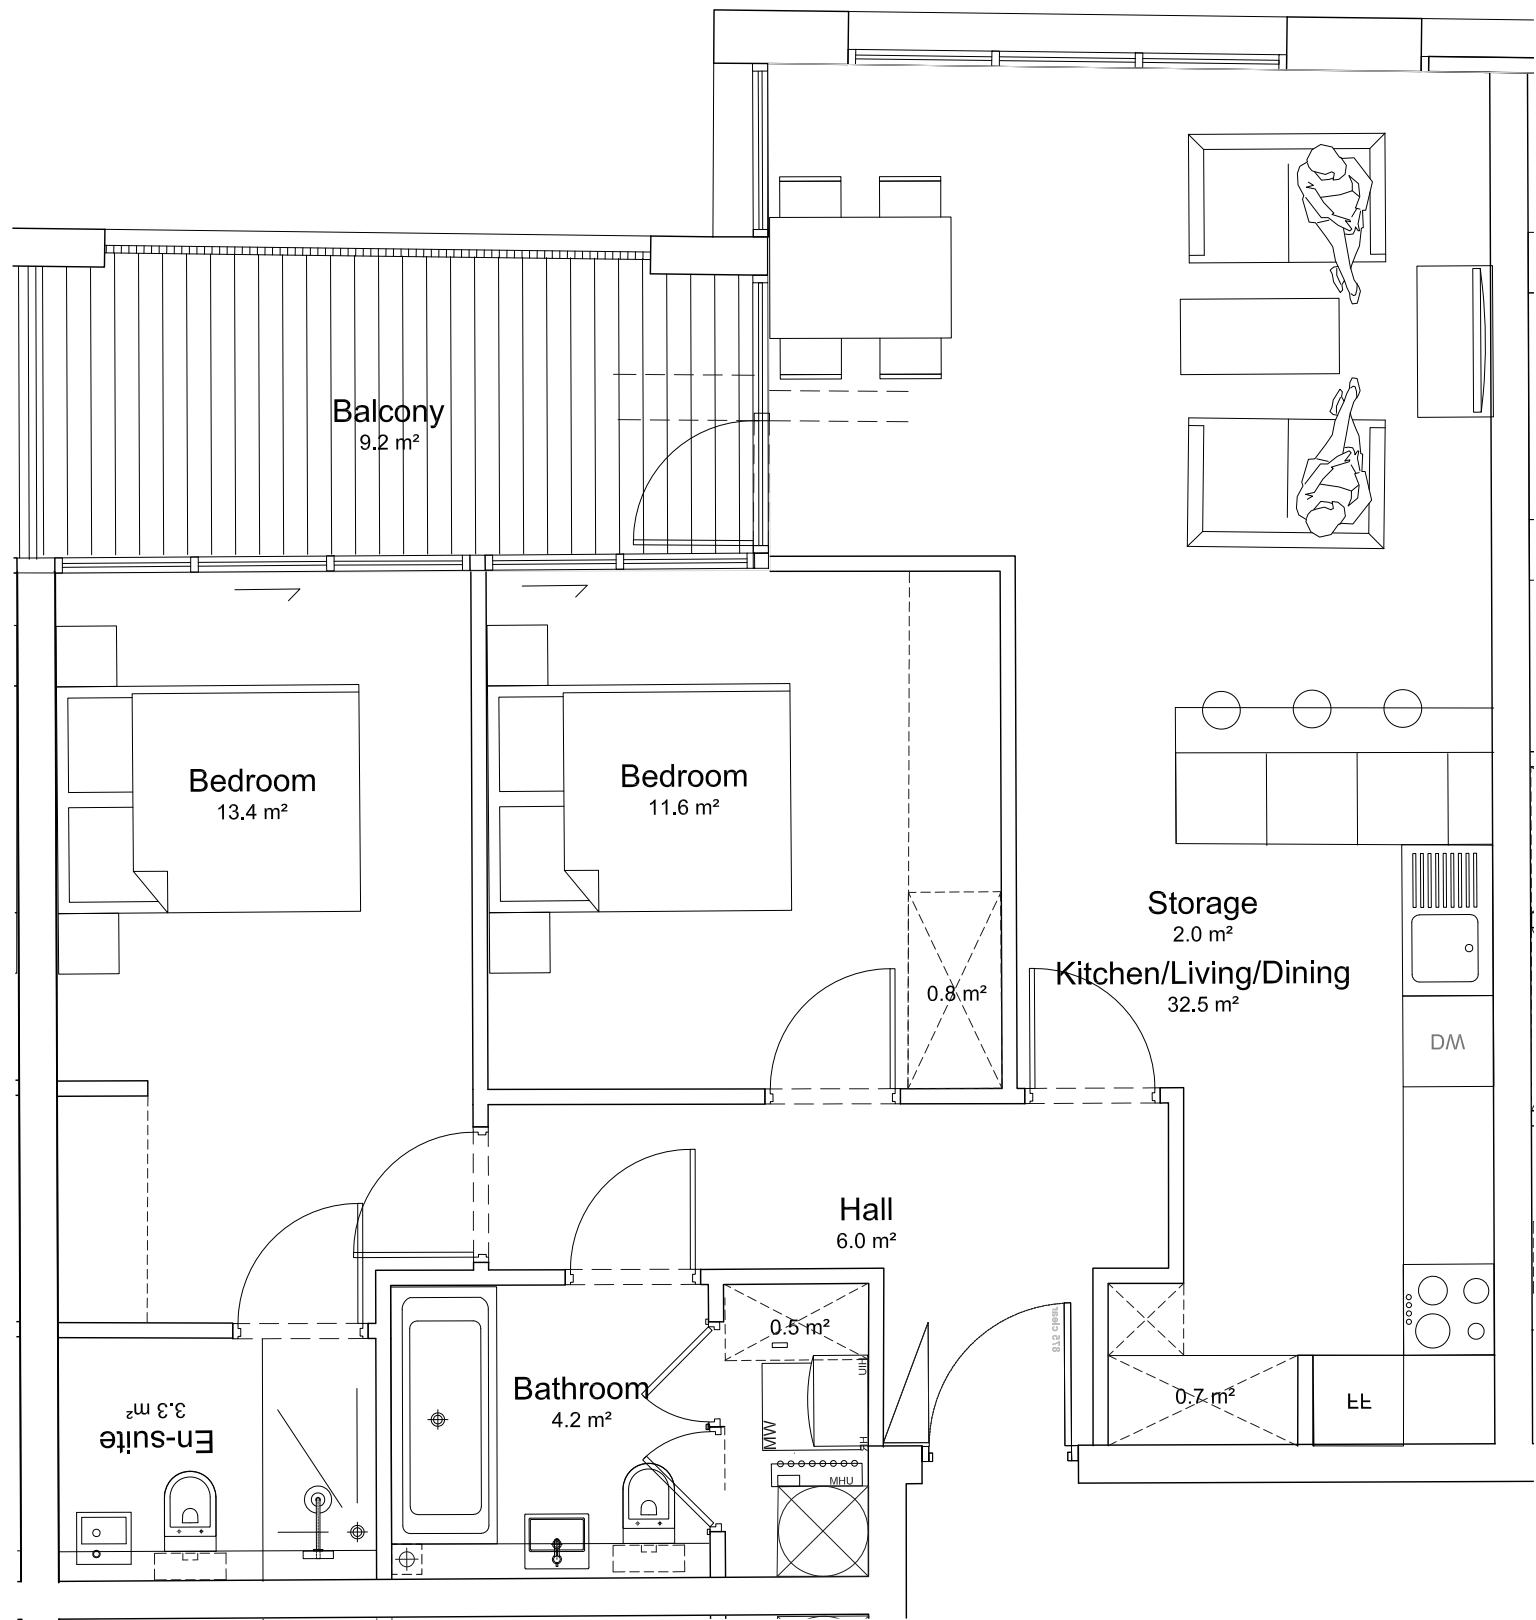

A FLAT LAYOUT TYPE 9 - 2B-4P UNIT - 74.8m²
1:25@A1, 1:50@A3

This drawing is the property of DC Architecture+Design Ltd, and they reserve the copyright. The drawing is issued on the condition that it is not copied, reproduced, related or disclosed, in whole or part, to any unauthorised person without the consent from DC Architecture+Design Ltd. Figures and dimensions are to be taken in preference to those scaled. The contractor is to verify all dimensions and conditions on site.

NOTES:

KEY PLAN



UNIT NO's

UNIT A1-09	1ST FLOOR
UNIT A2-09	2ND FLOOR
UNIT A3-09	3RD FLOOR

REVISIONS

PLANNING



Project :
21 - 57 Willow Way
Sydenham


Client :
Kitewood Estates Ltd

Scale:
1:50 @A3

Title :
FLAT LAYOUT TYPE 9

Drawing Number :
KTW034-DCR-01-PL-A-FT9

Date : 29.11.2022
Drawn by : CF
Approved by : -

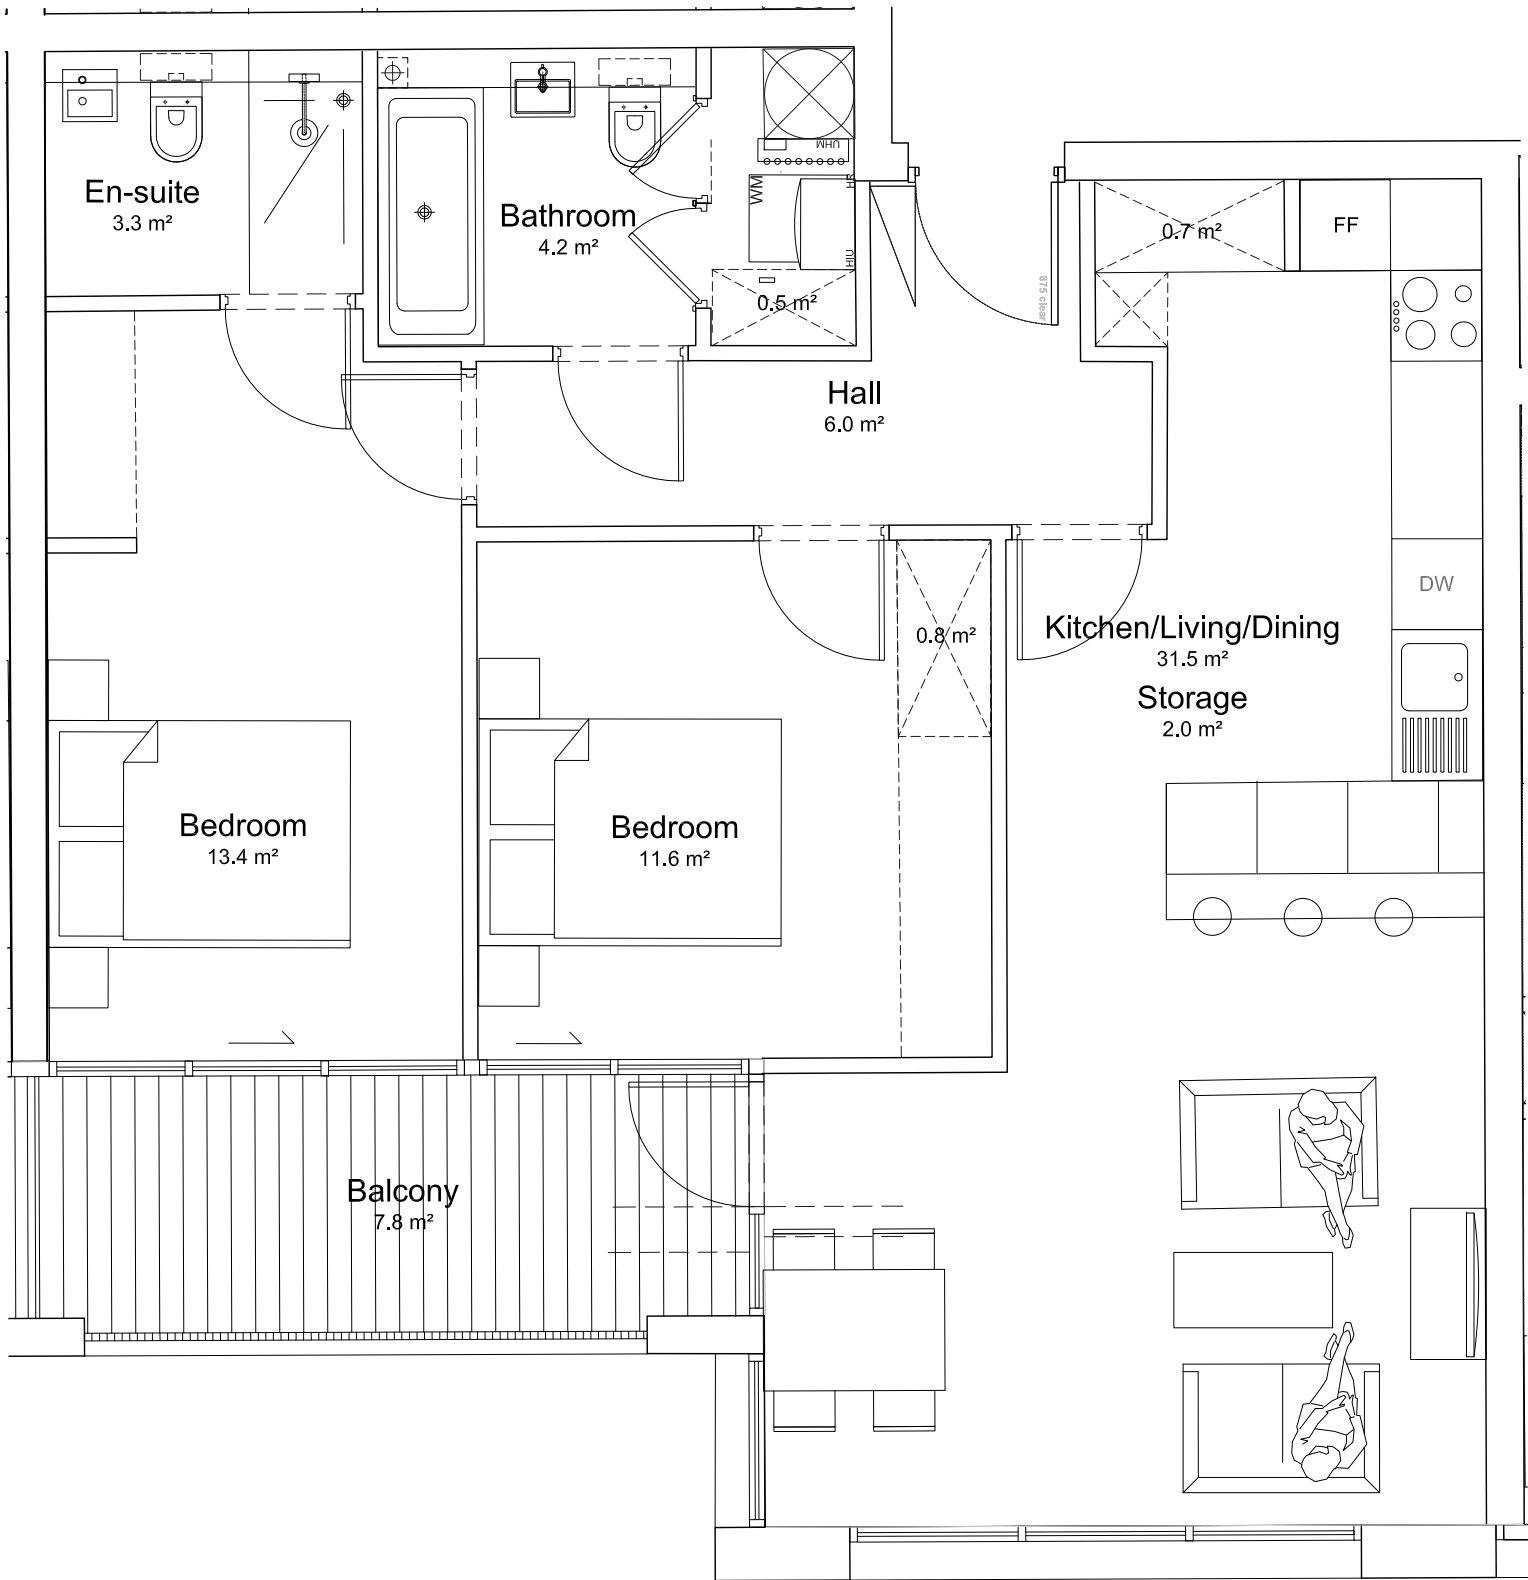

A FLAT LAYOUT TYPE 10 - 2B4P UNIT - 74.0m²
1:25@A1, 1:50@A3

This drawing is the property of DC Architecture+Design Ltd, and they reserve the copyright. The drawing is issued on the condition that it is not copied, reproduced, related or disclosed, in whole or part, to any unauthorised person without the consent from DC Architecture+Design Ltd. Figures and dimensions are to be taken in preference to those scaled. The contractor is to verify all dimensions and conditions on site.

NOTES:

KEY PLAN



UNIT NO's

UNIT A1-10	1ST FLOOR
UNIT A2-10	2ND FLOOR
UNIT A3-10	3RD FLOOR

REVISIONS

PLANNING



Project :
21 - 57 Willow Way
Sydenham

Client :
Kitewood Estates Ltd

Scale:
1:50 @A3

Title :
FLAT LAYOUT TYPE 10

Drawing Number :
KTW034-DCR-01-PL-A-FT10

Date : 29.11.2022 Drawn by : CF Approved by : -


NOTES:

KEY PLAN



UNIT NO's

UNIT A1-11	1ST FLOOR
UNIT A2-11	2ND FLOOR
UNIT A3-11	3RD FLOOR

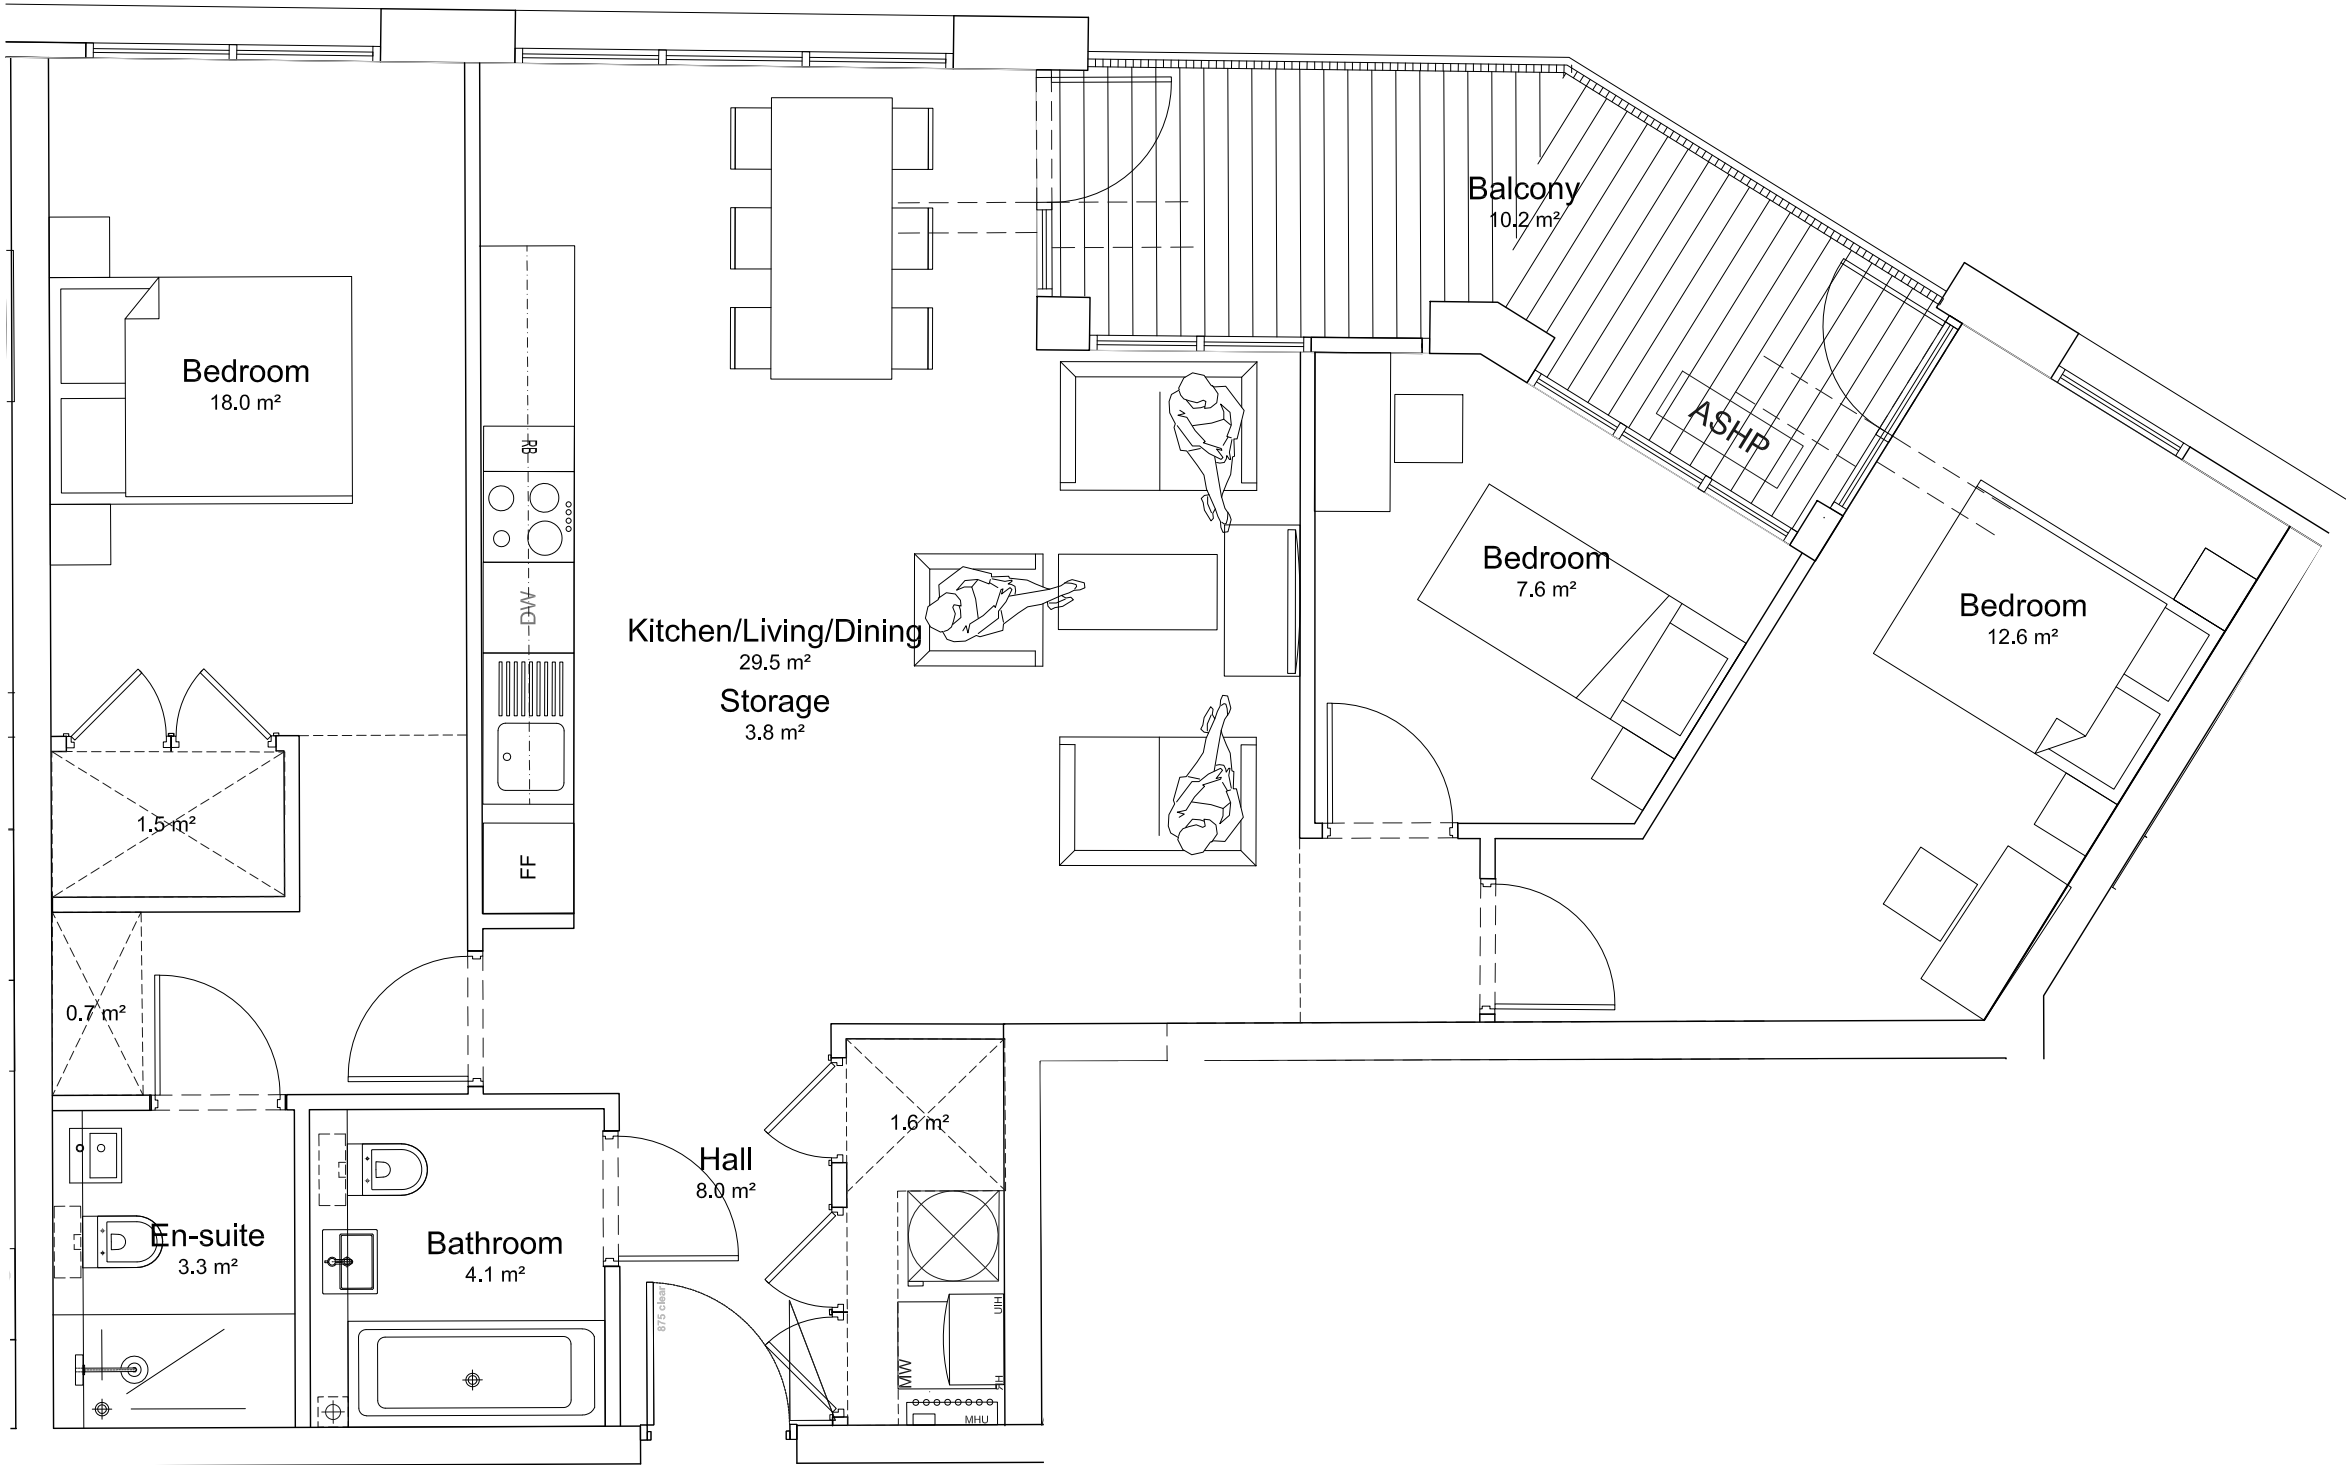

A FLAT LAYOUT TYPE 11 - 3B-5P UNIT - 90.3m²
1:25@A1, 1:50@A3

REVISIONS

PLANNING



Project :
21 - 57 Willow Way
Sydenham


Client :
Kitewood Estates Ltd

Scale:
1:50 @A3

Title :
FLAT LAYOUT TYPE 11

Drawing Number :
KTW034-DCR-01-PL-A-FT11

Date : 29.11.2022 Drawn by : CF Approved by : -

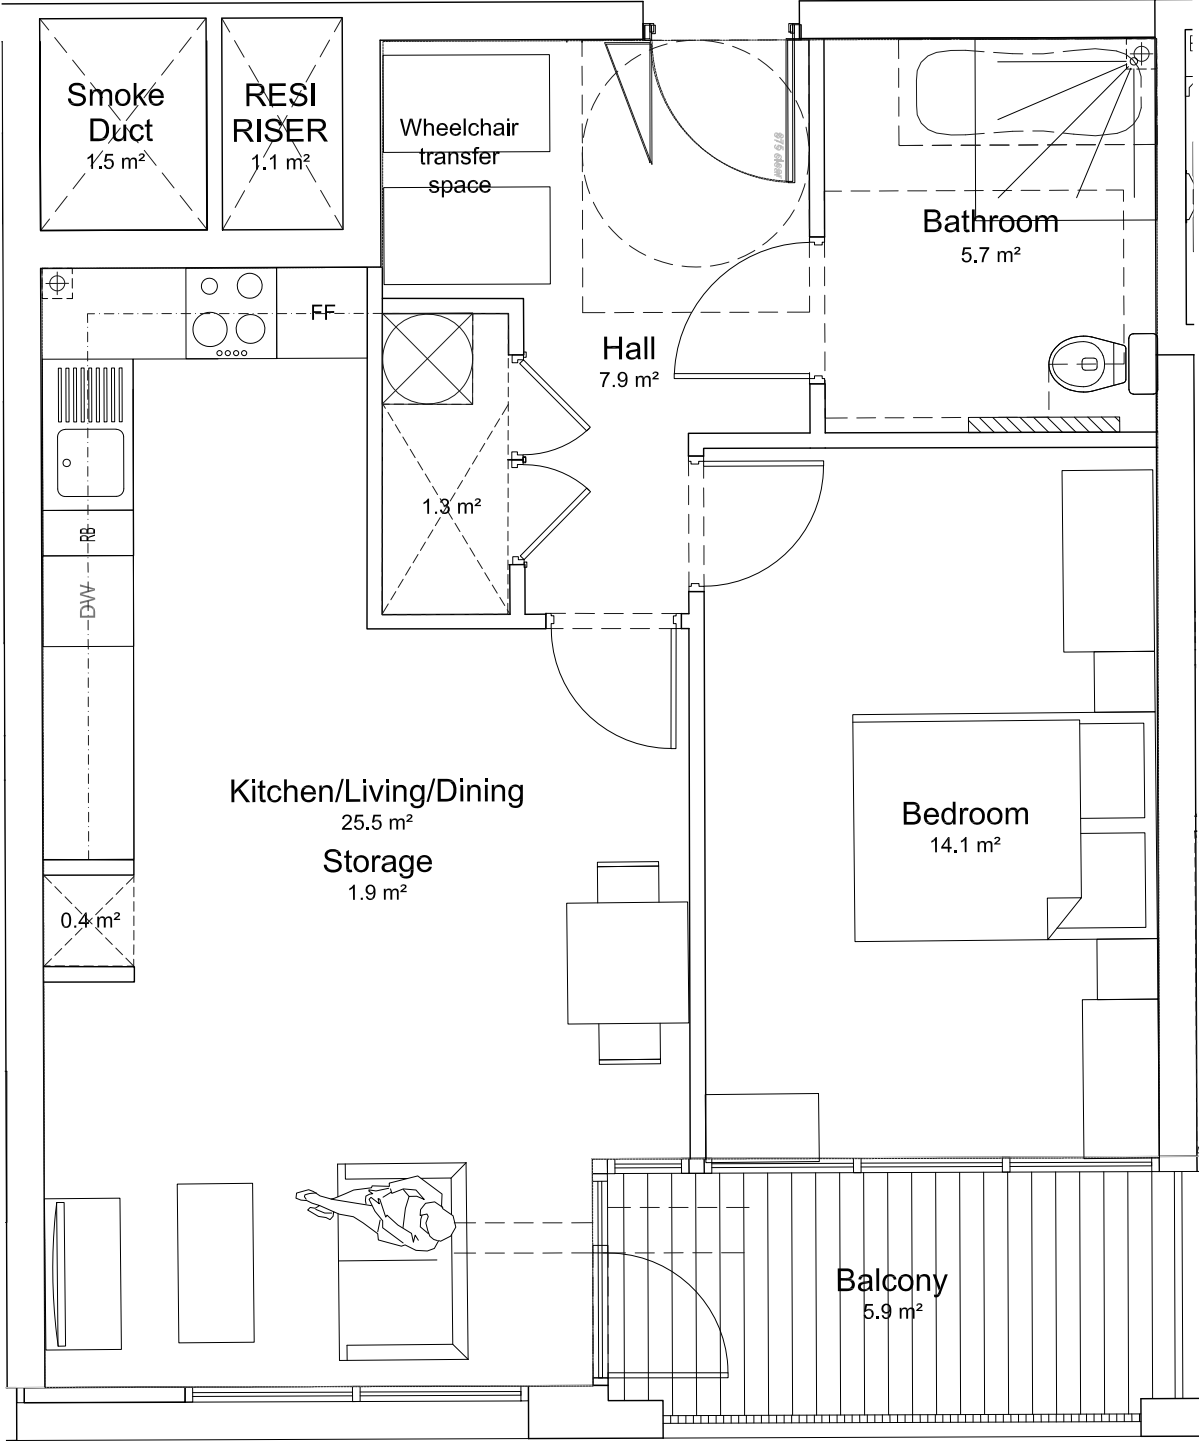

A FLAT LAYOUT TYPE 12 - 1B2P WA UNIT - 56.6m²
1:25@A1, 1:50@A3

This drawing is the property of DC Architecture+Design Ltd, and they reserve the copyright. The drawing is issued on the condition that it is not copied, reproduced, related or disclosed, in whole or part, to any unauthorised person without the consent from DC Architecture+Design Ltd. Figures and dimensions are to be taken in preference to those scaled. The contractor is to verify all dimensions and conditions on site.

NOTES:

KEY PLAN



UNIT NO's

UNIT A1-12	1ST FLOOR
UNIT A2-12	2ND FLOOR
UNIT A3-12	3RD FLOOR

REVISIONS

PLANNING



Project :
21 - 57 Willow Way
Sydenham


Client :
Kitewood Estates Ltd

Scale:
1:50 @A3

Title :
FLAT LAYOUT TYPE 12

Drawing Number :
KTW034-DCR-01-PL-A-FT12

Date : 29.11.2022 Drawn by : CF Approved by : -

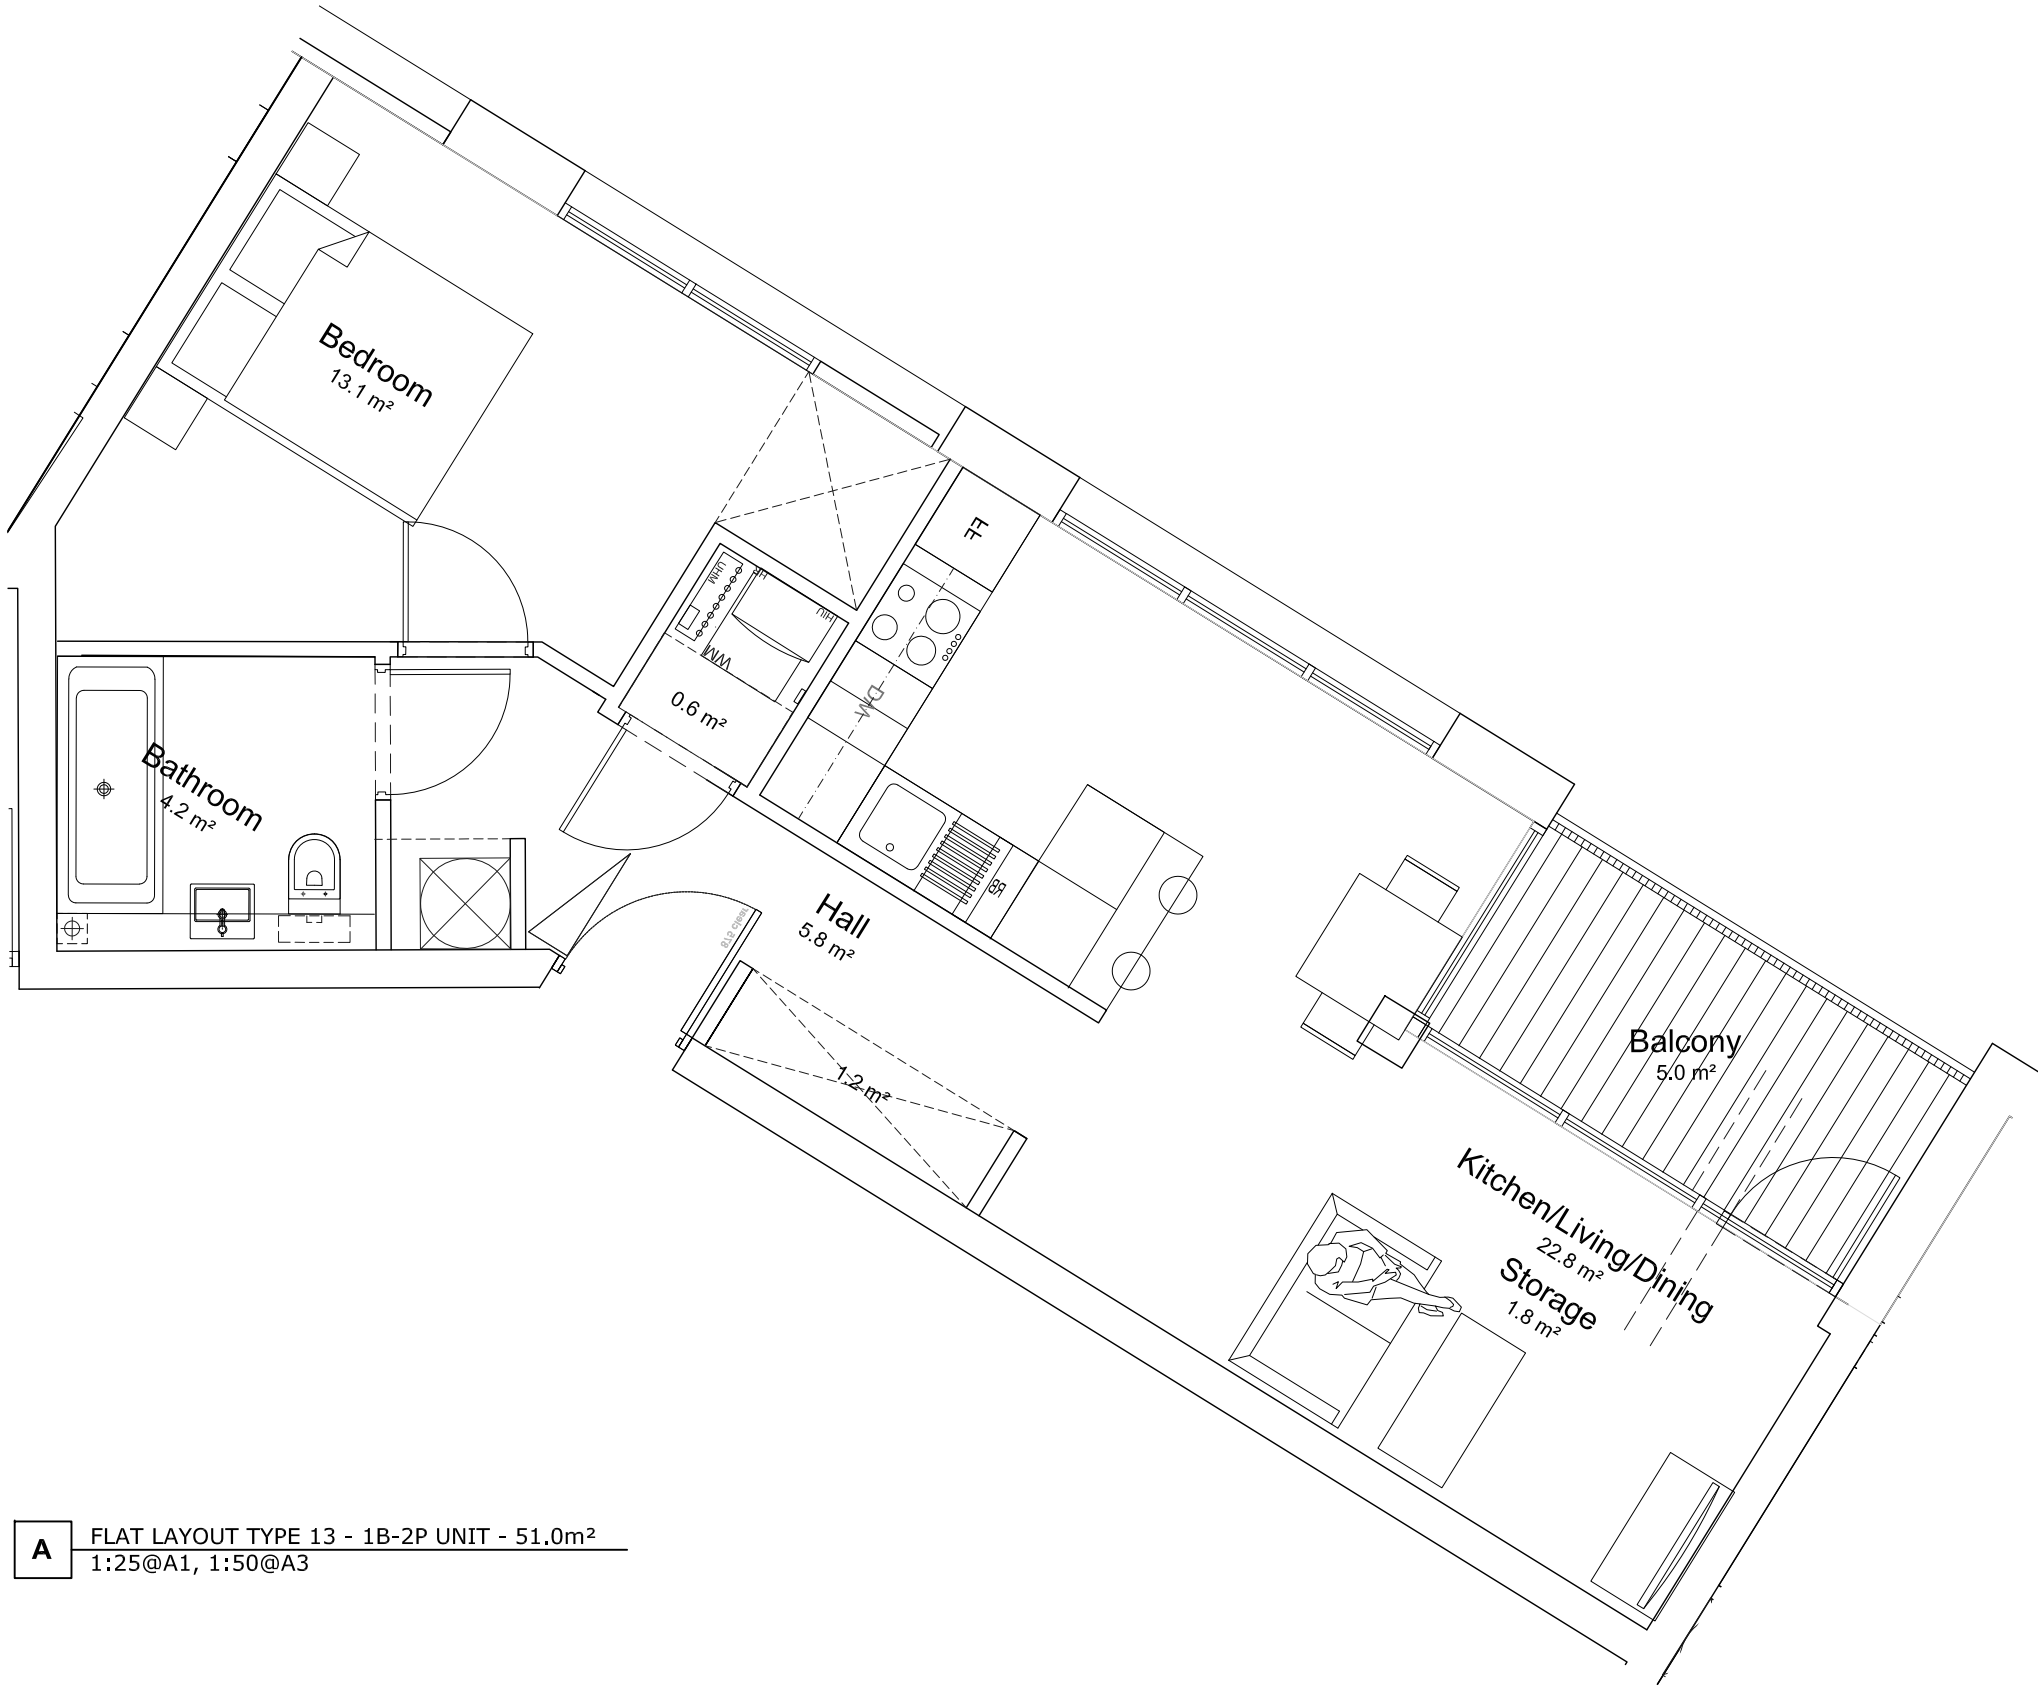


A FLAT LAYOUT TYPE 13 - 1B-2P UNIT - 51.0m²
1:25@A1, 1:50@A3

This drawing is the property of DC Architecture+Design Ltd, and they reserve the copyright. The drawing is issued on the condition that it is not copied, reproduced, related or disclosed, in whole or part, to any unauthorised person without the consent from DC Architecture+Design Ltd. Figures and dimensions are to be taken in preference to those scaled. The contractor is to verify all dimensions and conditions on site.

NOTES:

KEY PLAN

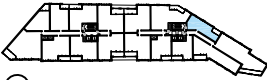

UNIT NO's

UNIT A1-13	1ST FLOOR
UNIT A2-13	2ND FLOOR
UNIT A3-13	3RD FLOOR

REVISIONS

PLANNING



Project :
21 - 57 Willow Way
Sydenham


Client :
Kitewood Estates Ltd

Scale:
1:50 @A3

Title :
FLAT LAYOUT TYPE 13

Drawing Number :
KTW034-DCR-01-PL-A-FT13

Date : 29.11.2022
Drawn by : CF
Approved by : -

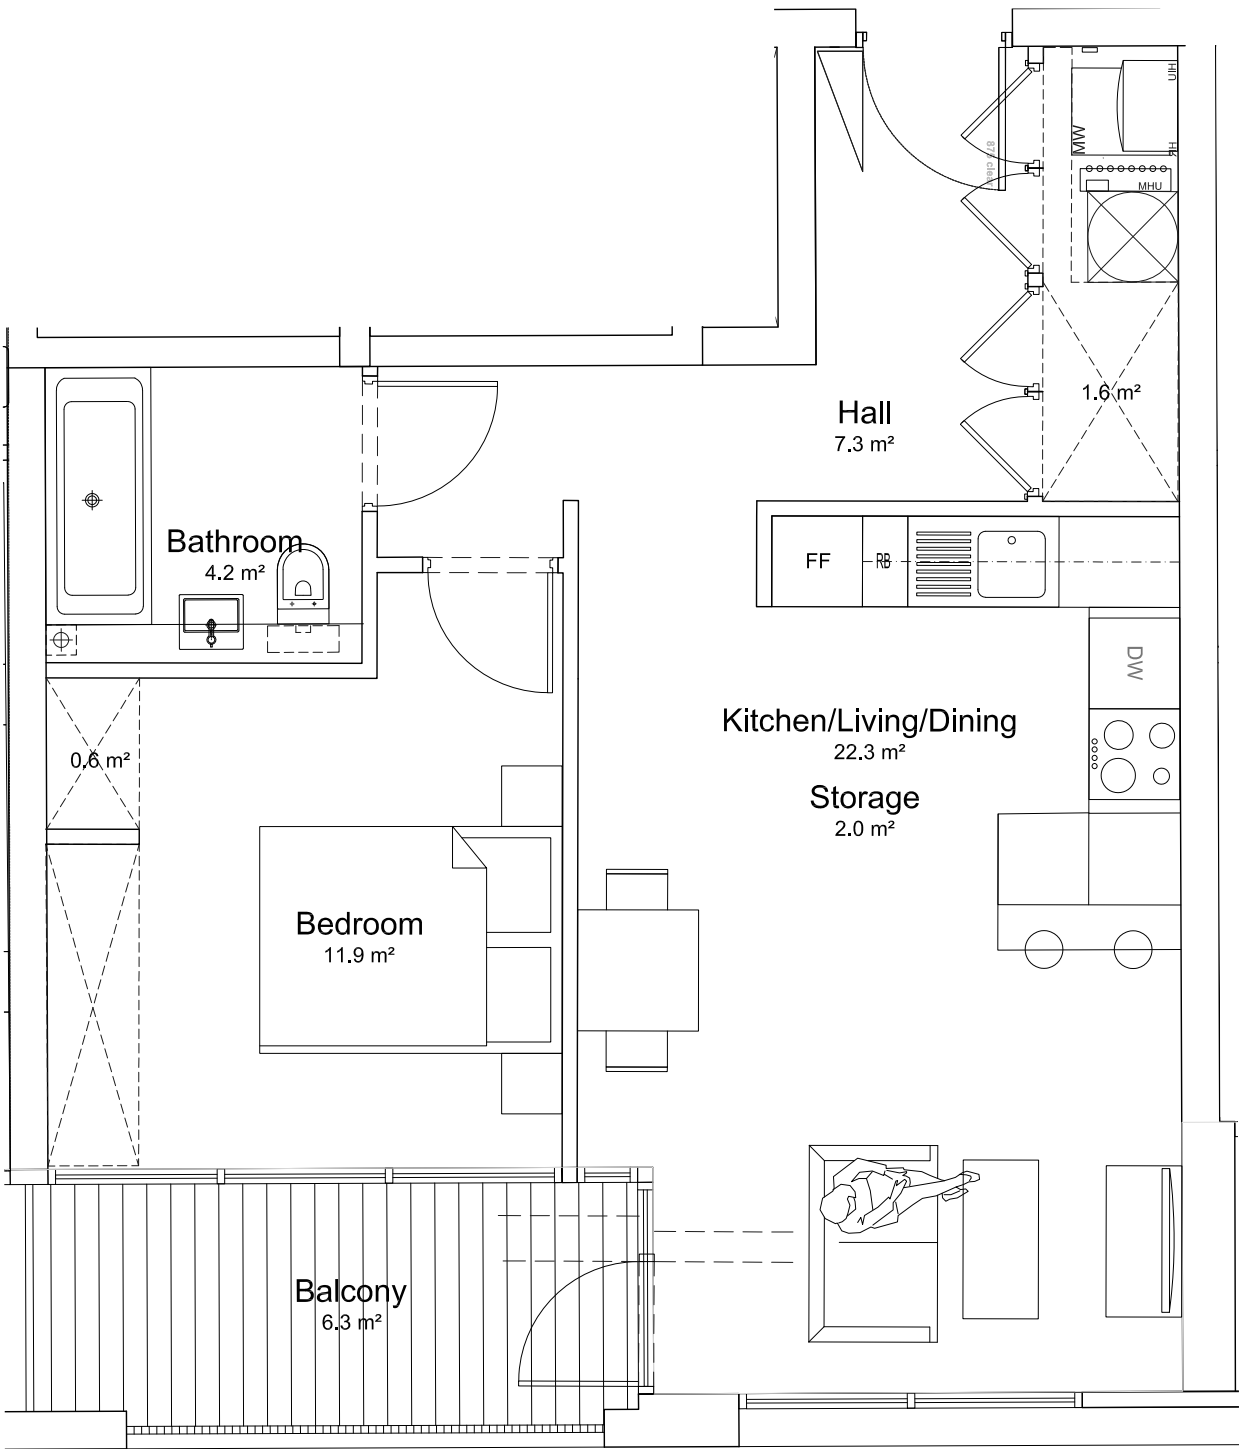


A FLAT LAYOUT TYPE 14 - 1B2P UNIT - 50.3m²
1:25@A1, 1:50@A3

This drawing is the property of DC Architecture+Design Ltd, and they reserve the copyright. The drawing is issued on the condition that it is not copied, reproduced, related or disclosed, in whole or part, to any unauthorised person without the consent from DC Architecture+Design Ltd. Figures and dimensions are to be taken in preference to those scaled. The contractor is to verify all dimensions and conditions on site.

NOTES:

KEY PLAN

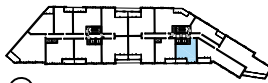

UNIT NO's

UNIT A1-14	1ST FLOOR
UNIT A2-14	2ND FLOOR
UNIT A3-14	3RD FLOOR

REVISIONS

PLANNING



Project :
21 - 57 Willow Way
Sydenham


Client :
Kitewood Estates Ltd

Scale:
1:50 @A3

Title :
FLAT LAYOUT TYPE 14

Drawing Number :
KTW034-DCR-01-PL-A-FT14

Date : 29.11.2022 Drawn by : CF Approved by : -

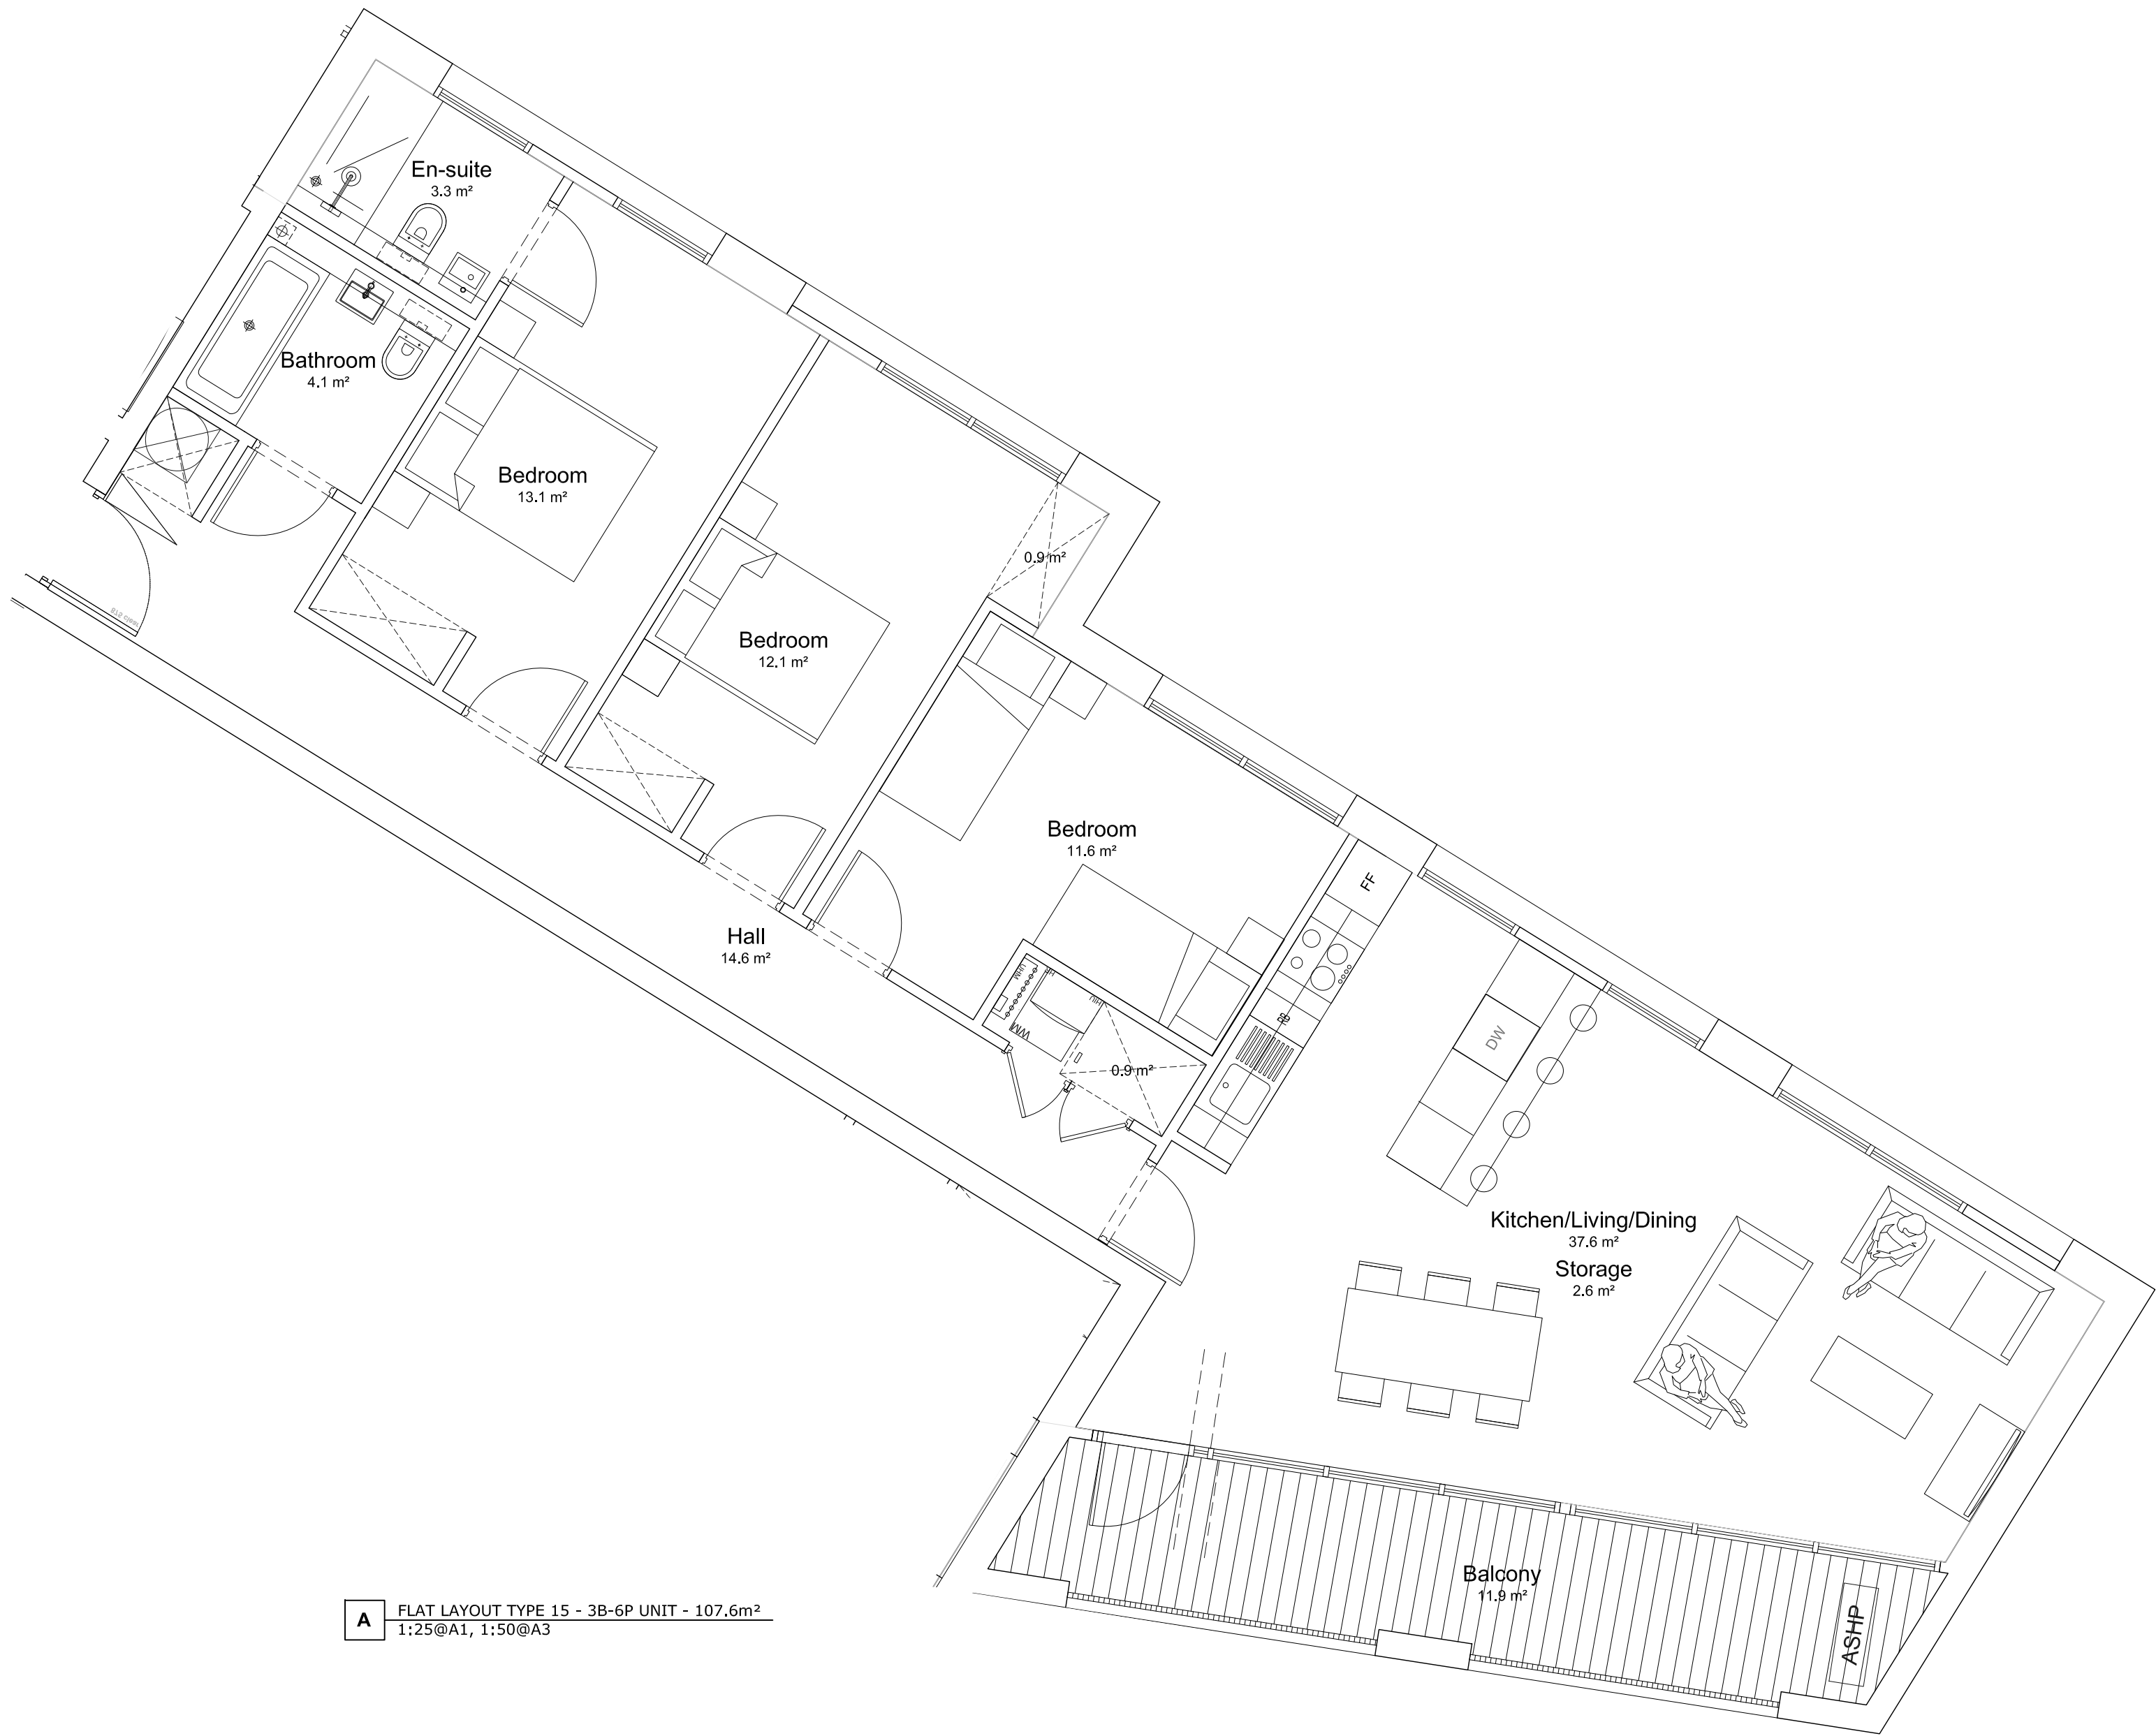


A FLAT LAYOUT TYPE 15 - 3B-6P UNIT - 107.6m²
1:25@A1, 1:50@A3

This drawing is the property of DC Architecture+Design Ltd, and they reserve the copyright. The drawing is based on the condition that it is not copied, reproduced, altered or disclosed in whole or part to any individual person without the consent from DC Architecture+Design Ltd. Figures and dimensions are to be taken in preference to those scales. The contractor is to verify all dimensions and conditions on site.

NOTES:

KEY PLAN

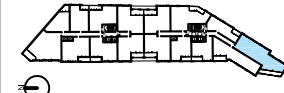

UNIT NO's

UNIT A1-15


UNIT A2-15

1ST FLOOR

2ND FLOOR

REVISIONS

PLANNING

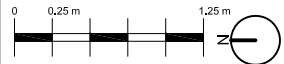

Project :
21 - 57 Willow Way
Sydenham

Client :
Kirewood Estates Ltd


Scale:
1:25 @A2

Title :
FLAT LAYOUT TYPE 15

Drawing Number :
KTW034-DCR-01-PL-A-FT15

Date: 29.11.2022
Drawn by: CF
Approved by: —

DC ARCHITECTURE+DESIGN
Unit 112, Hylton Studio, 55-57 Hylton Road, LONDON NW11 1TL
Tel: +44 (0)20 7381 8100 Fax: +44 (0)20 7381 8101
e-mail: info@dcarch.co.uk

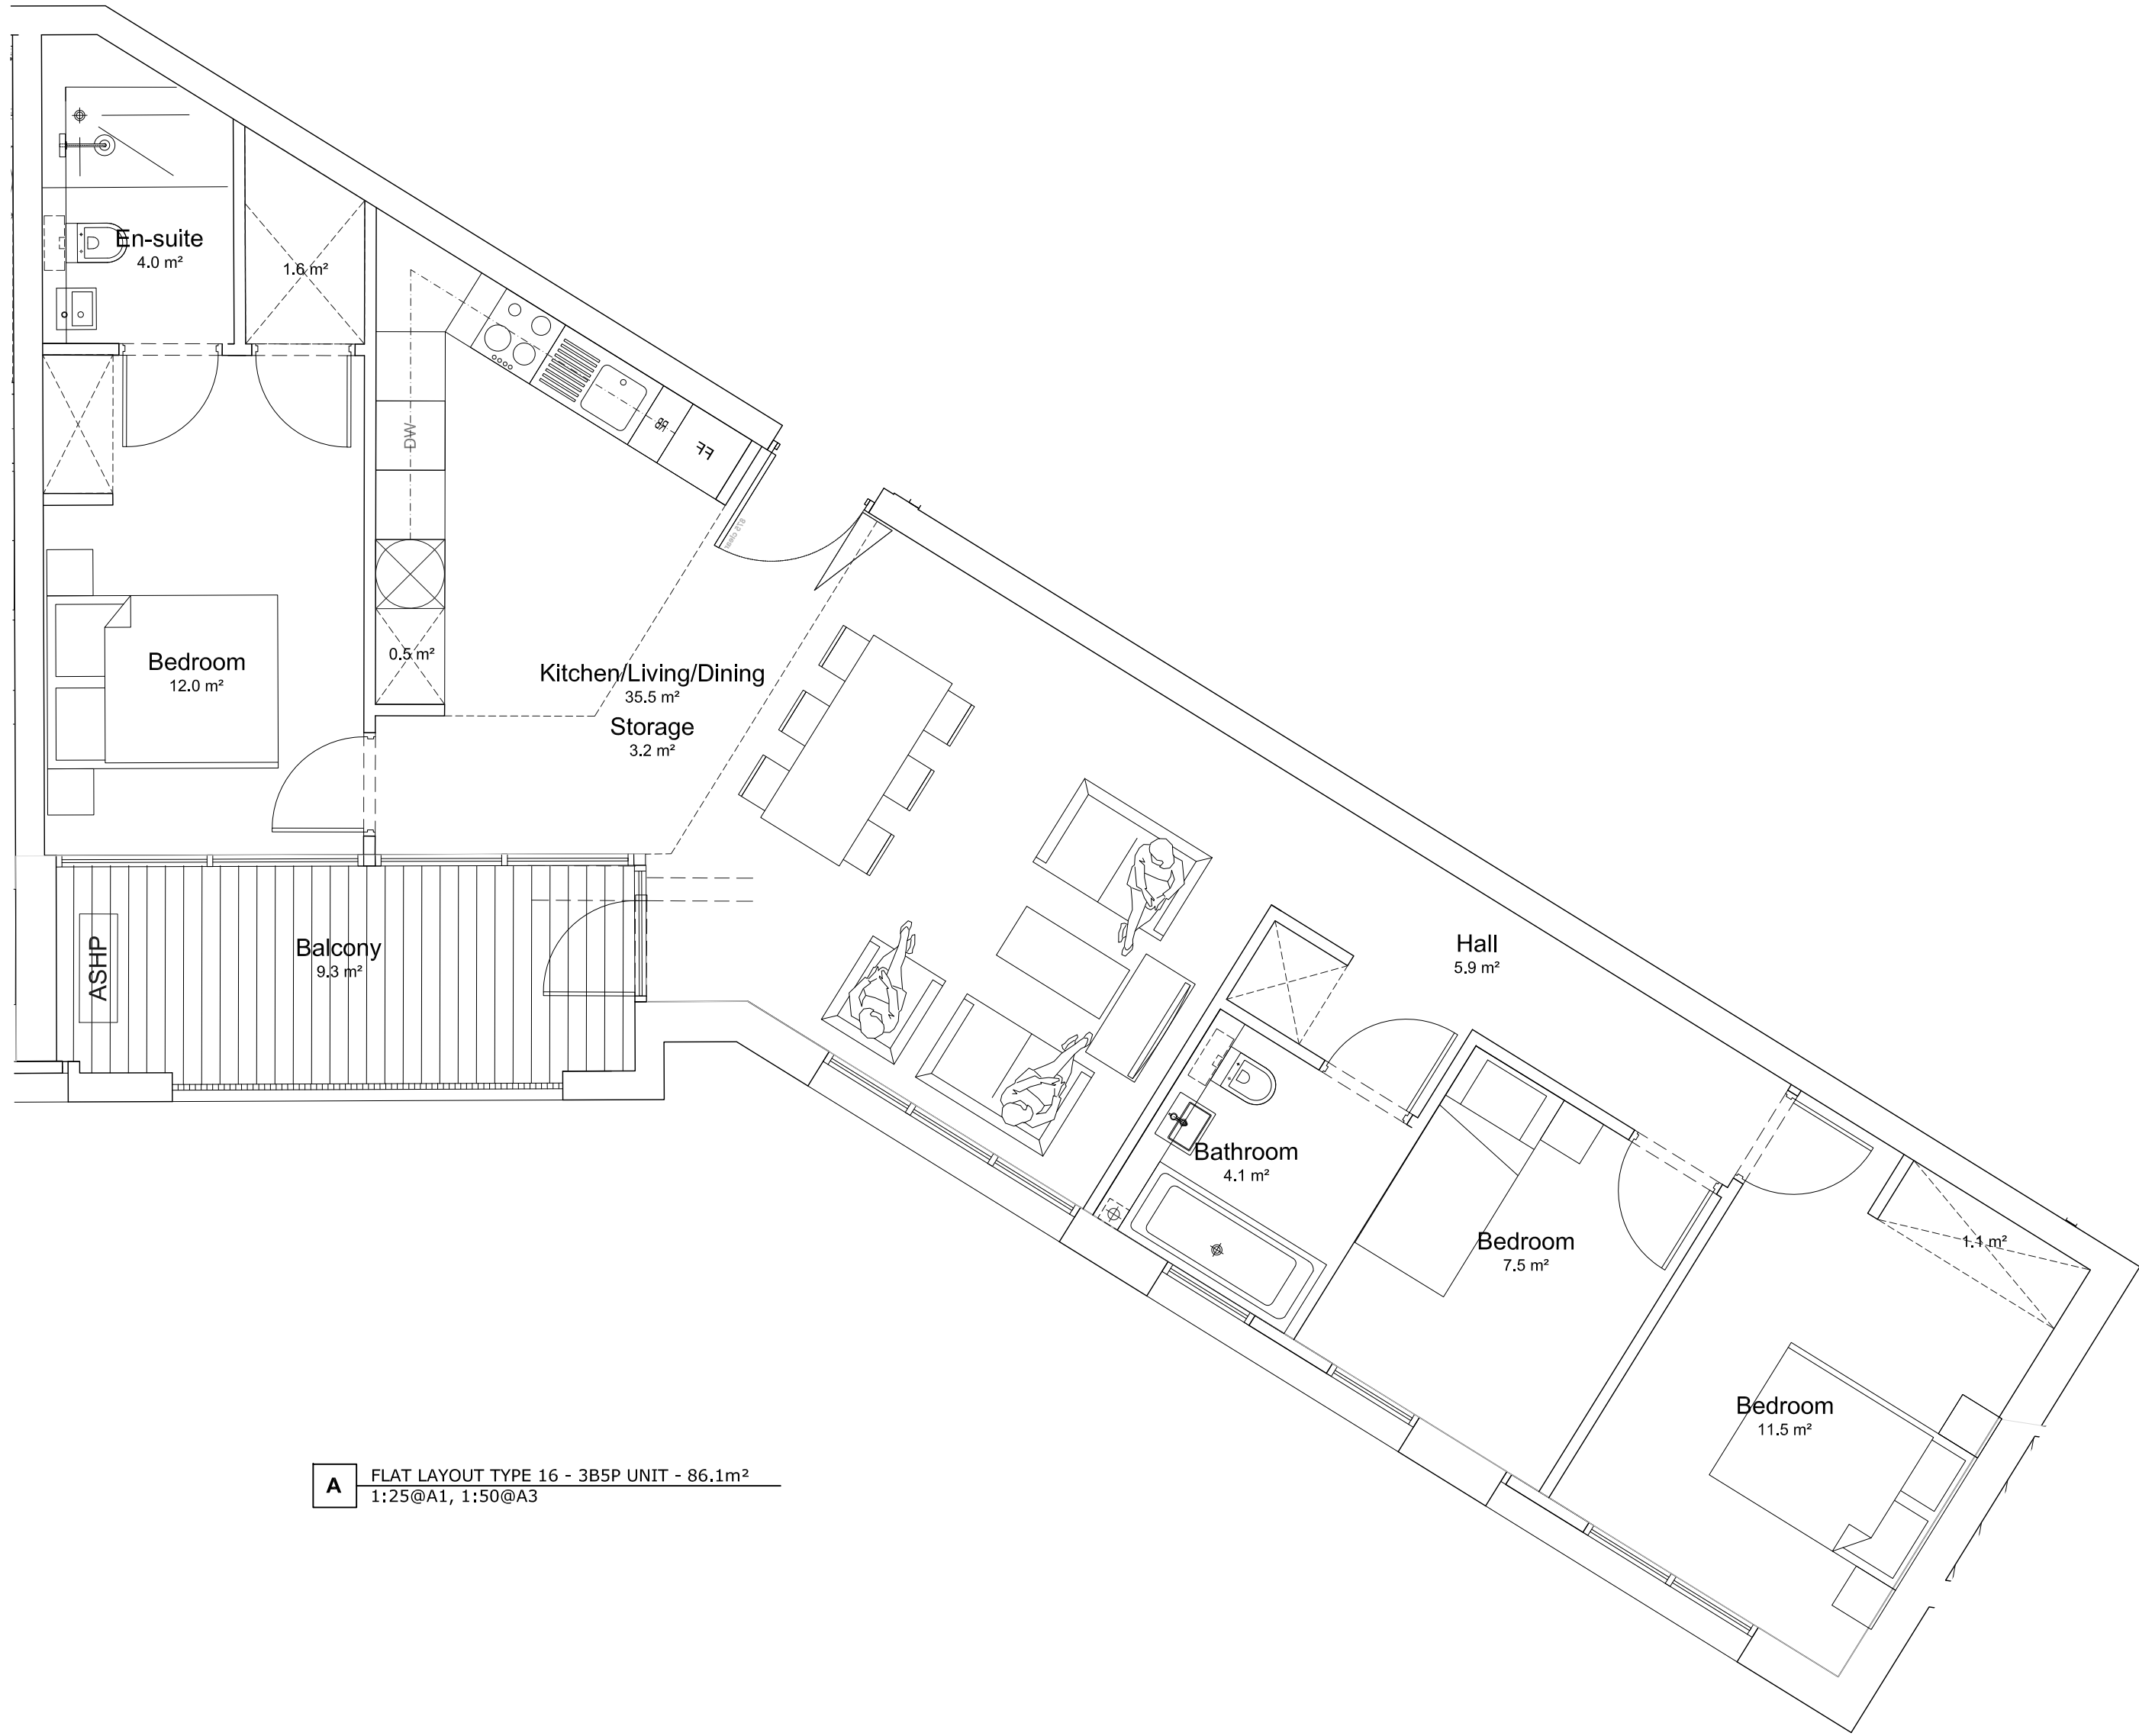

A FLAT LAYOUT TYPE 16 - 3B5P UNIT - 86.1m²
1:25@A1, 1:50@A3

This drawing is the property of DC Architecture+Design Ltd, and they reserve the copyright. The drawing is based on the condition that it is not copied, reproduced, altered or disclosed in whole or part to any individual person without the consent from DC Architecture+Design Ltd. Figures and dimensions are to be taken as preference to those scales. It is the contractor's to verify all dimensions and conditions on site.

NOTES:

KEY PLAN



UNIT NO's

UNIT A1-16 1ST FLOOR
UNIT A2-16 2ND FLOOR
UNIT A3-16 3RD FLOOR

REVISIONS

PLANNING



Project :
21 - 57 Willow Way
Sydenham

Client :
Kirewood Estates Ltd


Scale:
1:50 @A2

Title :
FLAT LAYOUT TYPE 16

Drawing Number :
KTW034-DCR-01-PL-A-FT16

Date: 29.11.2022
Drawn by: CF
Approved by: —

DC ARCHITECTURE+DESIGN
Unit 112, Highgate Studios, 55-57 Highgate Road, LONDON N15 1TL
Tel: +44 (0)20 7286 8360 Fax: +44 (0)20 7286 8360
e-mail: info@dcarch.co.uk

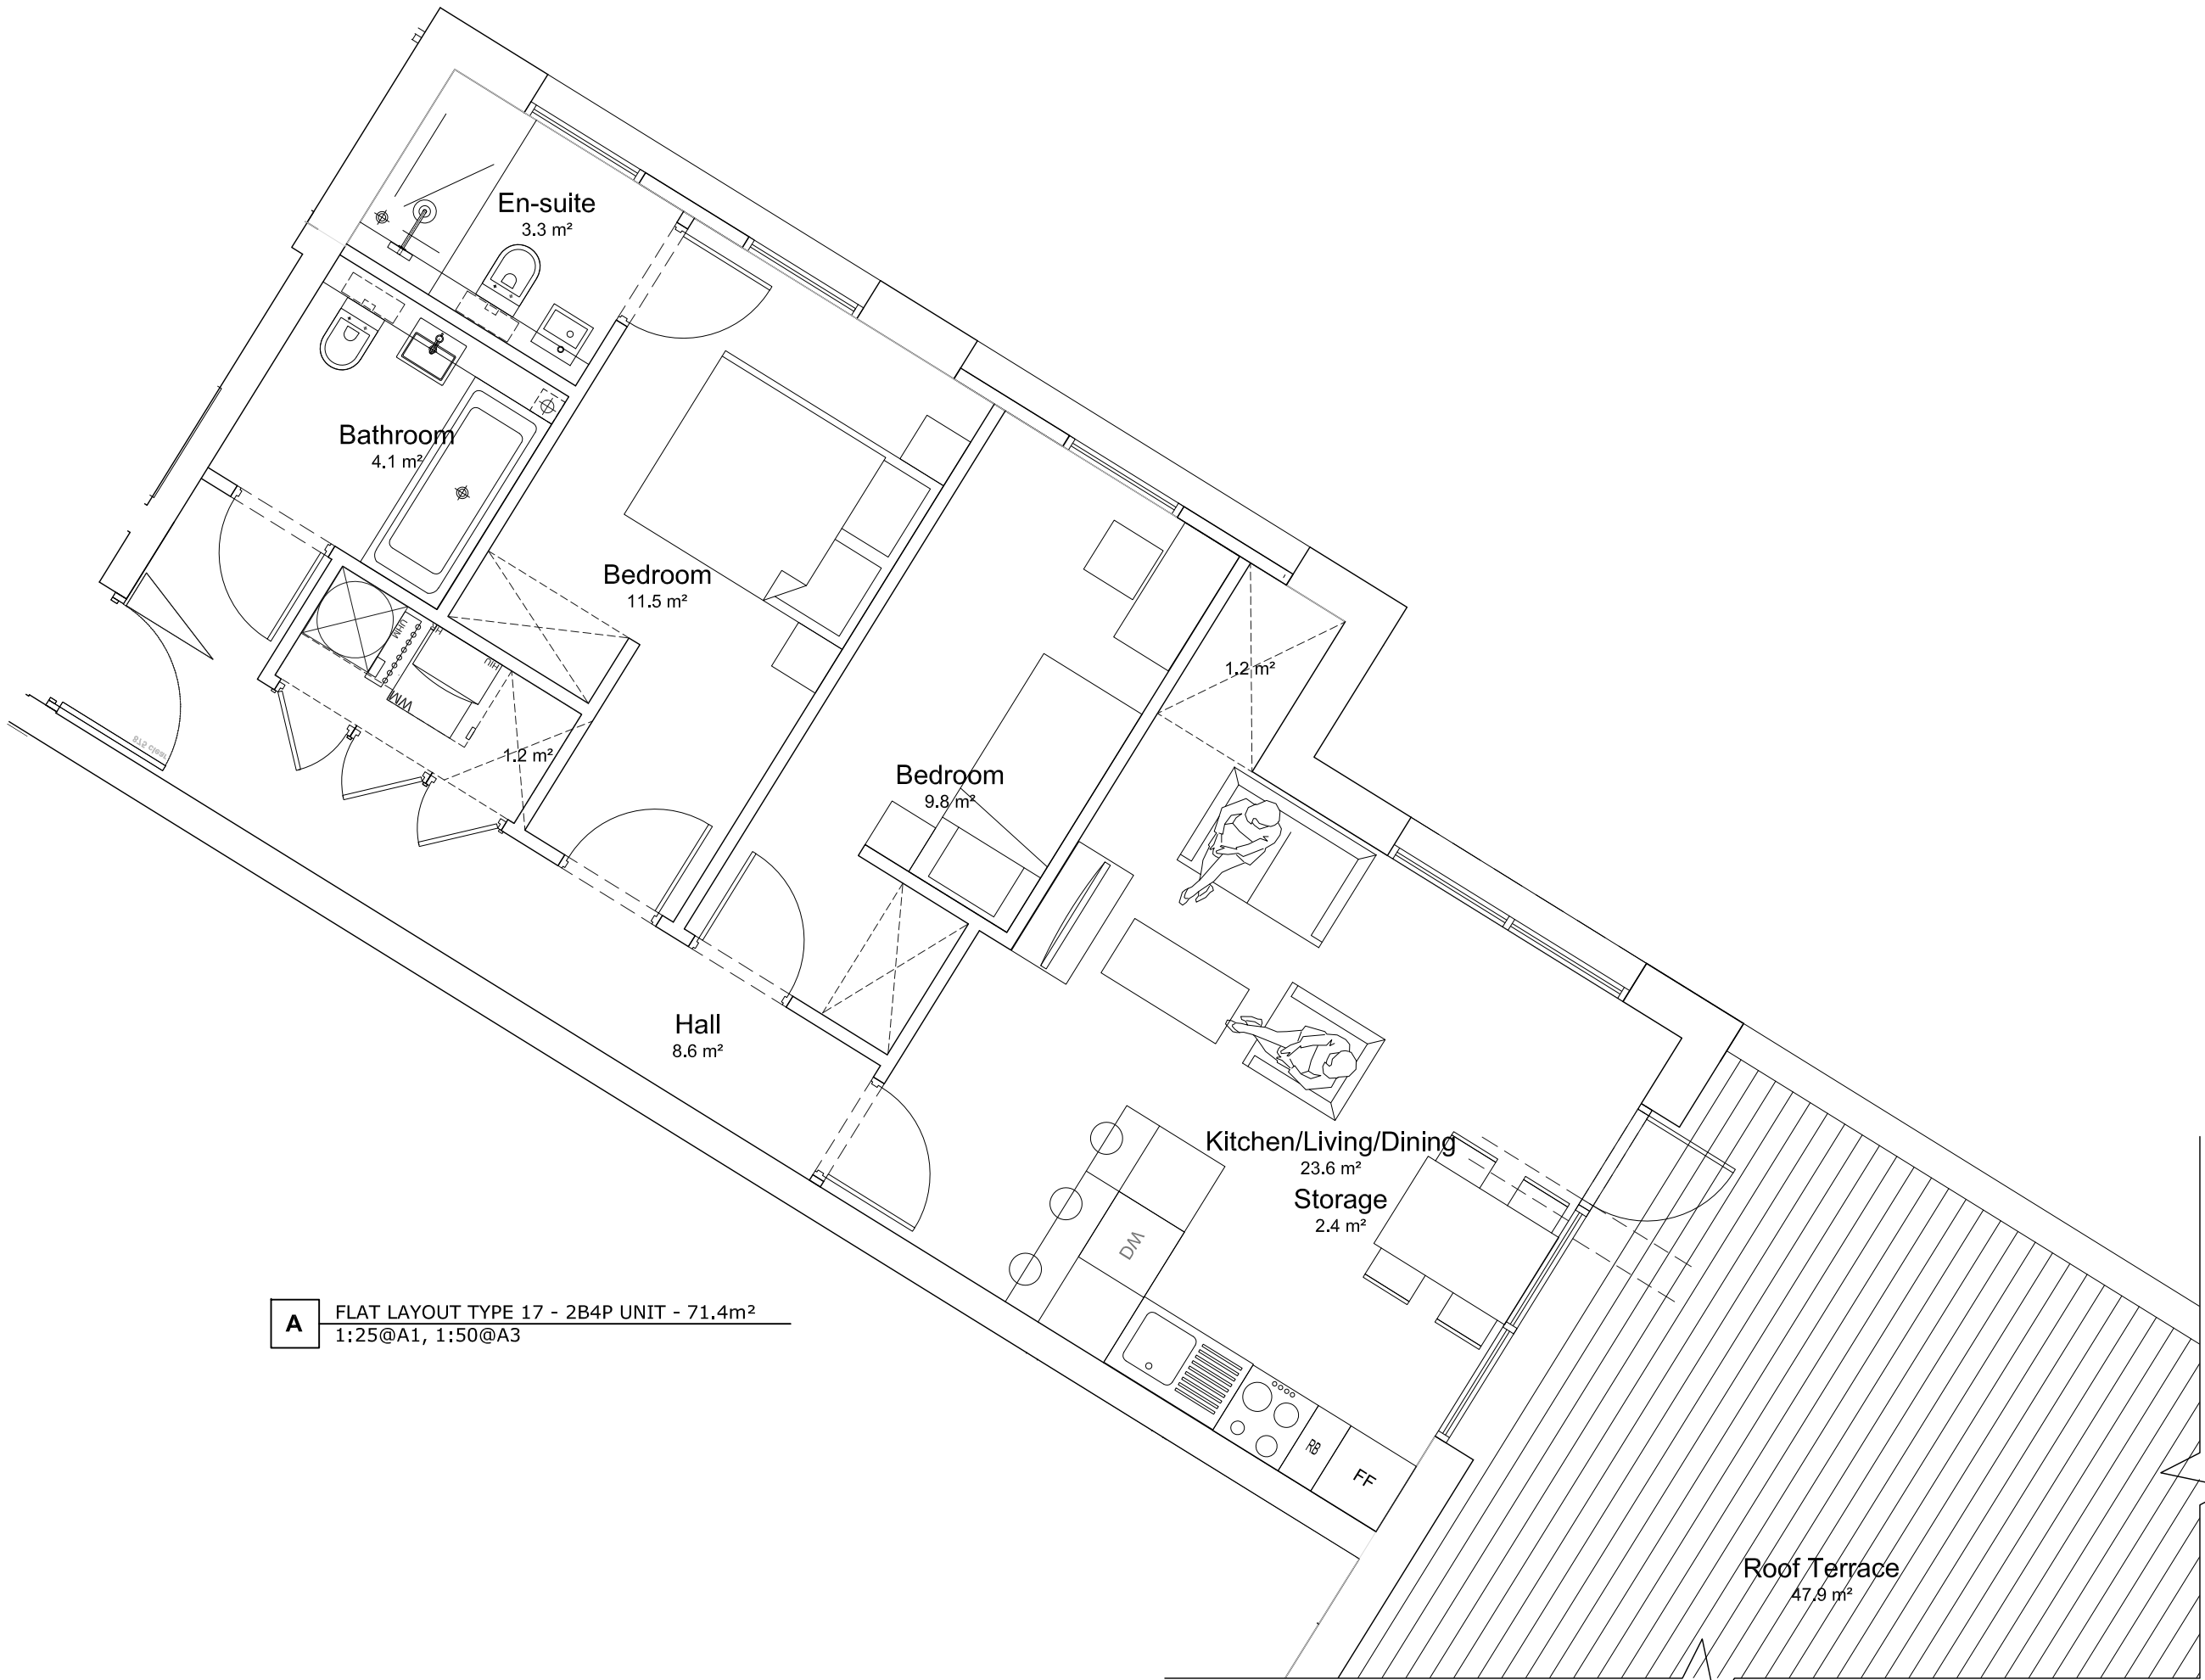


A FLAT LAYOUT TYPE 17 - 2B4P UNIT - 71.4m²
1:25@A1, 1:50@A3

This drawing is the property of DC Architecture+Design Ltd, and they reserve the copyright. The drawing is issued on the condition that it is not copied, reproduced, related or disclosed, in whole or part, to any unauthorised person without the consent from DC Architecture+Design Ltd. Figures and dimensions are to be taken in preference to those scaled. The contractor is to verify all dimensions and conditions on site.

NOTES:

KEY PLAN

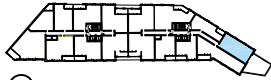

UNIT NO's

UNIT A3-15 3RD FLOOR

REVISIONS

PLANNING



Project :

Willow Way

Sydenham

Client :

Kitewood Estates Ltd

Scale:

1:50 @A3

Title :

FLAT LAYOUT TYPE 17

Drawing Number:

KTW034-DCR-01-PL-A-FT17

Date:

29.11.2022

Drawn by :


CF

Approved by:

—

DCARCHITECTURE+DESIGN

Unit 512, Highgate Studios, 53-79 Highgate Road, LONDON NW5 1TL
Tel: +44 (0)207 284 9200 Fax: +44 (0)207 284 9222
e-mail: info@DCarchides.com

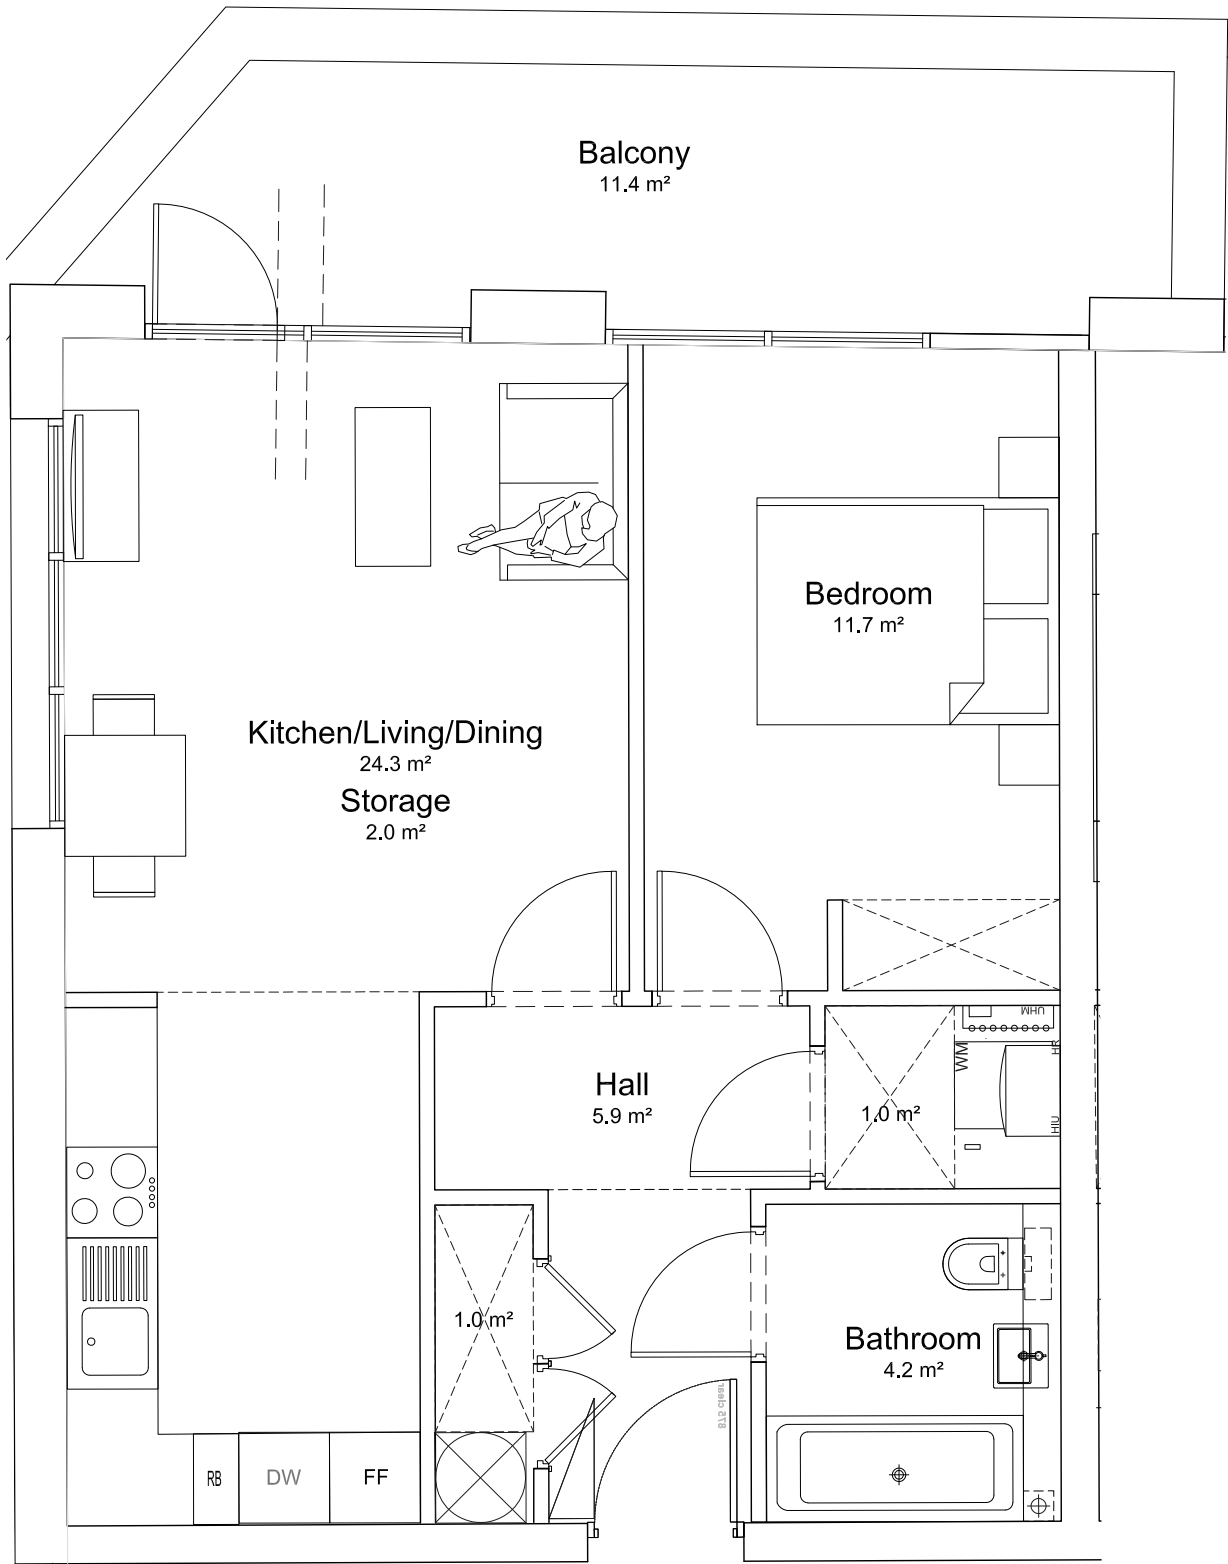

A FLAT LAYOUT TYPE 18 - 1B2P UNIT - 51.3m²
1:25@A1, 1:50@A3

This drawing is the property of DC Architecture+Design Ltd, and they reserve the copyright. The drawing is issued on the condition that it is not copied, reproduced, related or disclosed, in whole or part, to any unauthorised person without the consent from DC Architecture+Design Ltd. Figures and dimensions are to be taken in preference to those scaled. The contractor is to verify all dimensions and conditions on site.

NOTES:

KEY PLAN



UNIT NO's

UNIT A4-01 4TH FLOOR

REVISIONS

PLANNING



Project :
21 - 57 Willow Way
Sydenham

Client :
Kitewood Estates Ltd


Scale:
1:50 @A3

Title :
FLAT LAYOUT TYPE 18

Drawing Number :
KTW034-DCR-01-PL-A-FT18

Date : 29.11.2022 Drawn by : CF Approved by : -

DCARCHITECTURE+DESIGN
Unit 512, Highgate Studios, 53-79 Highgate Road, LONDON NW5 1TL
Tel: +44 (0)207 284 9200 Fax: +44 (0)207 284 9222
e-mail: info@DCarchides.com

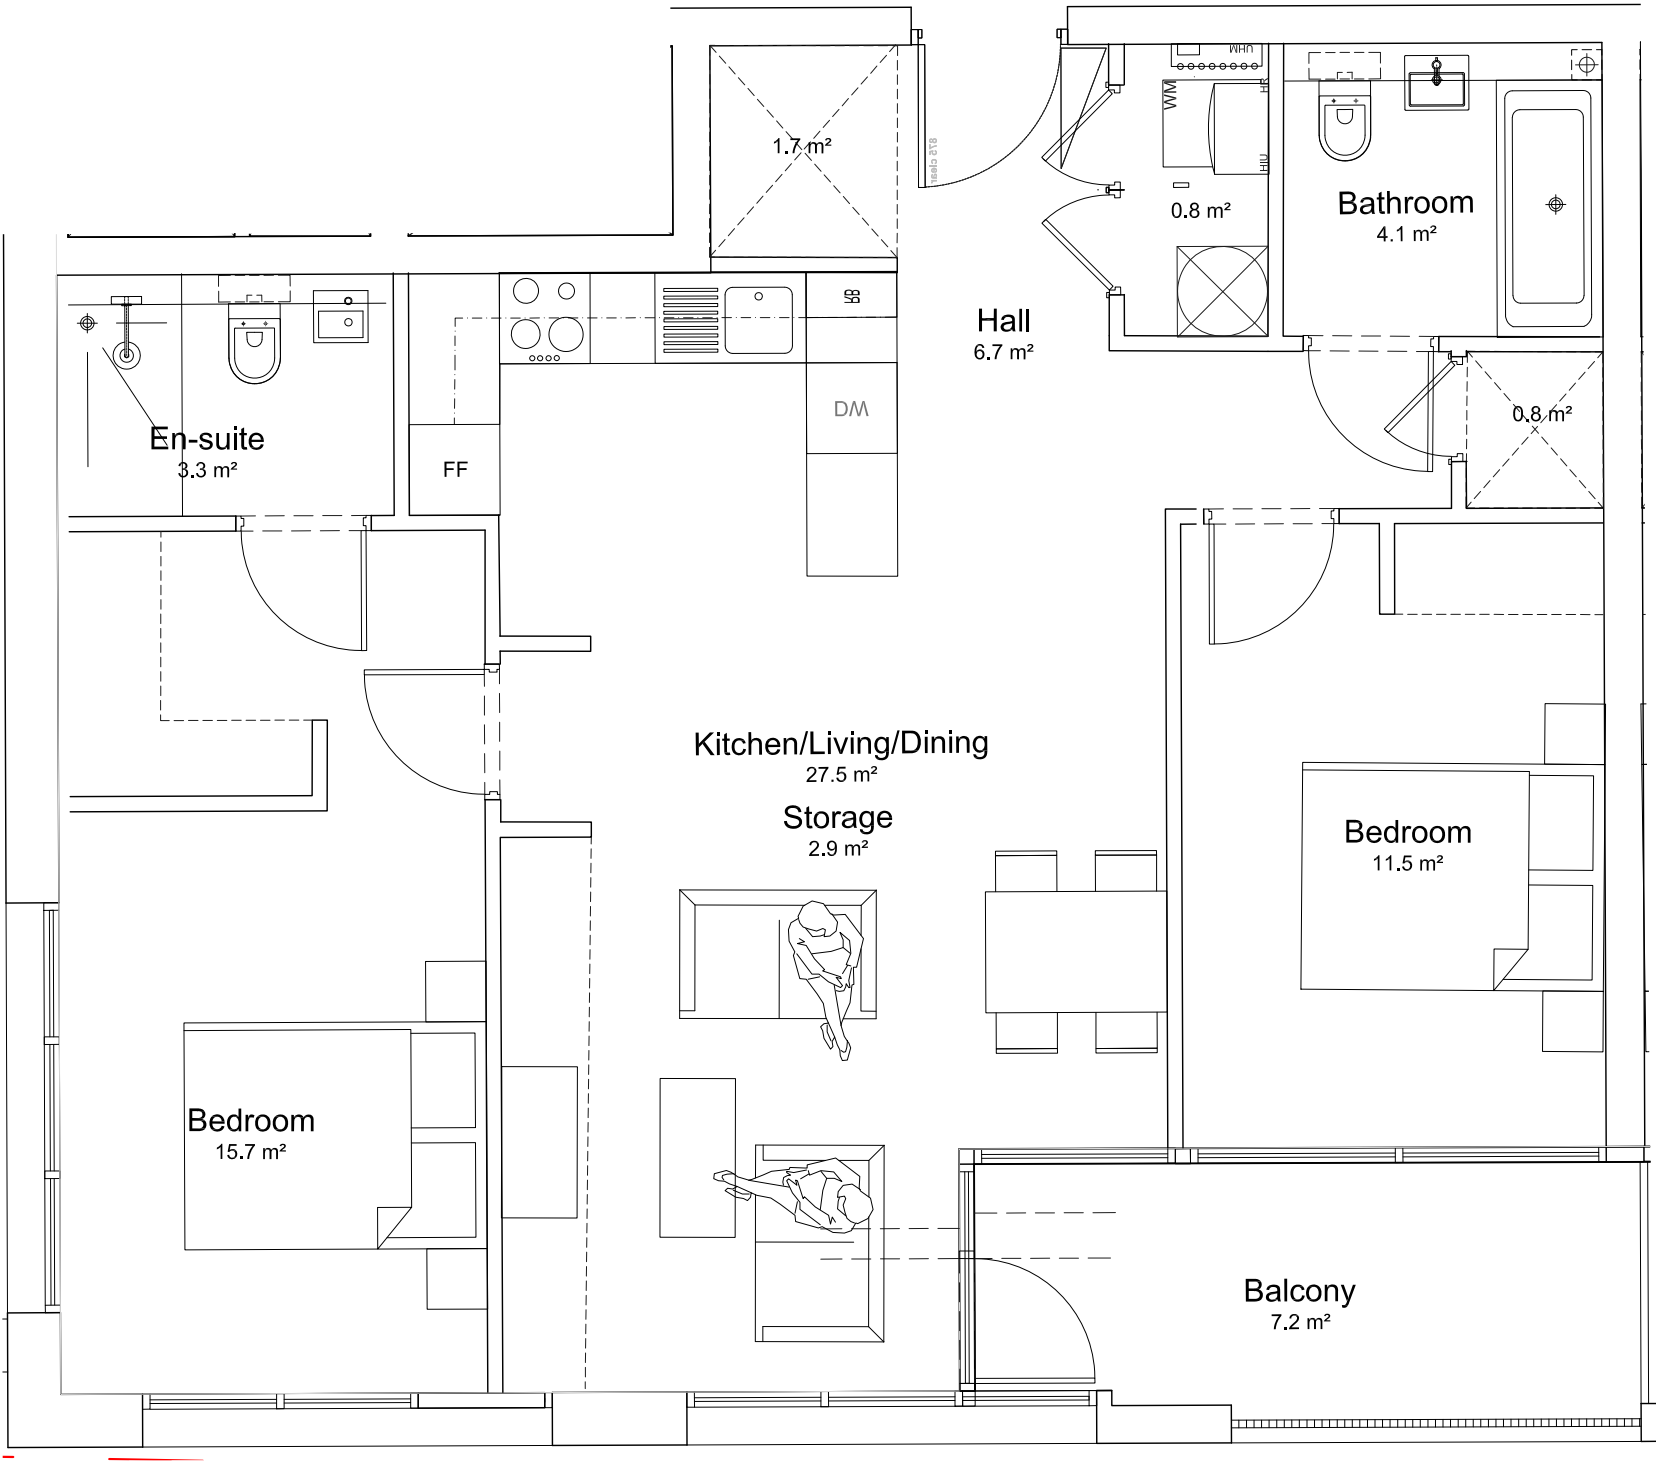

A FLAT LAYOUT TYPE 19 - 2B4P UNIT - 77.5m²
1:25@A1, 1:50@A3

This drawing is the property of DC Architecture+Design Ltd, and they reserve the copyright. The drawing is issued on the condition that it is not copied, reproduced, related or disclosed, in whole or part, to any unauthorised person without the consent from DC Architecture+Design Ltd. Figures and dimensions are to be taken in preference to those scaled. The contractor is to verify all dimensions and conditions on site.

NOTES:

KEY PLAN



UNIT NO's

UNIT A4-02 4TH FLOOR

REVISIONS

PLANNING



Project :
21 - 57 Willow Way
Sydenham

Client :
Kitewood Estates Ltd

Scale:
1:50 @A3

Title :
FLAT LAYOUT TYPE 19

Drawing Number :
KTW034-DCR-01-PL-A-FT19

Date : 29.11.2022 Drawn by : CF Approved by : -


NOTES:

KEY PLAN



UNIT NO's

UNIT A4-03 4TH FLOOR

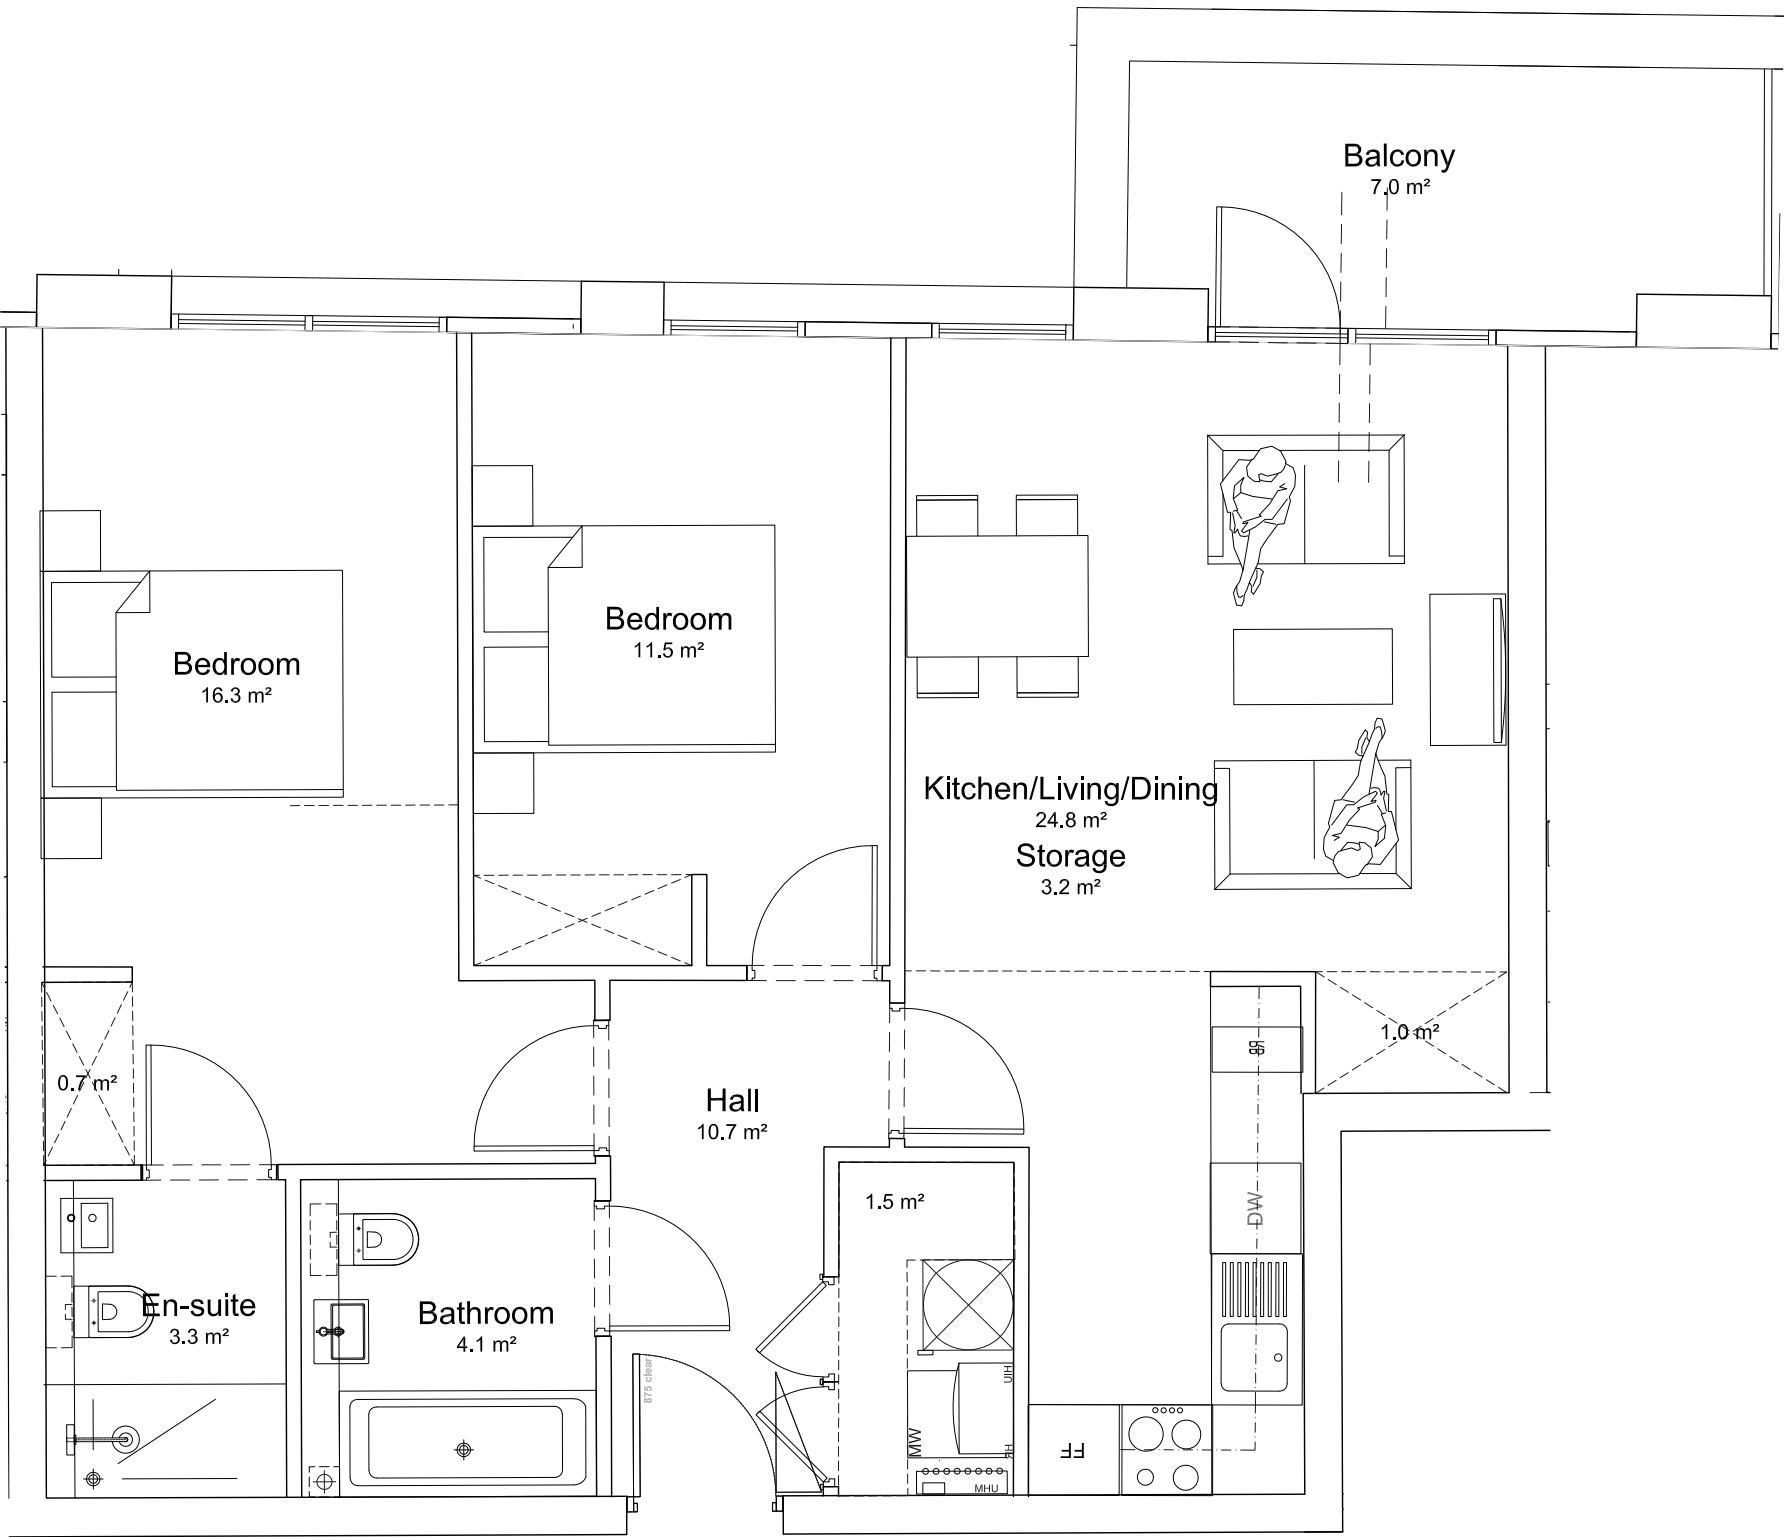

A FLAT LAYOUT TYPE 20 - 2B4P UNIT - 70.6m²
1:25@A1, 1:50@A3

REVISIONS

PLANNING



Project :
21 - 57 Willow Way
Sydenham


Client :
Kitewood Estates Ltd

Scale:
1:50 @A3

Title :
FLAT LAYOUT TYPE 20

Drawing Number :
KTW034-DCR-01-PL-A-FT20

Date : 29.11.2022 Drawn by : CF Approved by : -

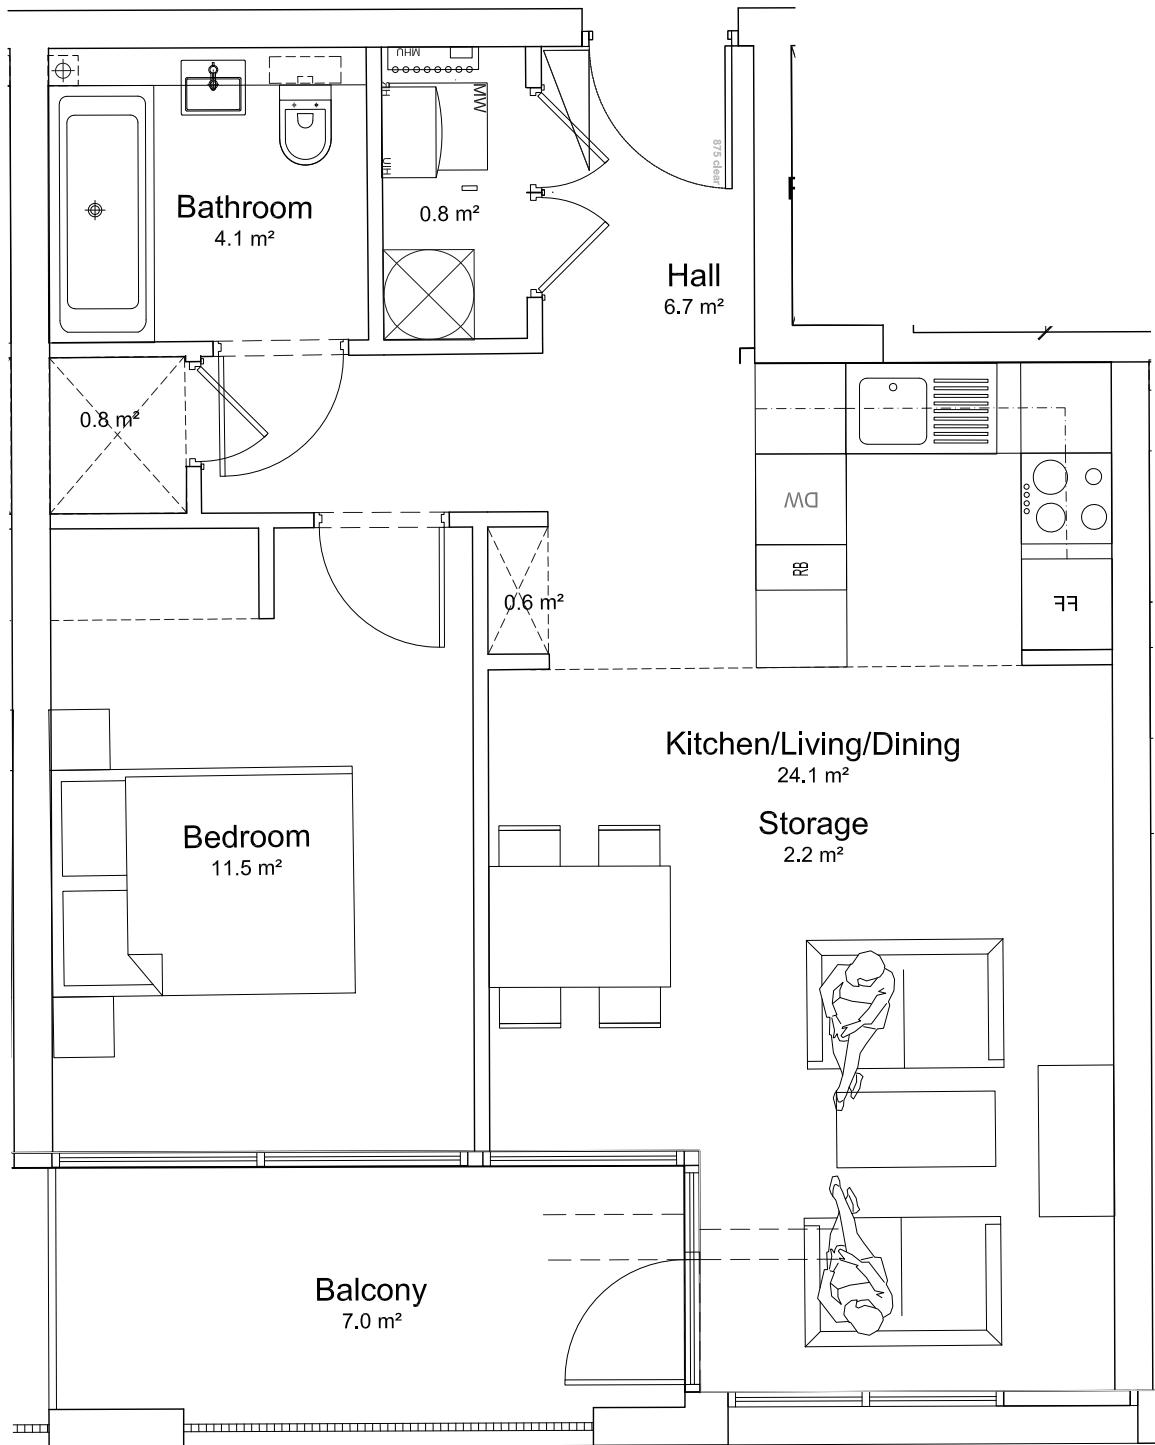


A FLAT LAYOUT TYPE 21 - 1B2P UNIT - 50.7m²
1:25@A1, 1:50@A3

This drawing is the property of DC Architecture+Design Ltd, and they reserve the copyright. The drawing is issued on the condition that it is not copied, reproduced, altered or disclosed, in whole or part, to any unauthorised person without the consent from DC Architecture+Design Ltd. Figures and dimensions are to be taken in preference to those scaled. The contractor is to verify all dimensions and conditions on site.

NOTES:

KEY PLAN

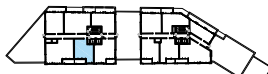


UNIT NO's

UNIT A4-04 4TH FLOOR

REVISIONS

PLANNING

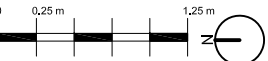

Project :
21 - 57 Willow Way
Sydenham

Client :
Kitewood Estates Ltd

Scale:
1:50 @A3

Title :
FLAT LAYOUT TYPE 21

Drawing Number :
KTW034-DCR-01-PL-A-FT21

Date : 29.11.2022 Drawn by : CF Approved by : -


NOTES:

KEY PLAN



UNIT NO's

UNIT A4-05 4TH FLOOR

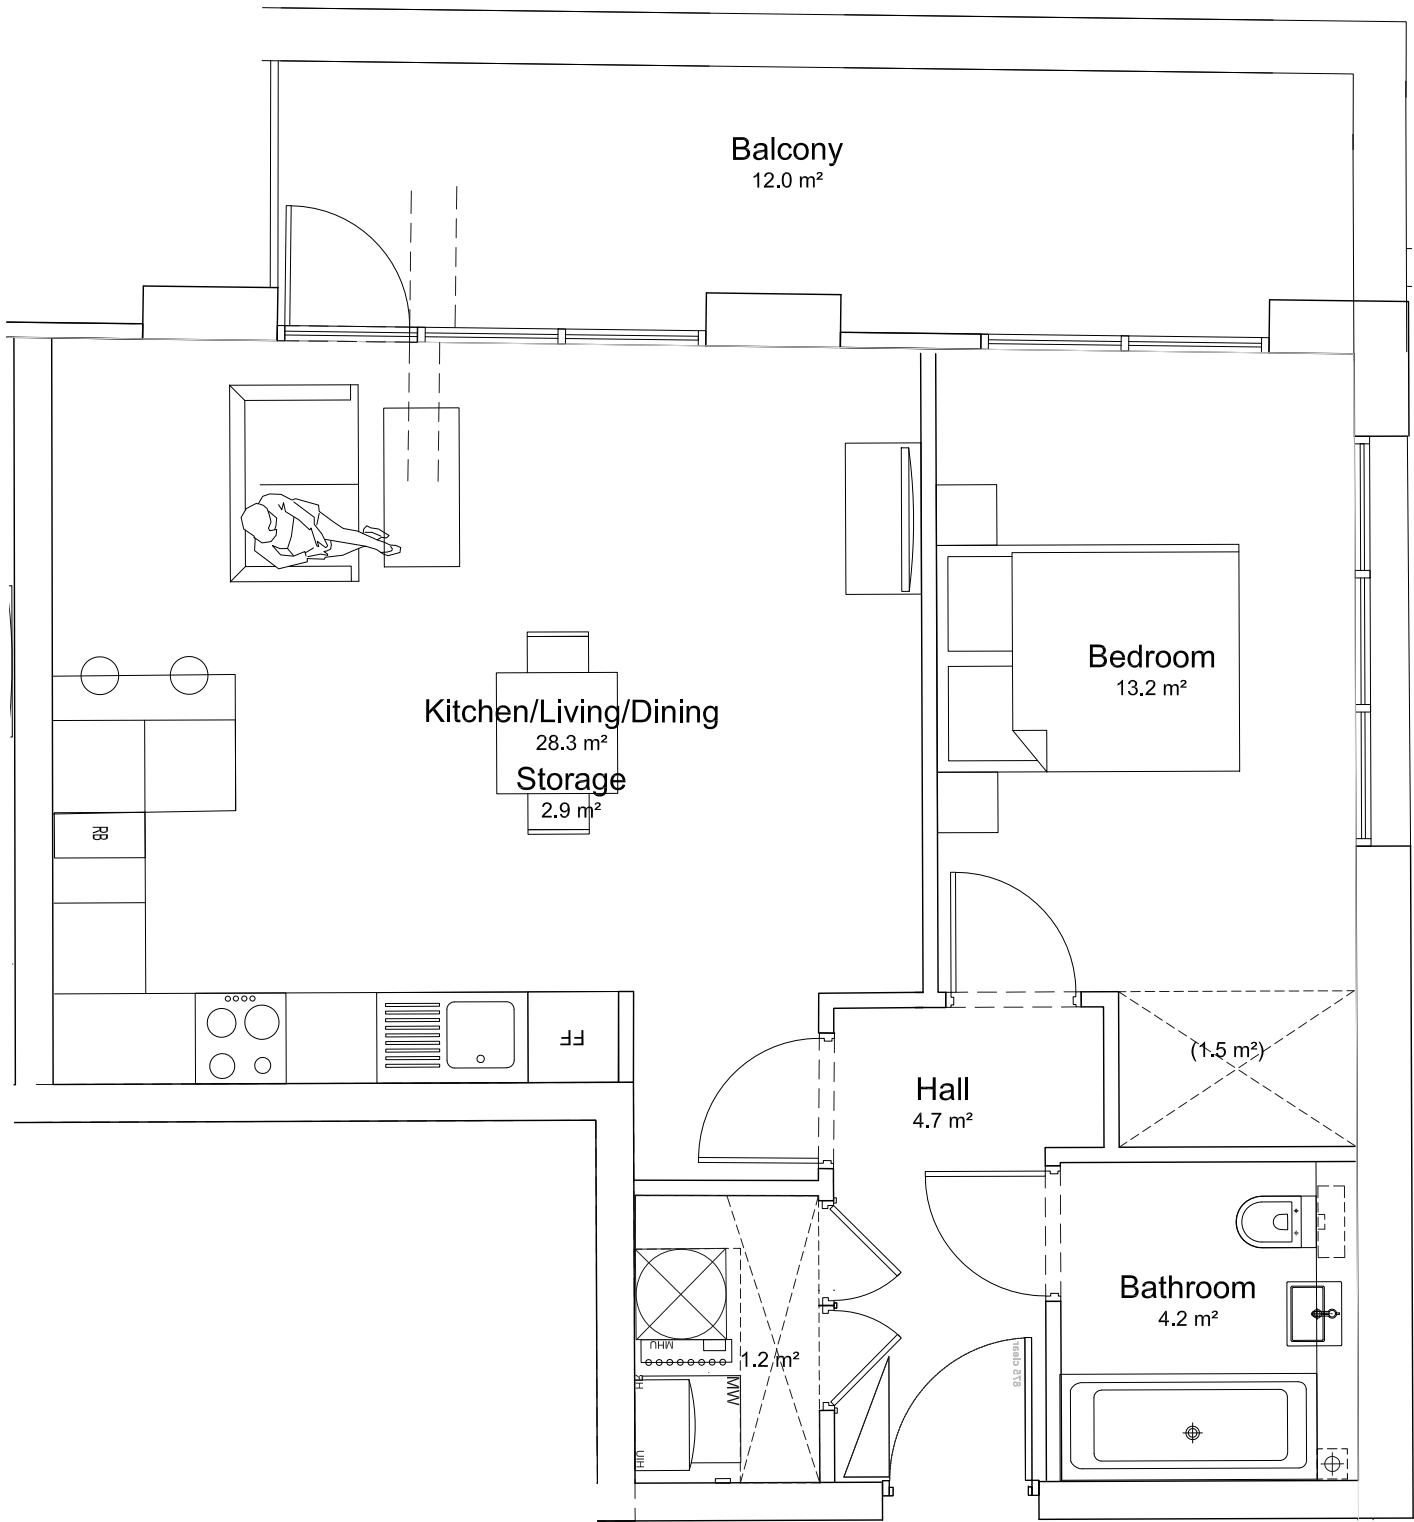

A FLAT LAYOUT TYPE 22 - 1B2P UNIT - 54.4m²
1:25@A1, 1:50@A3

REVISIONS

PLANNING



Project :
21 - 57 Willow Way
Sydenham

Client :
Kitewood Estates Ltd

Scale:
1:50 @A3

Title :
FLAT LAYOUT TYPE 22

Drawing Number :
KTW034-DCR-01-PL-A-FT22

Date : 29.11.2022 Drawn by : CF Approved by : -


NOTES:

KEY PLAN



UNIT NO's

UNIT A4-06 4TH FLOOR

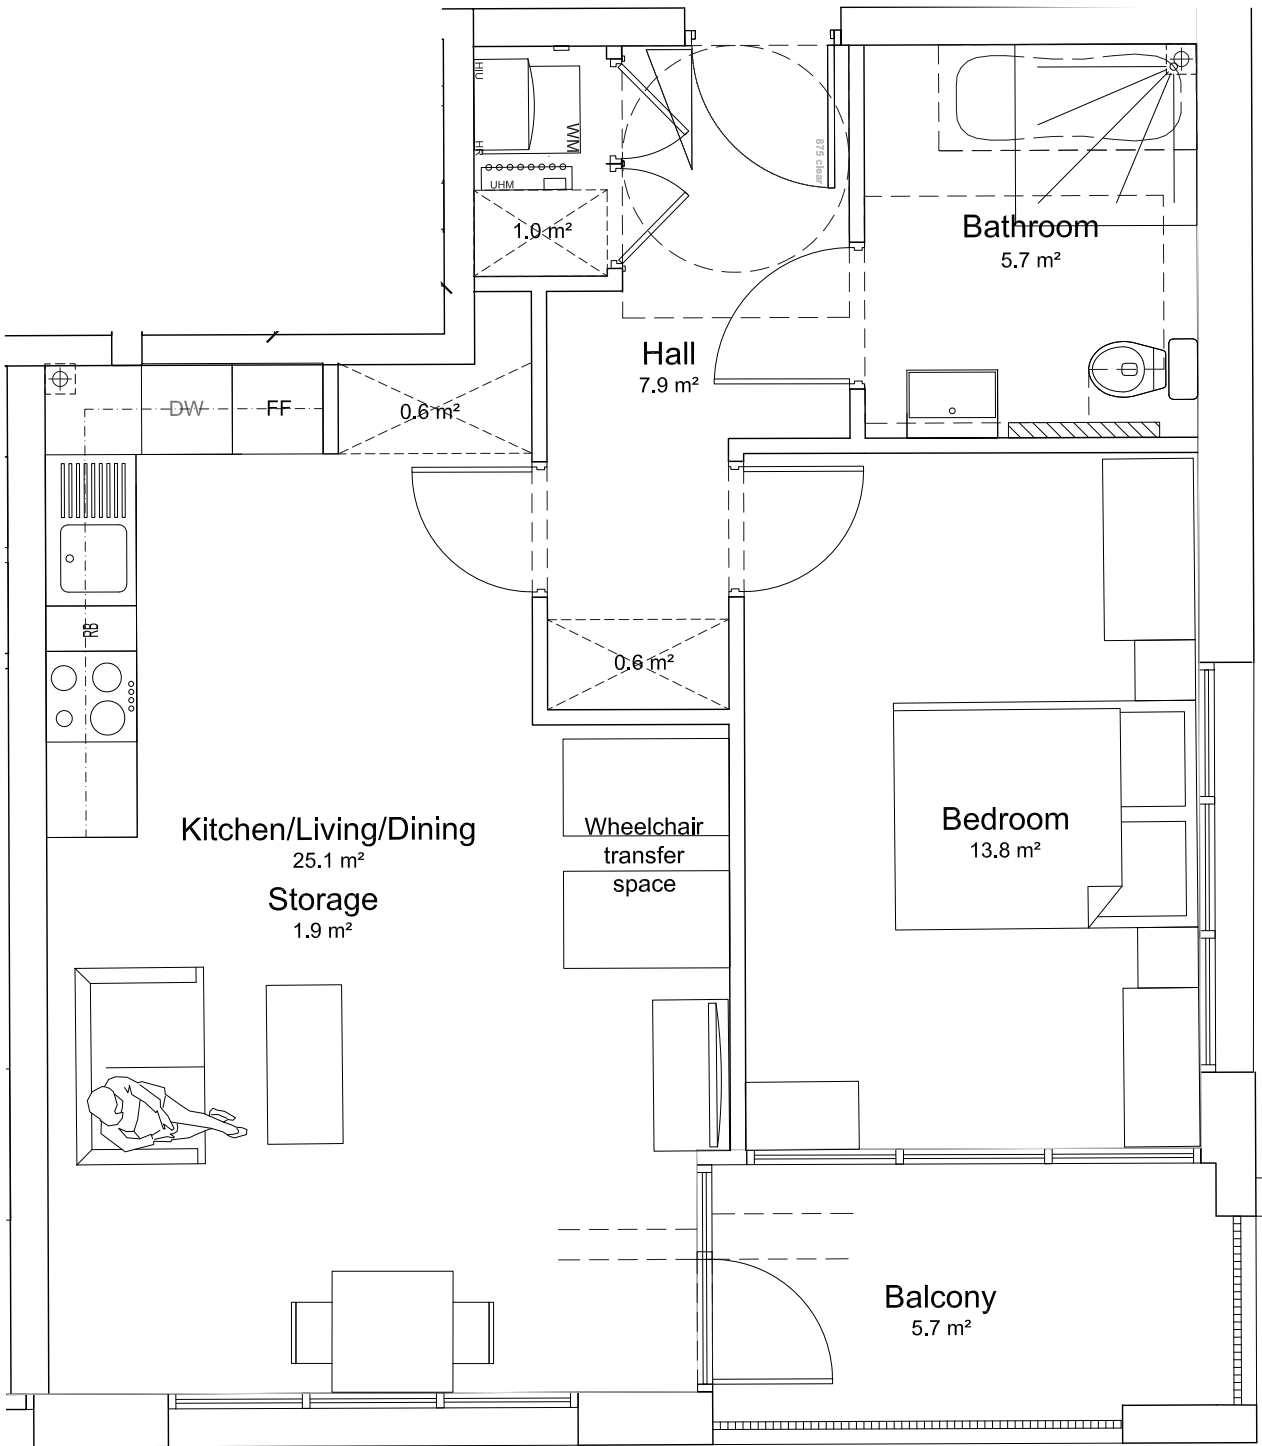

A FLAT LAYOUT TYPE 23 - 1B2P WA UNIT - 56.6m²
1:25@A1, 1:50@A3

REVISIONS

PLANNING



Project :
21 - 57 Willow Way
Sydenham

Client :
Kitewood Estates Ltd

Scale:
1:50 @A3


Title :
FLAT LAYOUT TYPE 23

Drawing Number :
KTW034-DCR-01-PL-A-FT23

Date : 29.11.2022 Drawn by : CF Approved by : -


NOTES:

KEY PLAN

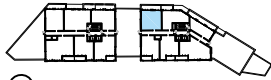

UNIT NO's

UNIT A4-07 4TH FLOOR

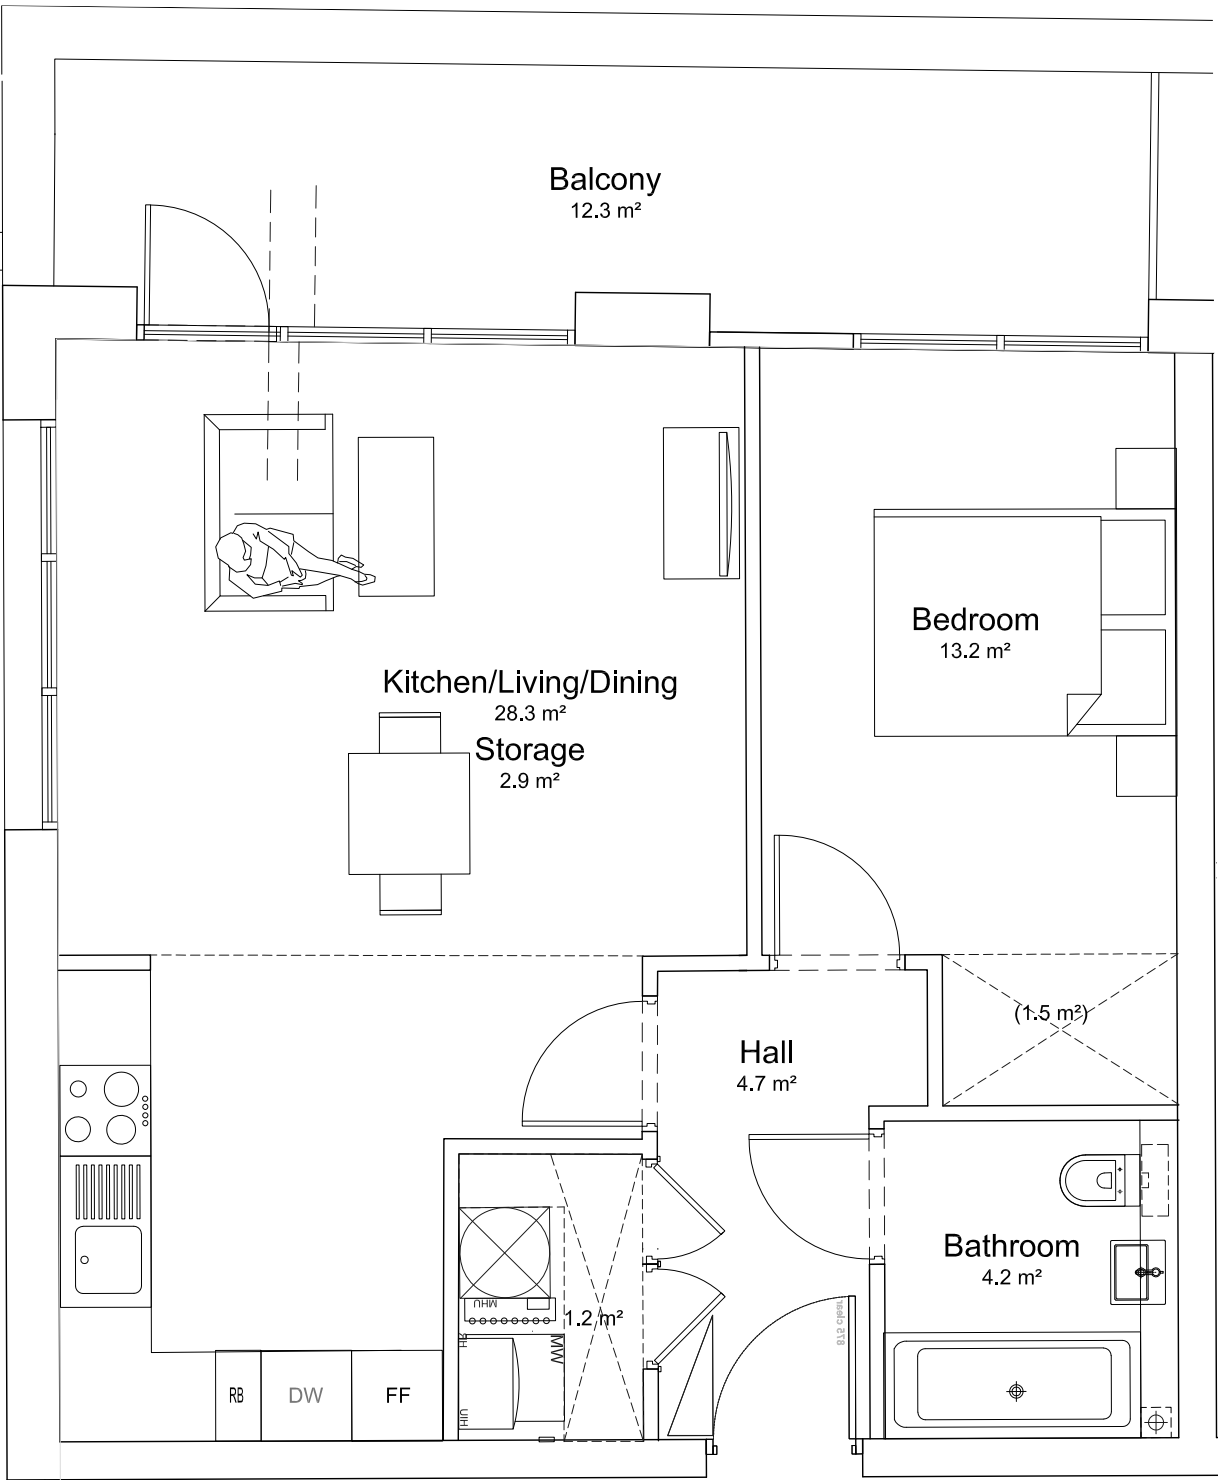

A FLAT LAYOUT TYPE 24 - 1B2P UNIT - 53.5m²
1:25@A1, 1:50@A3

REVISIONS

PLANNING



Project :
21 - 57 Willow Way
Sydenham

Client :
Kitewood Estates Ltd

Scale:
1:50 @A3

Title :
FLAT LAYOUT TYPE 24

Drawing Number :
KTW034-DCR-01-PL-A-FT24

Date : 29.11.2022 Drawn by : CF Approved by : -


NOTES:

KEY PLAN



UNIT NO's

UNIT A4-08 4TH FLOOR

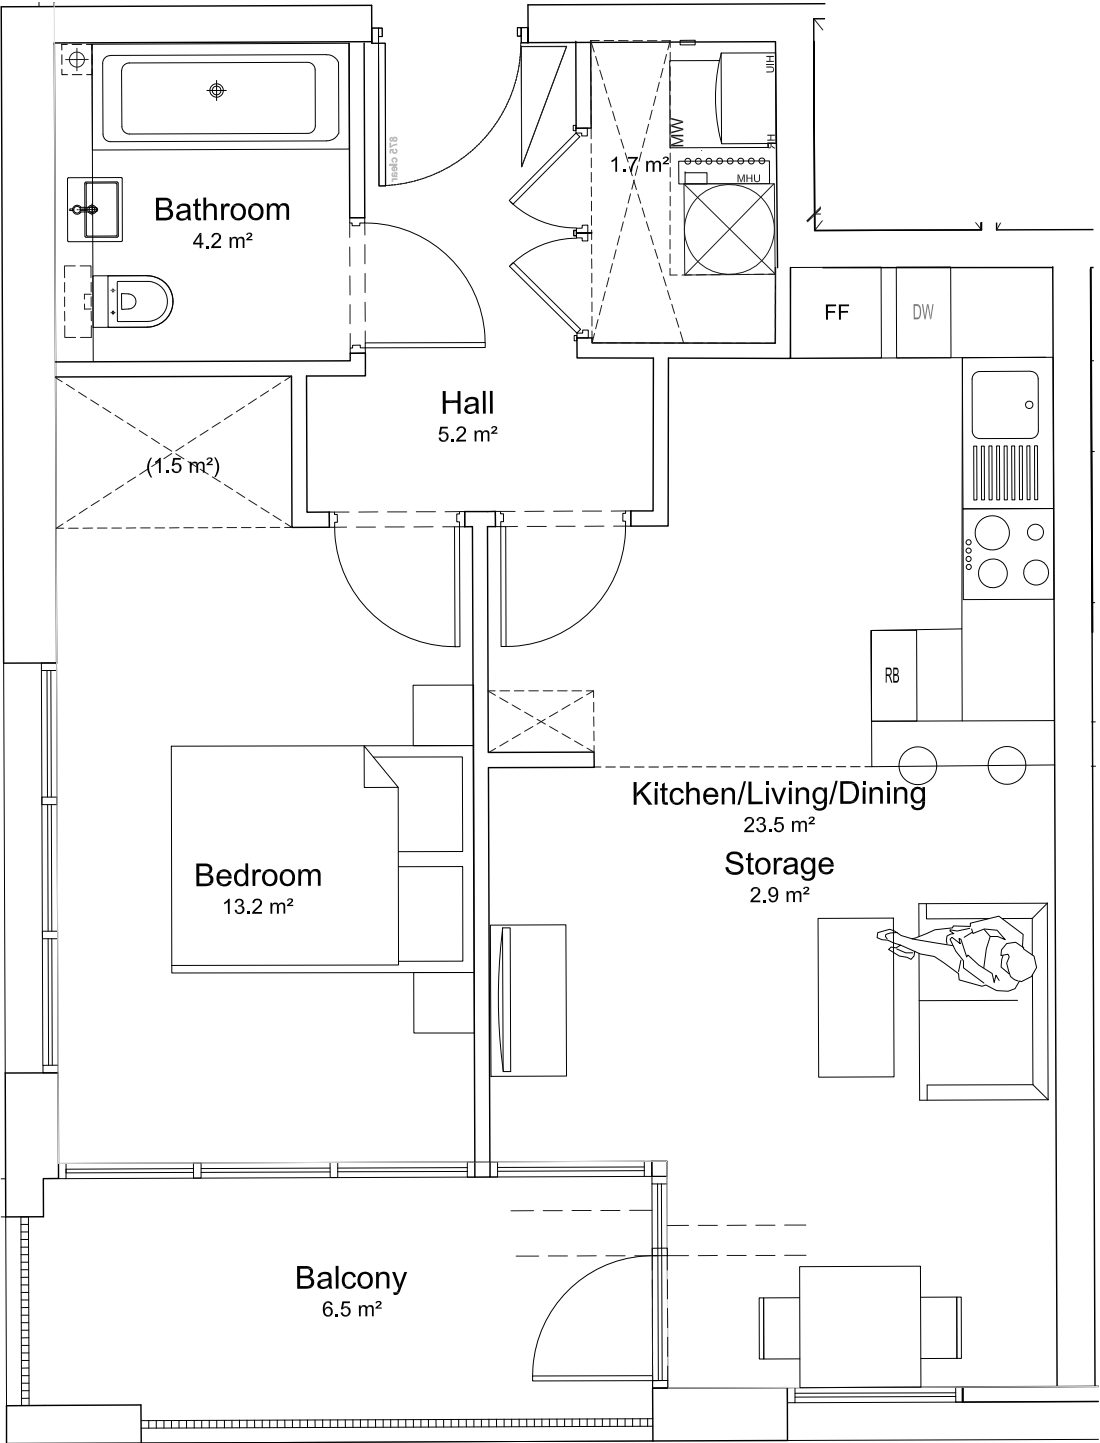

A FLAT LAYOUT TYPE 25 - 1B2P UNIT - 50.0m²
1:25@A1, 1:50@A3

REVISIONS

PLANNING



Project :
21 - 57 Willow Way
Sydenham

Client :
Kitewood Estates Ltd

Scale:
1:50 @A3

Title :
FLAT LAYOUT TYPE 25

Drawing Number :
KTW034-DCR-01-PL-A-FT25

Date : 29.11.2022 Drawn by : CF Approved by : -


NOTES:

KEY PLAN



UNIT NO's

UNIT A4-09 4TH FLOOR

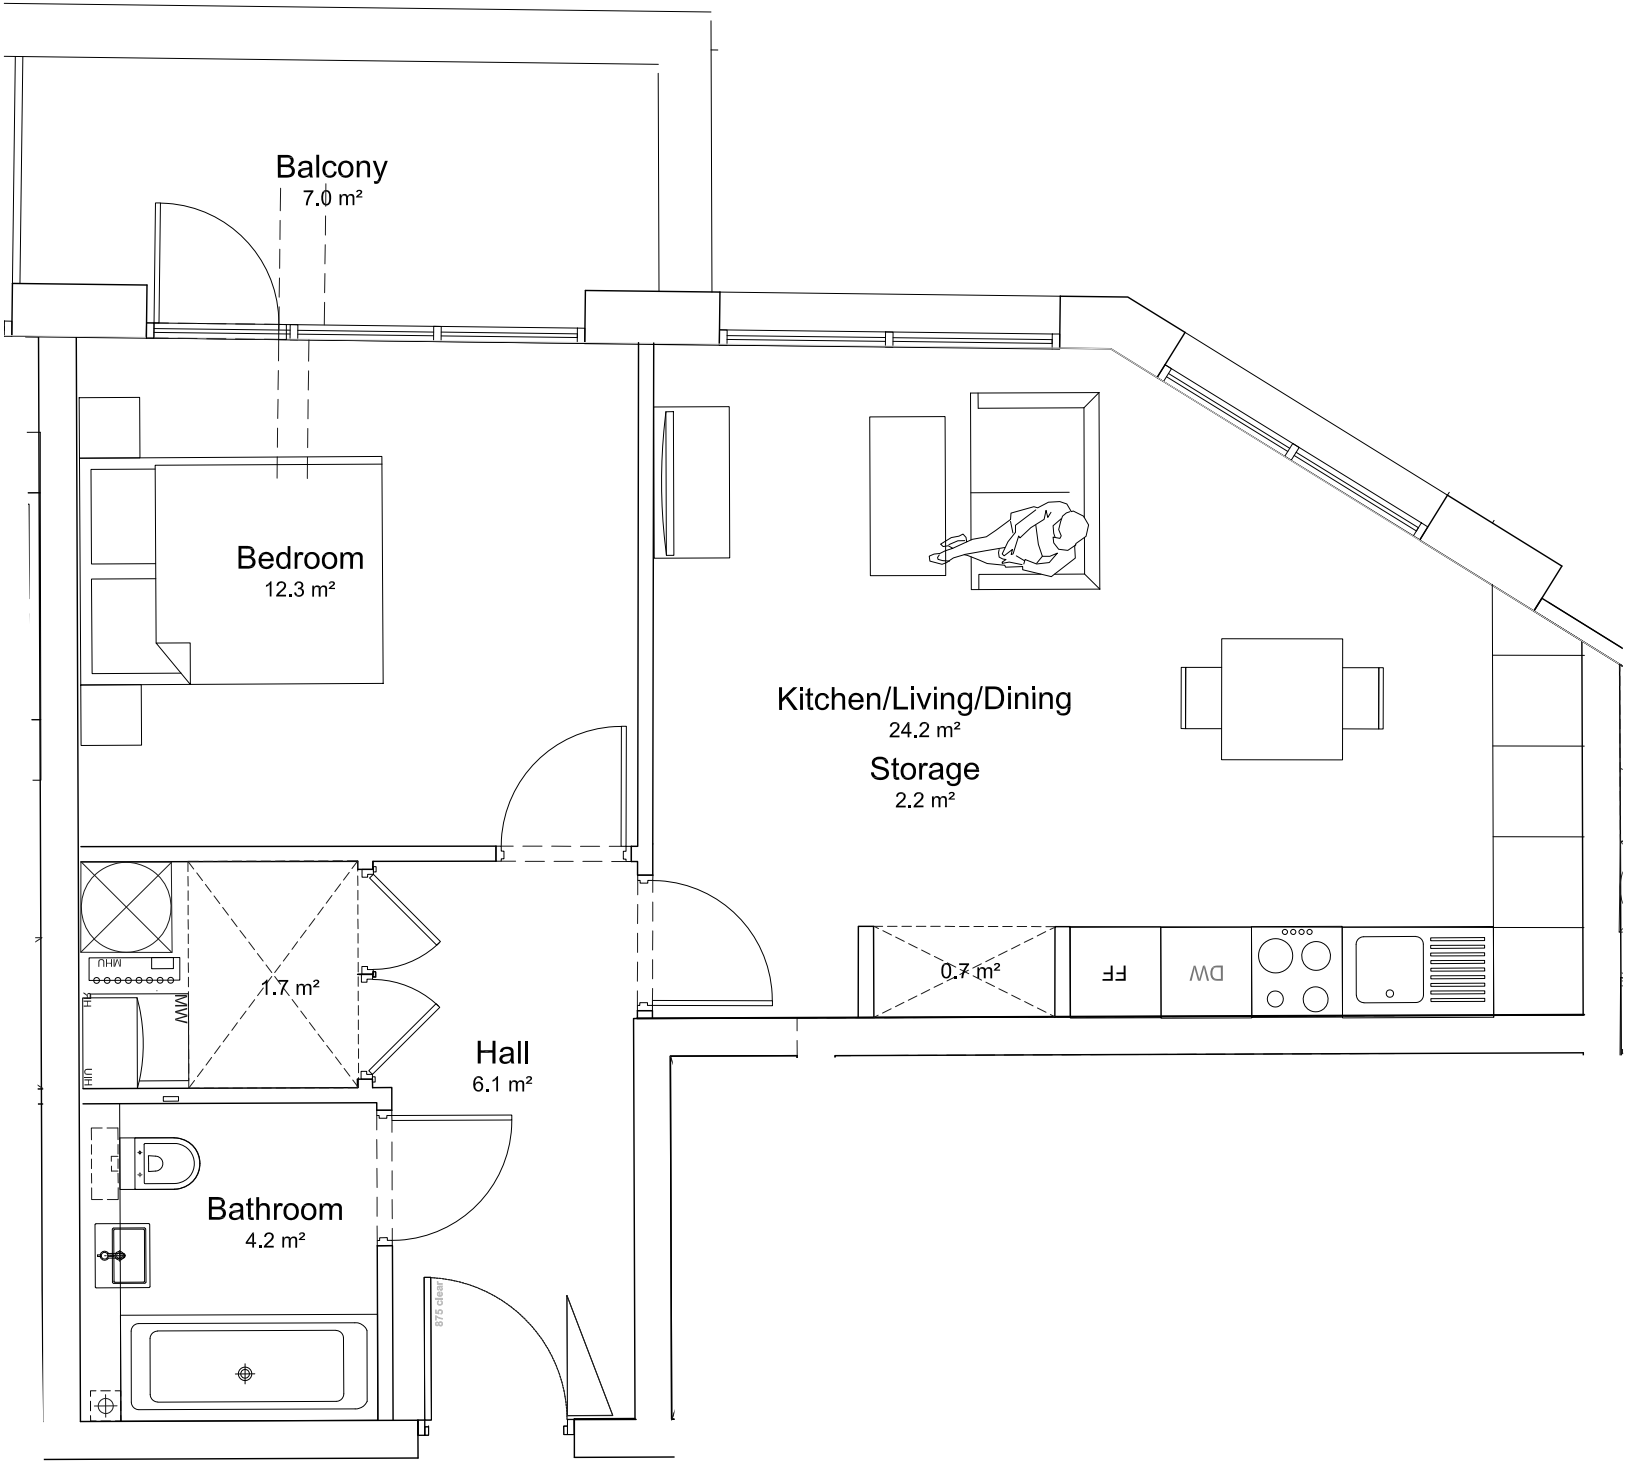

A FLAT LAYOUT TYPE 26 - 1B2P UNIT - 51.0m²
1:25@A1, 1:50@A3

REVISIONS

PLANNING



Project :
21 - 57 Willow Way
Sydenham


Client :
Kitewood Estates Ltd

Scale:
1:50 @A3

Title :
FLAT LAYOUT TYPE 26

Drawing Number :
KTW034-DCR-01-PL-A-FT26

Date : 29.11.2022 Drawn by : CF Approved by : -

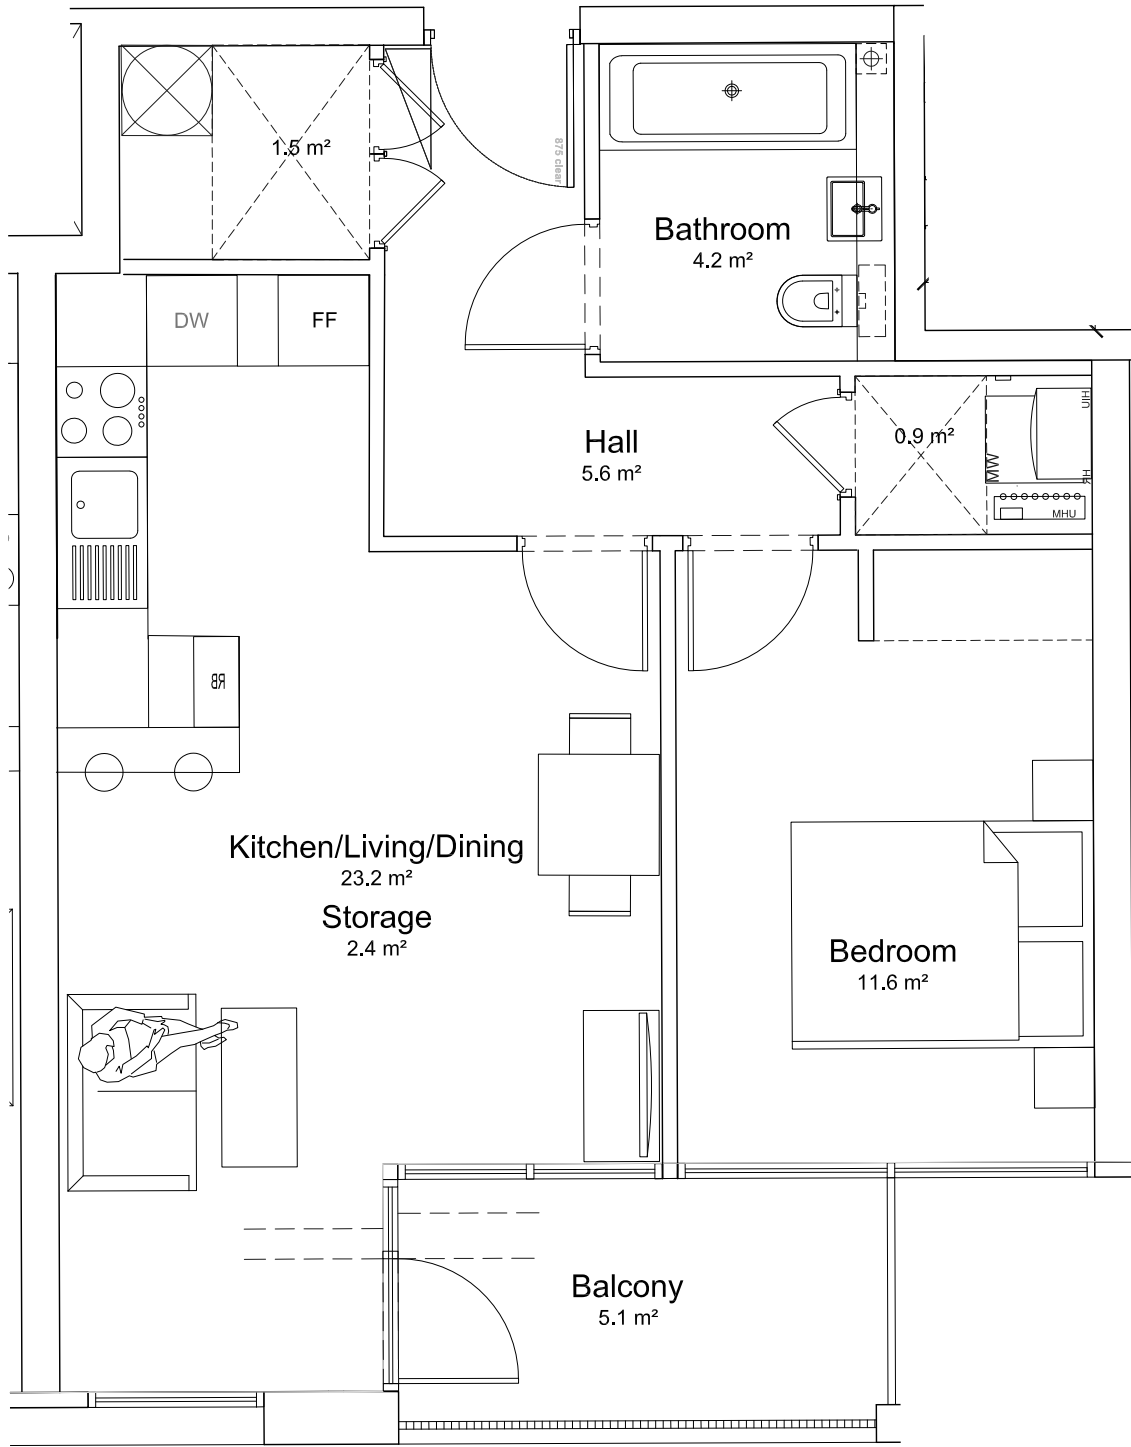


A FLAT LAYOUT TYPE 27 - 1B2P UNIT - 50.9m²
1:25@A1, 1:50@A3

This drawing is the property of DC Architecture+Design Ltd, and they reserve the copyright. The drawing is issued on the condition that it is not copied, reproduced, related or disclosed, in whole or part, to any unauthorised person without the consent from DC Architecture+Design Ltd. Figures and dimensions are to be taken in preference to those scaled. The contractor is to verify all dimensions and conditions on site.

NOTES:

KEY PLAN

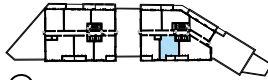

UNIT NO's

UNIT A4-10 4TH FLOOR

REVISIONS

PLANNING



Project :
21 - 57 Willow Way
Sydenham


Client :
Kitewood Estates Ltd

Scale:
1:50 @A3

Title :
FLAT LAYOUT TYPE 27

Drawing Number :
KTW034-DCR-01-PL-A-FT27

Date : 29.11.2022 Drawn by : CF Approved by : -

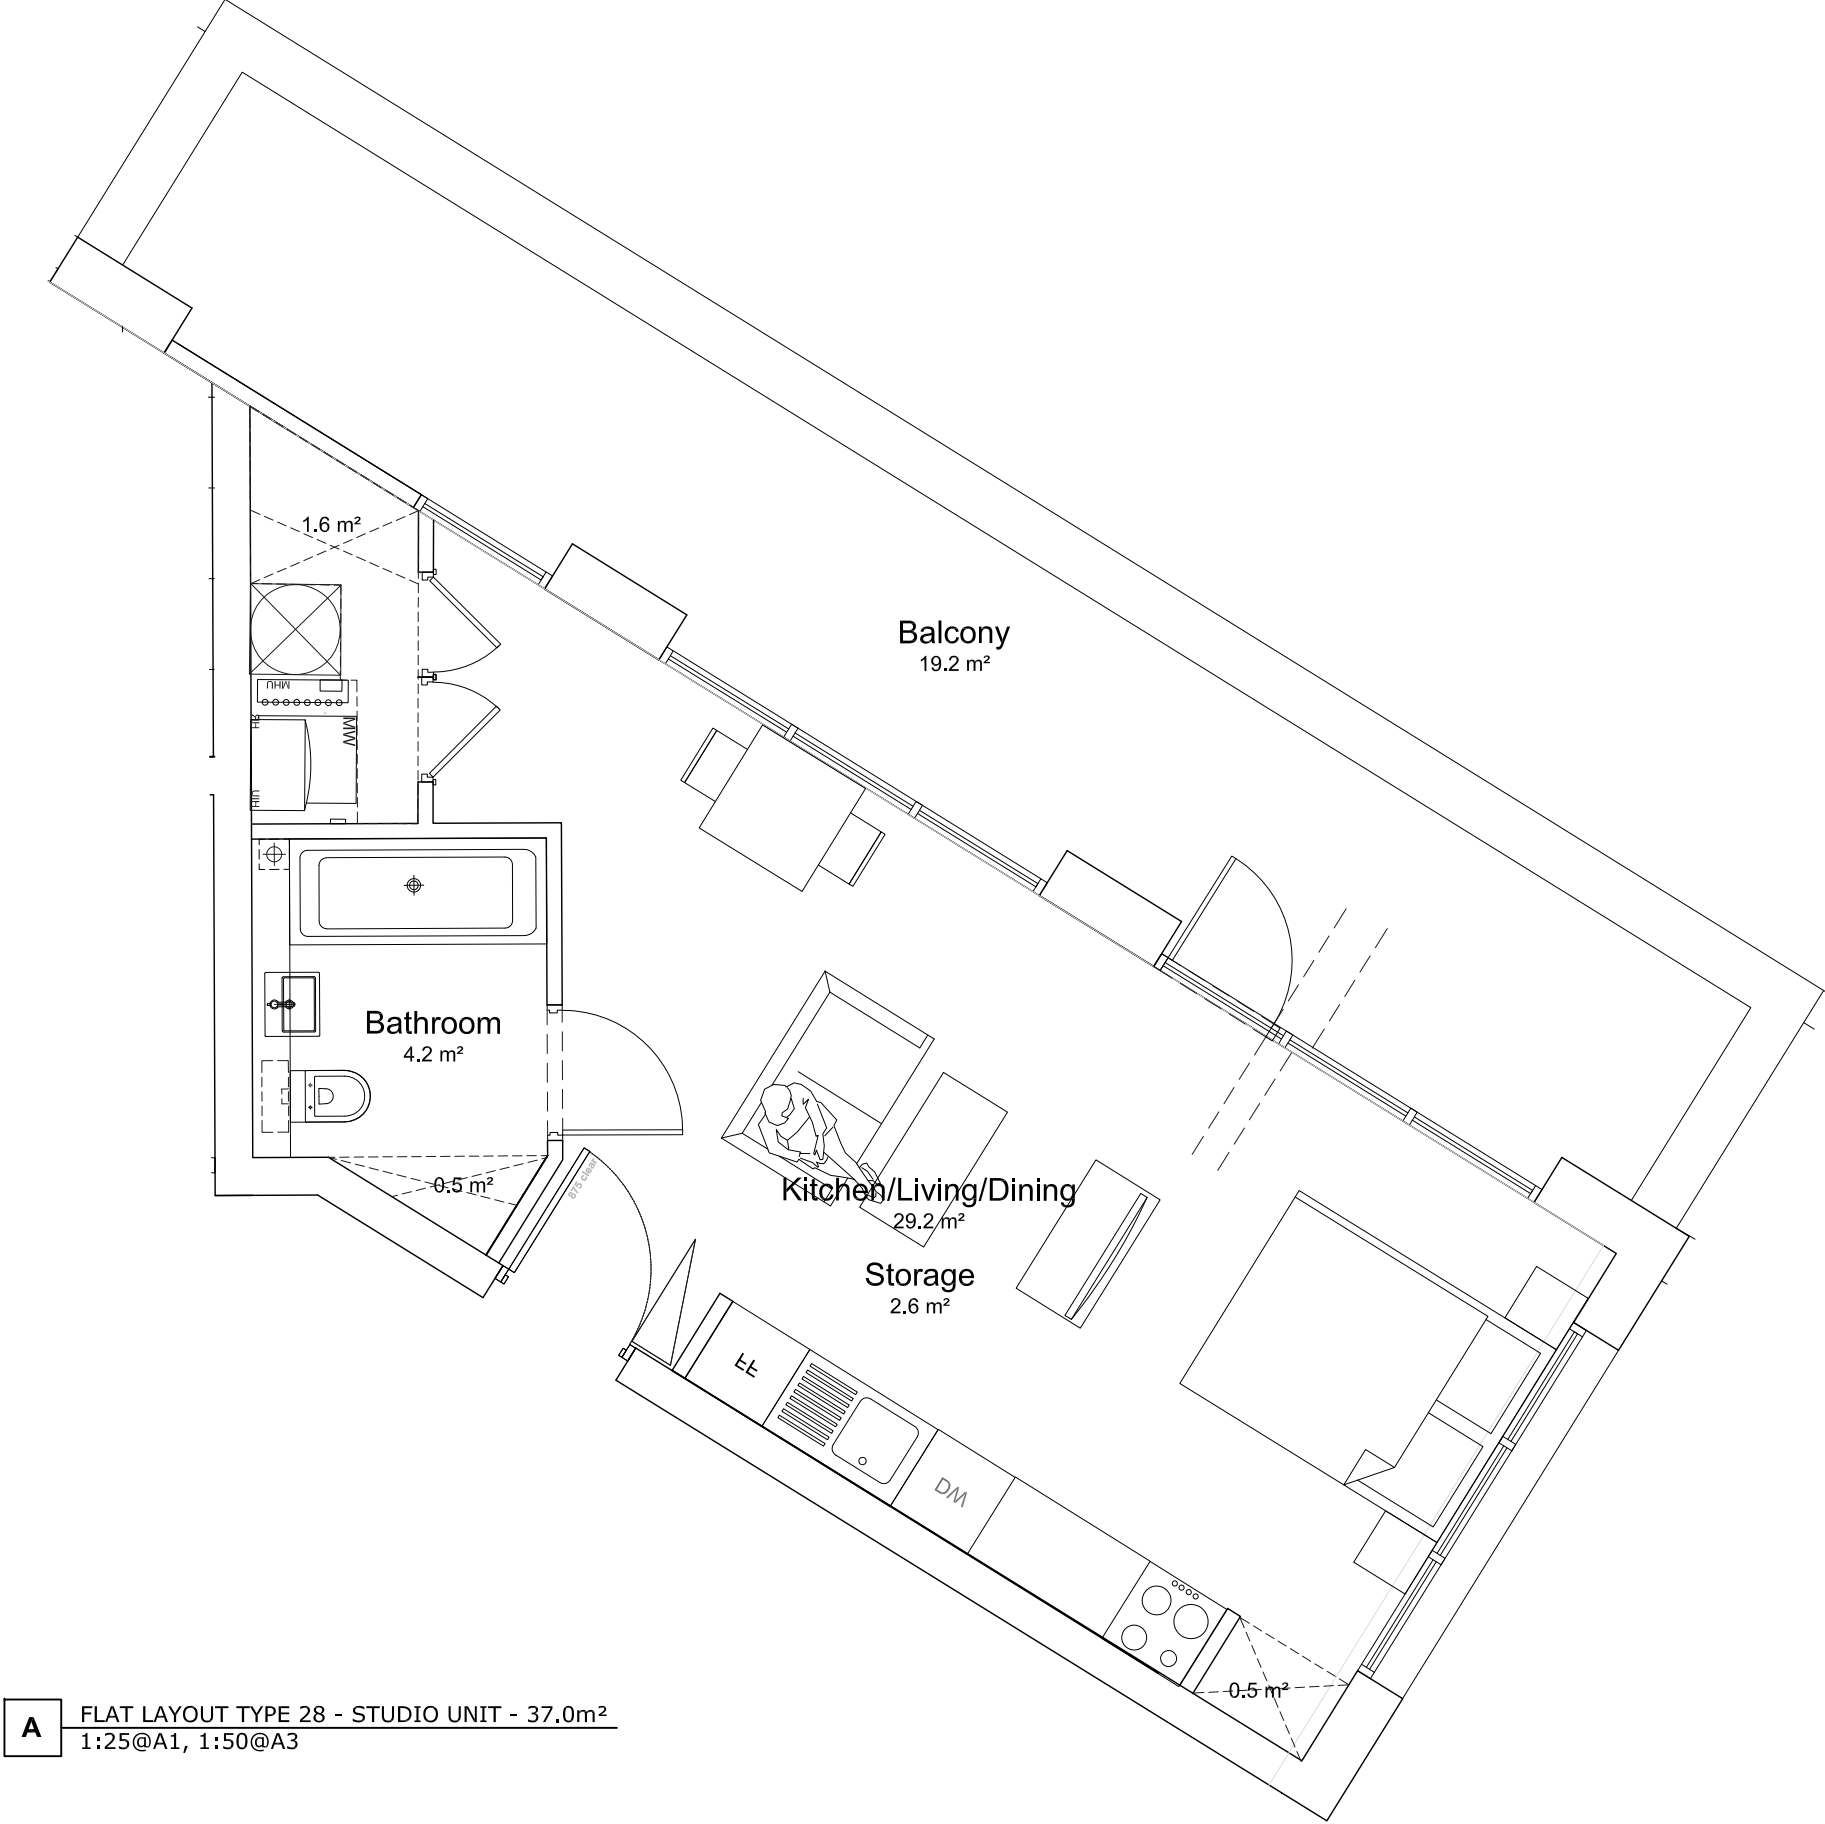

A FLAT LAYOUT TYPE 28 - STUDIO UNIT - 37.0m²
1:25@A1, 1:50@A3

This drawing is the property of DC Architecture+Design Ltd, and they reserve the copyright. The drawing is issued on the condition that it is not copied, reproduced, related or disclosed, in whole or part, to any unauthorised person without the consent from DC Architecture+Design Ltd. Figures and dimensions are to be taken in preference to those scaled. The contractor is to verify all dimensions and conditions on site.

NOTES:

KEY PLAN



UNIT NO's

UNIT A4-11 4TH FLOOR

REVISIONS

PLANNING



Project :
21 - 57 Willow Way
Sydenham


Client :
Kitewood Estates Ltd

Scale:
1:50 @A3

Title :
FLAT LAYOUT TYPE 28

Drawing Number :
KTW034-DCR-01-PL-A-FT28

Date : 29.11.2022 Drawn by : CF Approved by : -

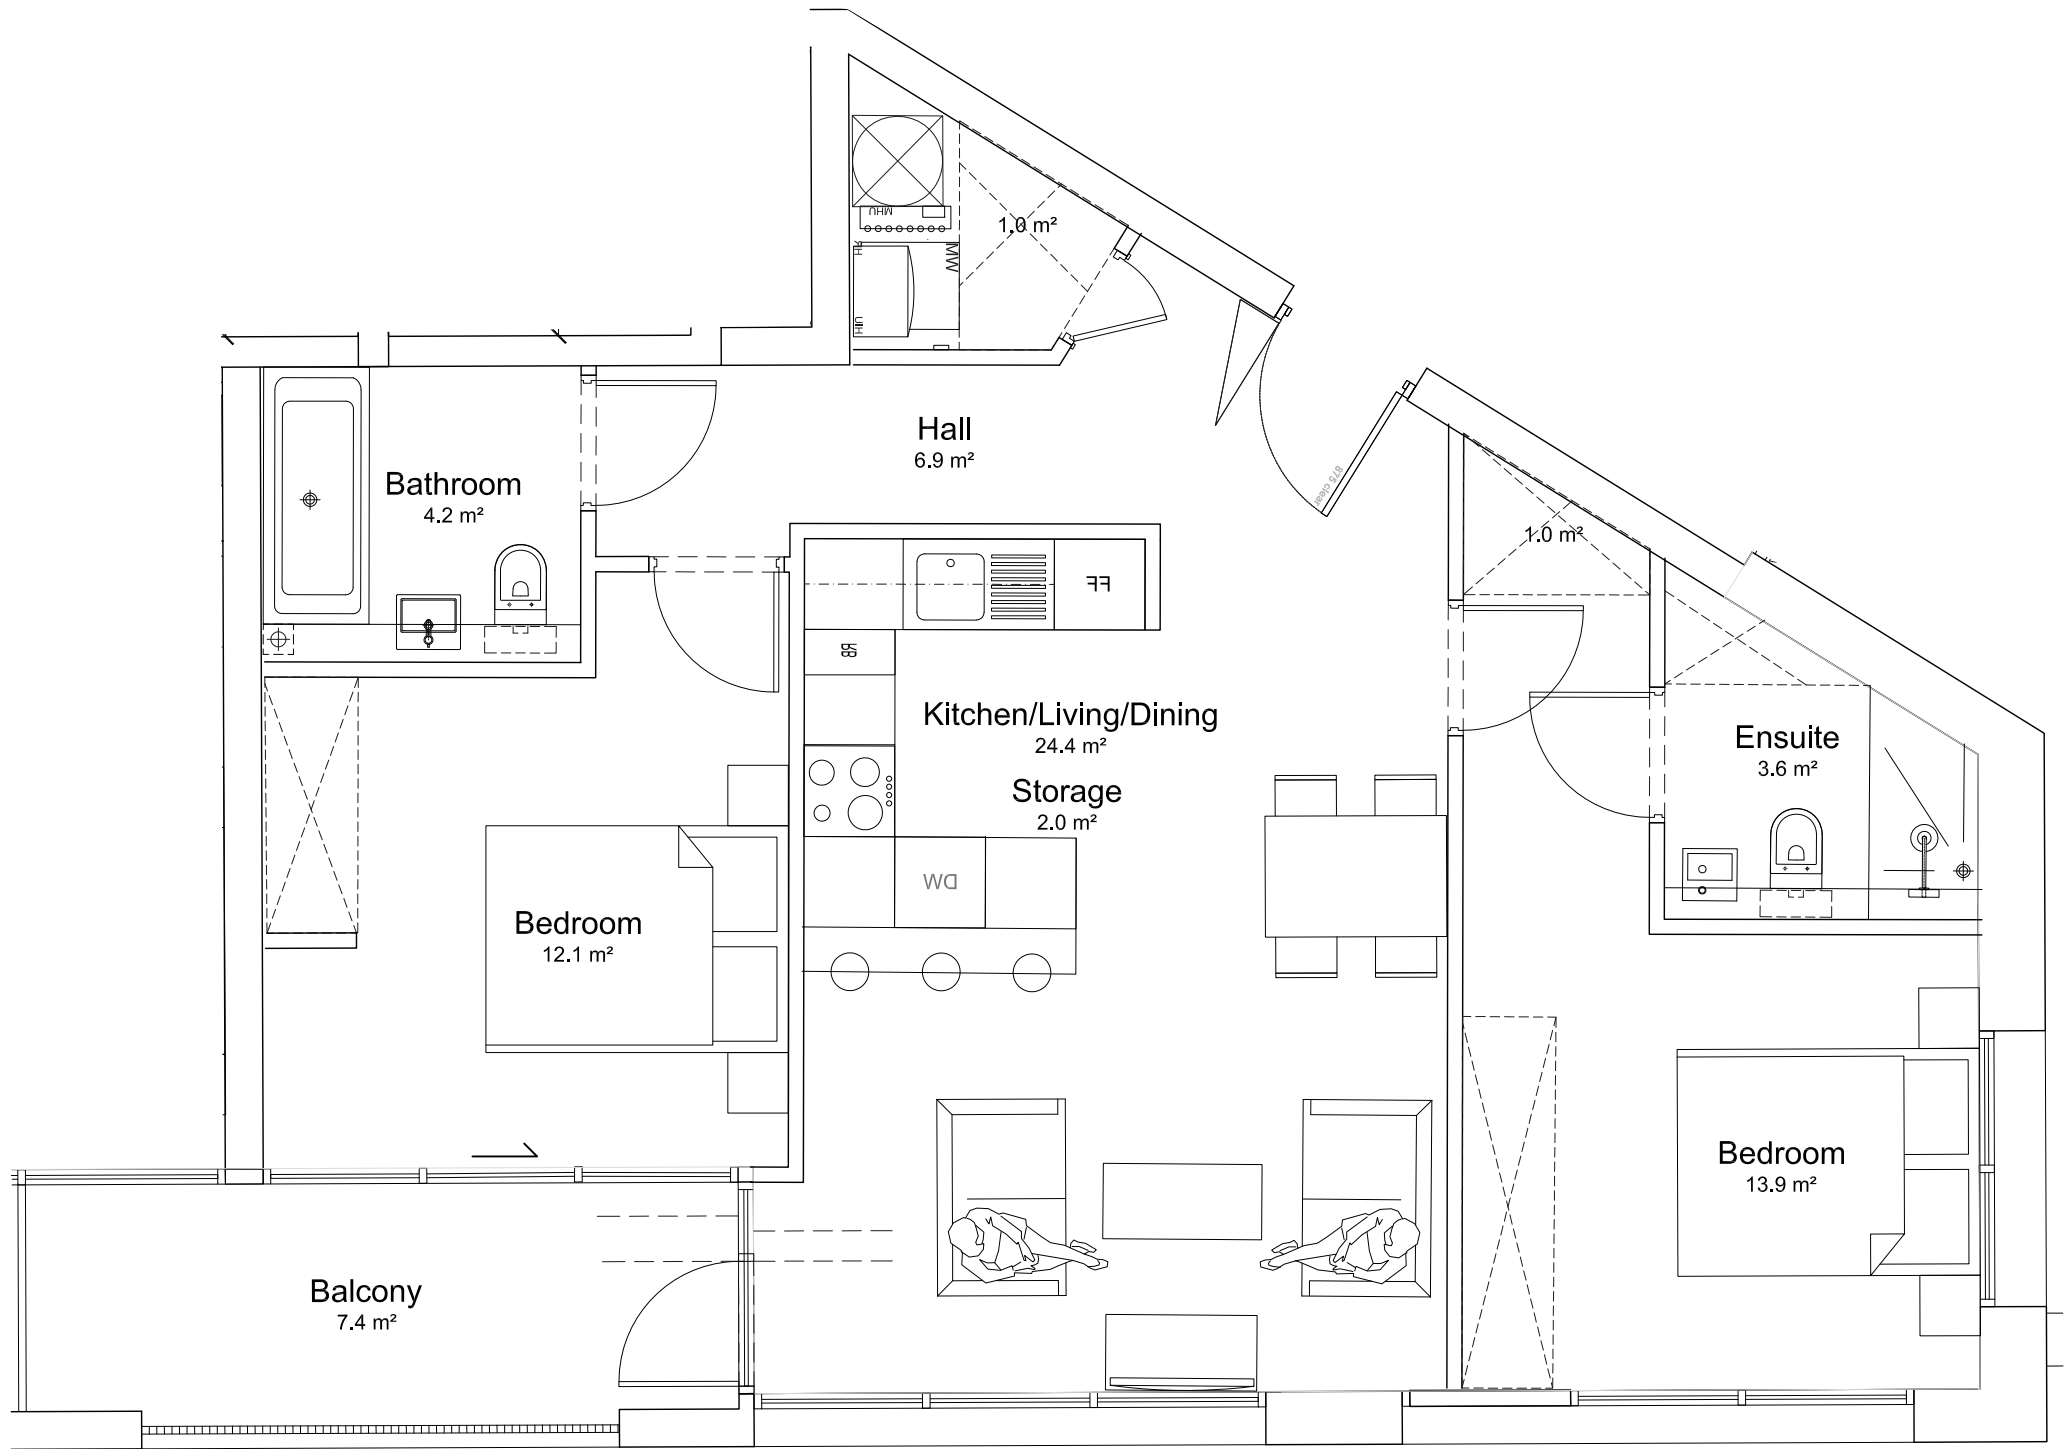


A FLAT LAYOUT TYPE 29 - 2B4P UNIT - 70.3m²
1:25@A1, 1:50@A3

This drawing is the property of DC Architecture+Design Ltd, and they reserve the copyright. The drawing is issued on the condition that it is not copied, reproduced, related or disclosed, in whole or part, to any unauthorised person without the consent from DC Architecture+Design Ltd. Figures and dimensions are to be taken in preference to those scaled. The contractor is to verify all dimensions and conditions on site.

NOTES:

KEY PLAN

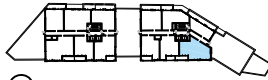

UNIT NO's

UNIT A4-12 4TH FLOOR

REVISIONS

PLANNING



Project :
21 - 57 Willow Way
Sydenham

Client :
Kitewood Estates Ltd

Scale:
1:50 @A3

Title :
FLAT LAYOUT TYPE 29

Drawing Number :
KTW034-DCR-01-PL-A-FT29

Date : 29.11.2022 Drawn by : CF Approved by : -