


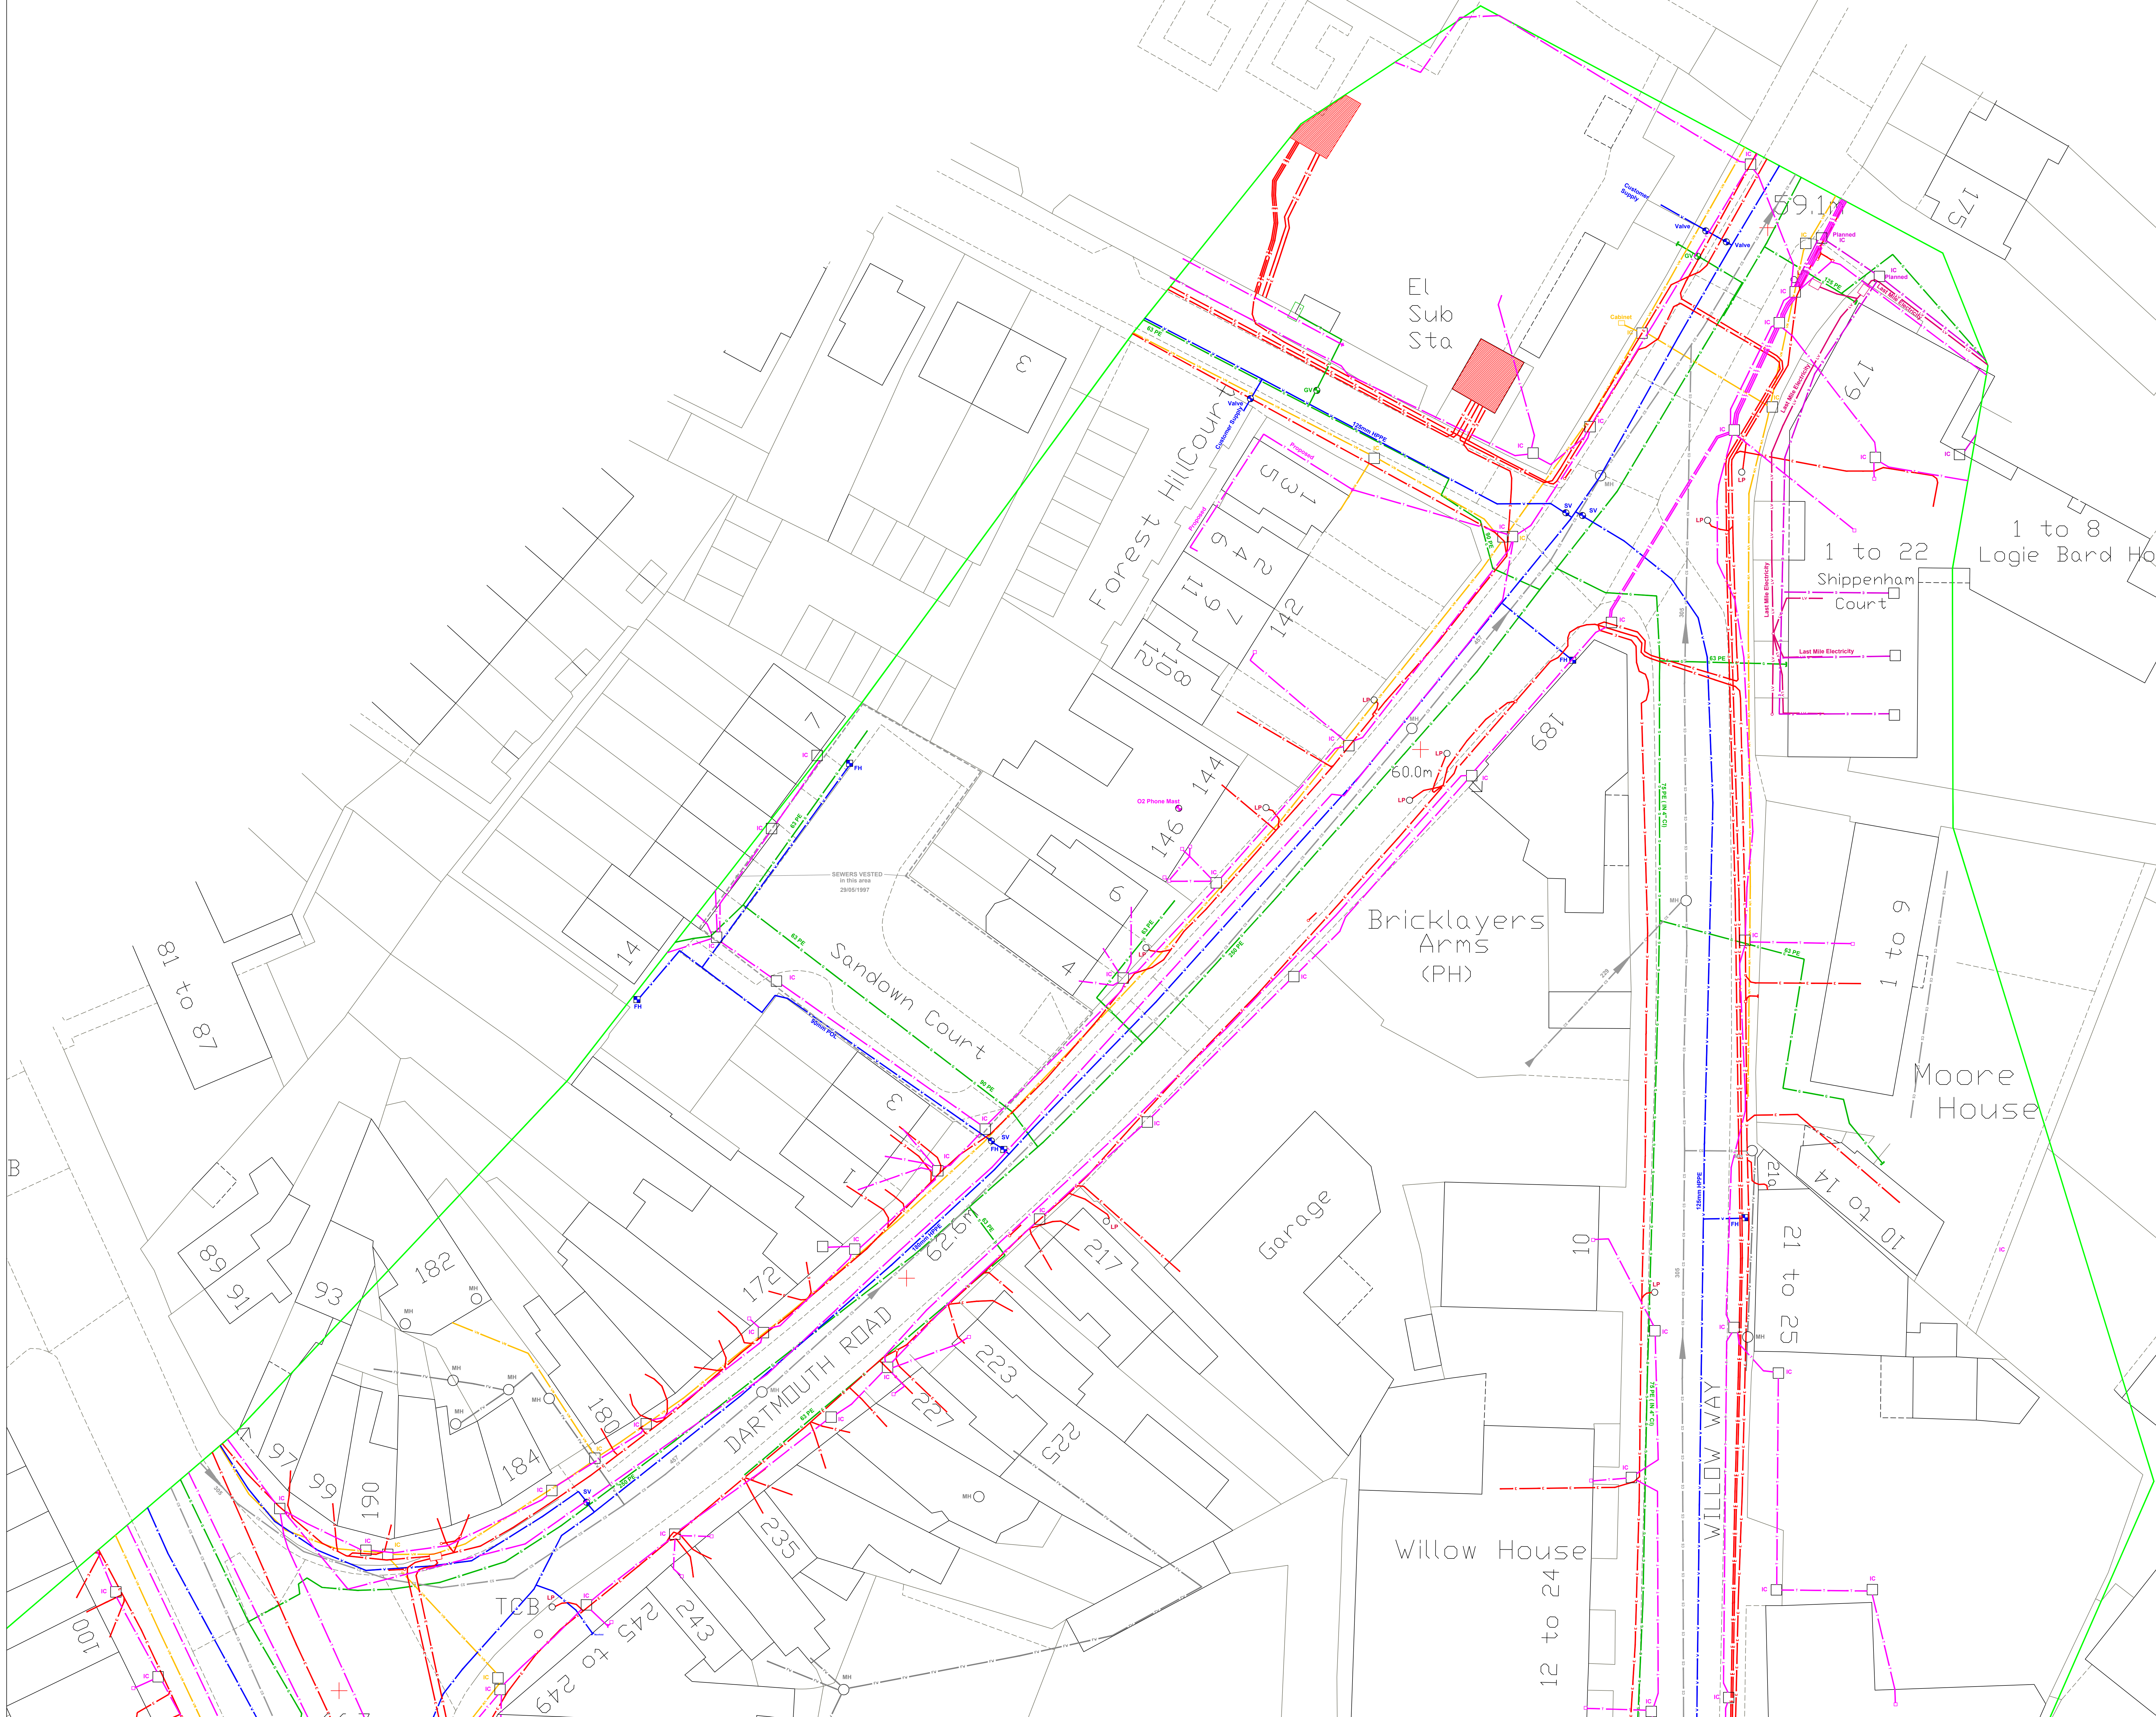

LEGEND

[Green line]	Mapped Area
[Red line]	Electricity Cable
[Red line with cross-ticks]	Extra High Voltage Electricity
[Red line with dots]	High Voltage Electricity
[Red line with horizontal dashes]	Low Voltage Electricity
[Red line with vertical dashes]	Street Lighting Cable
[Blue line]	Water Main
[Green line]	Gas Main
[Green line]	Foul Water
[Blue line]	Surface Water
[Brown line]	Combined Sewer
[Brown line]	Abandoned Sewer
[Blue line]	Culvert
[Magenta line]	British Telecom
[Yellow line]	Virgin Media
[Magenta line]	Fibre Optics
[Green line]	Duct
[Green line]	Traffic Signalling
[Red line]	CCTV
[Pink line]	Vodafone
[Pink line]	Colt
[Cyan line]	Instalcom
[Cyan line]	Telent
[Yellow line]	Verizon
[Magenta line]	Zayo
[Dashed magenta line]	Overhead Service (applies to any service)

ABBREVIATIONS (where applicable)

AC	Asbestos Cement	MD	Medium Density
AV	Air Valve	MH	Manhole
CI	Cast Iron	MP	Medium Pressure
CP	Concrete (Pre-Cast)	PE	Polyethylene
DI	Ductile Iron	PT	Pot End
EP	Electricity Pole	PVC	Polyvinyl Chloride
FH	Fire Hydrant	SI	Spun Iron
GV	Gas Valve	ST	Steel
HP	High Pressure	SV	Sluice Valve
IC	Inspection Cover	TCB	Telephone Call Box
IRS	Illuminated Road Sign	TP	Telegraph Pole
JB	Junction Box	VC	Vitrified Clay
LP	Lamp Post	WO	Wash Out

NOTES

Please refer to 'Groundwise Searches Ltd' documentation for details of the data suppliers for this drawing.


The information provided has been appended onto a base plan for orientation and guidance purposes using all reasonable skill and care. E & OE.

Statutory Information can only provide an indication to services locations, routes and depths, other services may also be present.

ALWAYS EXERCISE CAUTION WHEN EXCAVATING

© Crown copyright and database rights 2022 OS 100008964 Not for publication or to be reproduced.

SHEET LAYOUT

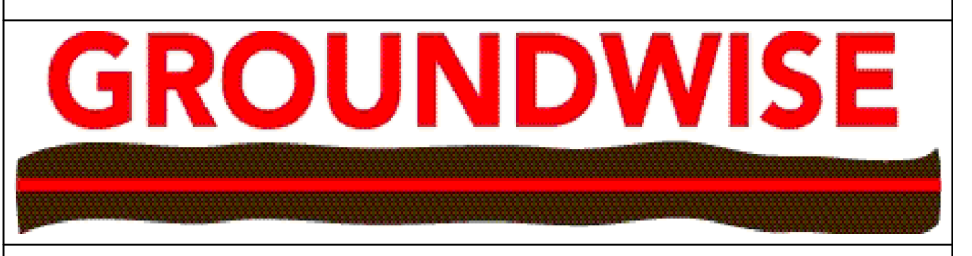

Groundwise Searches Ltd

Suite 6, 3rd Floor
Princess Caroline House
1 High Street
Southend-on-Sea
Essex
SS1 1JE

Tel: 01702 615566
Email: mail@groundwise.com

GEOTEC

desktop mapping

GEOTEC SURVEYS LIMITED

PO Box 99, Godalming, Surrey, GU7 2XT

TEL: 01428 686168 EMAIL: geotec@geotecsveys.com
FAX: 01428 686169 WEB: www.geotecsveys.com

Client:	Groundwise Searches Ltd Suite 6, 3rd Floor, Princess Caroline House, 1 High St, Southend-on-Sea, Essex, SS1 1JE	Site:	Dartmouth Road & Willow Way Upper Sydenham Lewisham SE15 4AR
Project No:	2211S009	Date:	November 2022
Ref No:	31878 RB-GWS	Issue No:	001
Sheet No:	1 of 1	Scale:	A0 1:200
Drawn by:	RB	Checked by:	CK
Revision	Description	Initial	Date
1	EROE		

SCALE BAR

0.0m 2.0m 4.0m 6.0m 8.0m 10.0m 12.0m 14.0m 16.0m 18.0m 20.0m