

LEGEND

- Borough Boundary
- Proposed Controlled Parking Zone (CPZ)

DRAWING ISSUE DISCLAIMER
 THIS DRAWING HAS BEEN PRODUCED FOR INFORMATION AND/OR DISCUSSION PURPOSES ONLY. IT DOES NOT FORM ANY PART OF THE CONTRACTUAL DRAWING SET AND IS NOT FOR PUBLICATION.

UNCONTROLLED DOCUMENT

Rev	Date	Description	Drn	Chk	App
0	JUL 22	Work in progress	JG	JG	OK

This drawing has been specifically prepared for the purposes of the project described and may contain design and construction details which differ from conventional design conventions.



Client: **Lewisham**


Project: CONTROLLED PARKING ZONE REVIEW

Drawing Title: CATFORD (RAVENSBOURNE PARK) PROPOSED CPZ OVERVIEW

Drawing Status: **FOR CONSTRUCTION**

Drawn	Designed	Date	Scale	Size
JG	JG	JUL-23	1:250	A0

Drawing No. 1000009242-2-SK1-RP-OVERVIEW Rev 0

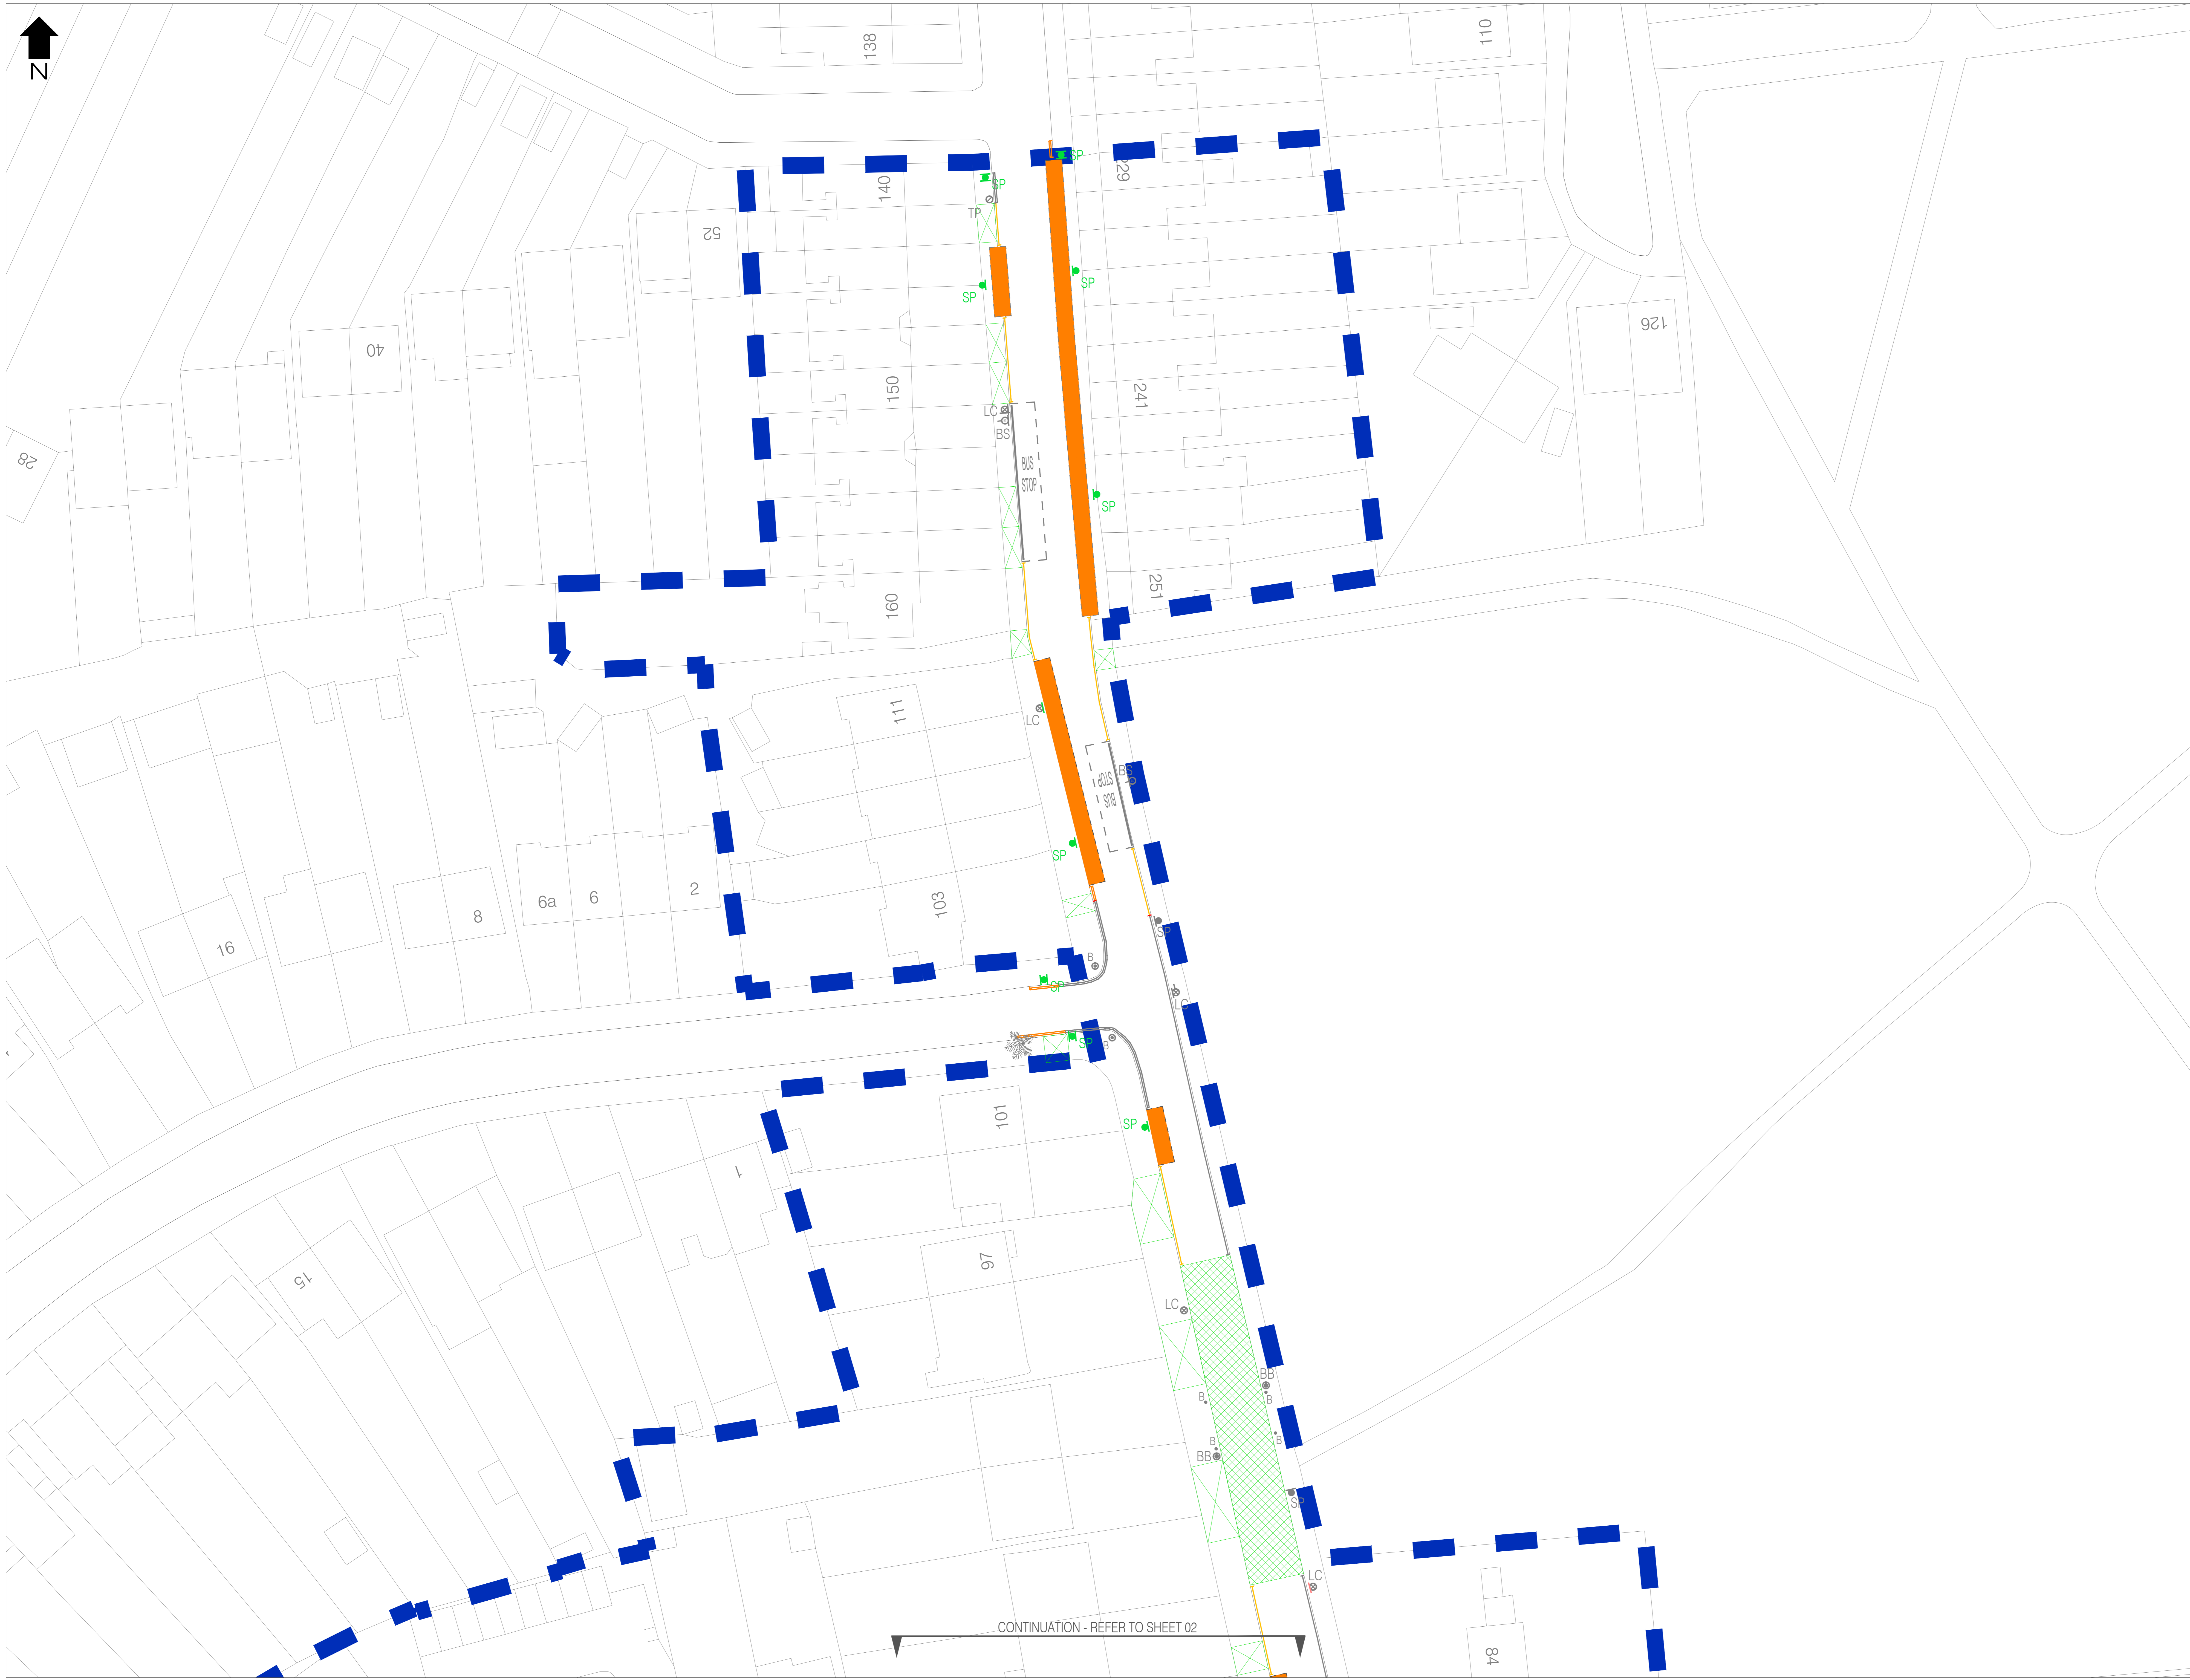

- LEGEND**
- Borough Boundary
 - Existing Estate Permit Parking Area (PPA)
 - Existing Private / Estate Parking Area
 - Existing Controlled Pedestrian Crossing Area
 - Proposed Controlled Pedestrian Zone (CPZ)
 - Proposed Permit Parking Area (PPA)
- Road Markings**
- Existing Single / Double Yellow Line / Keel Strip
 - Existing Single / Double Yellow Line / Keel Strip to be Removed
 - Proposed Single / Double Yellow Line / Keel Strip
 - Existing Keep Clear at Entrance Marking
 - Existing Keep Clear at Entrance Marking - To be removed
 - Existing SCHOOL KEEP CLEAR
 - Existing Parking Bay
 - Existing Parking Bay to be Removed
 - Proposed Parking Bay
 - Existing Rank to be Removed (Ambulance - Police - Taxi)
 - Proposed Rank (Ambulance - Police - Taxi)
 - Existing Bus Stop/Stand
- Traffic Signs & Posts**
- Existing Traffic Sign / Post
 - Existing Traffic Sign / Post - Remove to Top
 - Proposed Traffic Sign / Post
 - Proposed Traffic Sign Mounted on Existing Lamp Column
 - Traffic Sign Mounted on Wall / Fence
- Street Furniture**
- Lamp Column
 - Lamp Column with Electric Vehicle Charge Point
 - Telecommunication Pole
 - Refuge Beacon
 - Beltina Beacon
 - Telephone Box
 - Mail Box
 - Bollard
 - Bollard with Electric Vehicle Charge Point
 - Boll/Bollard
 - Litter Bin
 - Bus Stop
 - CCTV/Security Camera
 - Telecommunications Cabinet
- Other Features**
- Dropped Kerb at Vehicle Crossover/Pedestrian Crossing
 - Existing Tree
 - Proposed Tree
 - Existing Cycle Hanger
 - Proposed Cycle Hanger
 - One-Way Street - Direction of Flow

- Parking Bays**
- Permit Holders Only
 - Resident Permit Holders Only
 - Business Permit Holders Only
 - Shared - Permit Holders + Pay by Phone
 - Shared - Permit Holders + Pay by Phone + Bus
 - Shared - Resident Permit + Pay by Phone
 - Shared - Pay by Phone + Taxi Rank
 - Pay by Phone
 - Bus Badge Holders Only
 - Loading Bay
 - Taxi Rank
 - Ambulance Bay
 - Police Vehicles Only Bay
 - Electric Vehicle Charging Point
 - Car Club Bay
 - Solo Motorcycles Bay
 - Bus Bay
 - Sign Reference - Proposed Sign
- Note: While relevant to drawings of this type, some items in this legend may not be included in this series of drawings.

DRAWING ISSUE DISCLAIMER

THIS DRAWING HAS BEEN PRODUCED FOR INFORMATION AND/OR DISCUSSION PURPOSES ONLY. IT DOES NOT FORM ANY PART OF THE CONTRACTUAL DRAWING SET AND IS NOT FOR PUBLICATION.

UNCONTROLLED DOCUMENT

Rev	Date	Description	Dm	Chk	App
0	JUL 22	Work in progress	JG	JG	OK

This drawing has been specifically prepared for the requirements of the project and will not contain design and construction details which differ from conventional design standards.




Client: **Lewisham**

Project: CONTROLLED PARKING ZONE REVIEW

Drawing Title: CATFORD (RAVENSBORNE PARK) PROPOSED CPZ SHEET 1 OF 2

Drawing Status: FOR CONSTRUCTION

Drawn	JG	Designed	JG	Date	JUL-23	Scale	1:250	Size	A0
Drawing No.	1000009242-2-SK1-RP-01	Rev	0						

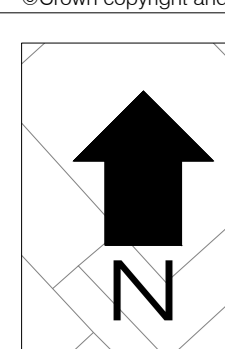

CONTINUATION - REFER TO SHEET 01

- LEGEND**
- Borough Boundary
 - Existing Estate Permit Parking Area (PPA)
 - Existing Private / Estate Parking Area
 - Existing Controlled Parking Crossing Area
 - Proposed Controlled Parking Zone (CPZ)
 - Proposed Permit Parking Area (PPA)

- Road Markings**
- Existing Single / Double Yellow Line / Kerb Stop
 - - - Existing Single / Double Yellow Line / Kerb Stop to be Removed
 - Proposed Single / Double Yellow Line / Kerb Stop
 - Existing Keep Clear Hatch Markings - To be removed
 - Existing SCHOOL KEEP CLEAR
 - Existing Parking Bay to be Removed
 - Proposed Parking Bay
 - Existing Rank to be Removed (Ambulance - Police - Taxi)
 - Proposed Rank (Ambulance - Police - Taxi)
 - Existing Bus Stop/Stand

- Traffic Signs & Posts**
- Existing Traffic Sign / Post
 - Existing Traffic Sign / Post - Remove to Tip
 - Proposed Traffic Sign / Post
 - Proposed Traffic Sign Mounted on Existing Lamp Column
 - Traffic Sign Mounted on Wall / Fence

- Street Furniture**
- Lamp Column
 - Lamp Column with Electric Vehicle Charge Point
 - Telecommunication Pole
 - Refuge Beacon
 - Bellisha Beacon
 - Telephone Box
 - Mail Box
 - Bollard
 - Bollard with Electric Vehicle Charge Point
 - Boll Bollard
 - Litter Bin
 - Bus Stop
 - CCTV/Security Camera
 - Telecommunications Cabinet

- Other Features**
- Dropped Kerb at Vehicle Crossover/Pedestrian Crossing
 - Existing Tree
 - Proposed Tree
 - Existing Cycle Hanger
 - Proposed Cycle Hanger
 - One-Way Street - Direction of Flow

- Parking Bays**
- Permit Holders Only
 - Resident Permit Holders Only
 - Business Permit Holders Only
 - Shared - Permit Holders + Pay by Phone
 - Shared - Permit Holders + Pay by Phone + Bus
 - Shared - Resident Permit + Pay by Phone
 - Shared - Pay by Phone + Taxi Rank
 - Pay by Phone
 - Bus Badge Holders Only
 - Loading Bay
 - Taxi Rank
 - Ambulance Bay
 - Doctors Bay
 - Police Vehicles Only Bay
 - Electric Vehicle Charging Point
 - Car Club Bay
 - Solo Motorcycles Bay
 - Bus Bay
 - Sign Reference - Proposed Sign

Note: While relevant to drawings of this type, some items in this legend may not be included in this series of drawings.

DRAWING ISSUE DISCLAIMER
 THIS DRAWING HAS BEEN PRODUCED FOR INFORMATION AND/OR DISCUSSION PURPOSES ONLY. IT DOES NOT FORM ANY PART OF THE CONTRACTUAL DRAWING SET AND IS NOT FOR PUBLICATION.

UNCONTROLLED DOCUMENT

Rev	Date	Description	Dm	Chk	App
0	JUL 22	Work in progress	JG	JG	OK



Client: **CONTROLLED PARKING ZONE REVIEW**

Drawing Title: **CATFORD (RAVENSBOURNE PARK) PROPOSED CPZ SHEET 2 OF 2**

Drawing Status: **FOR CONSTRUCTION**

Drawn	Designed	Date	Scale	Size
JG	JG	JUL-23	1:250	A0

Drawing No. 1000009242-2-SK1-RP-02