


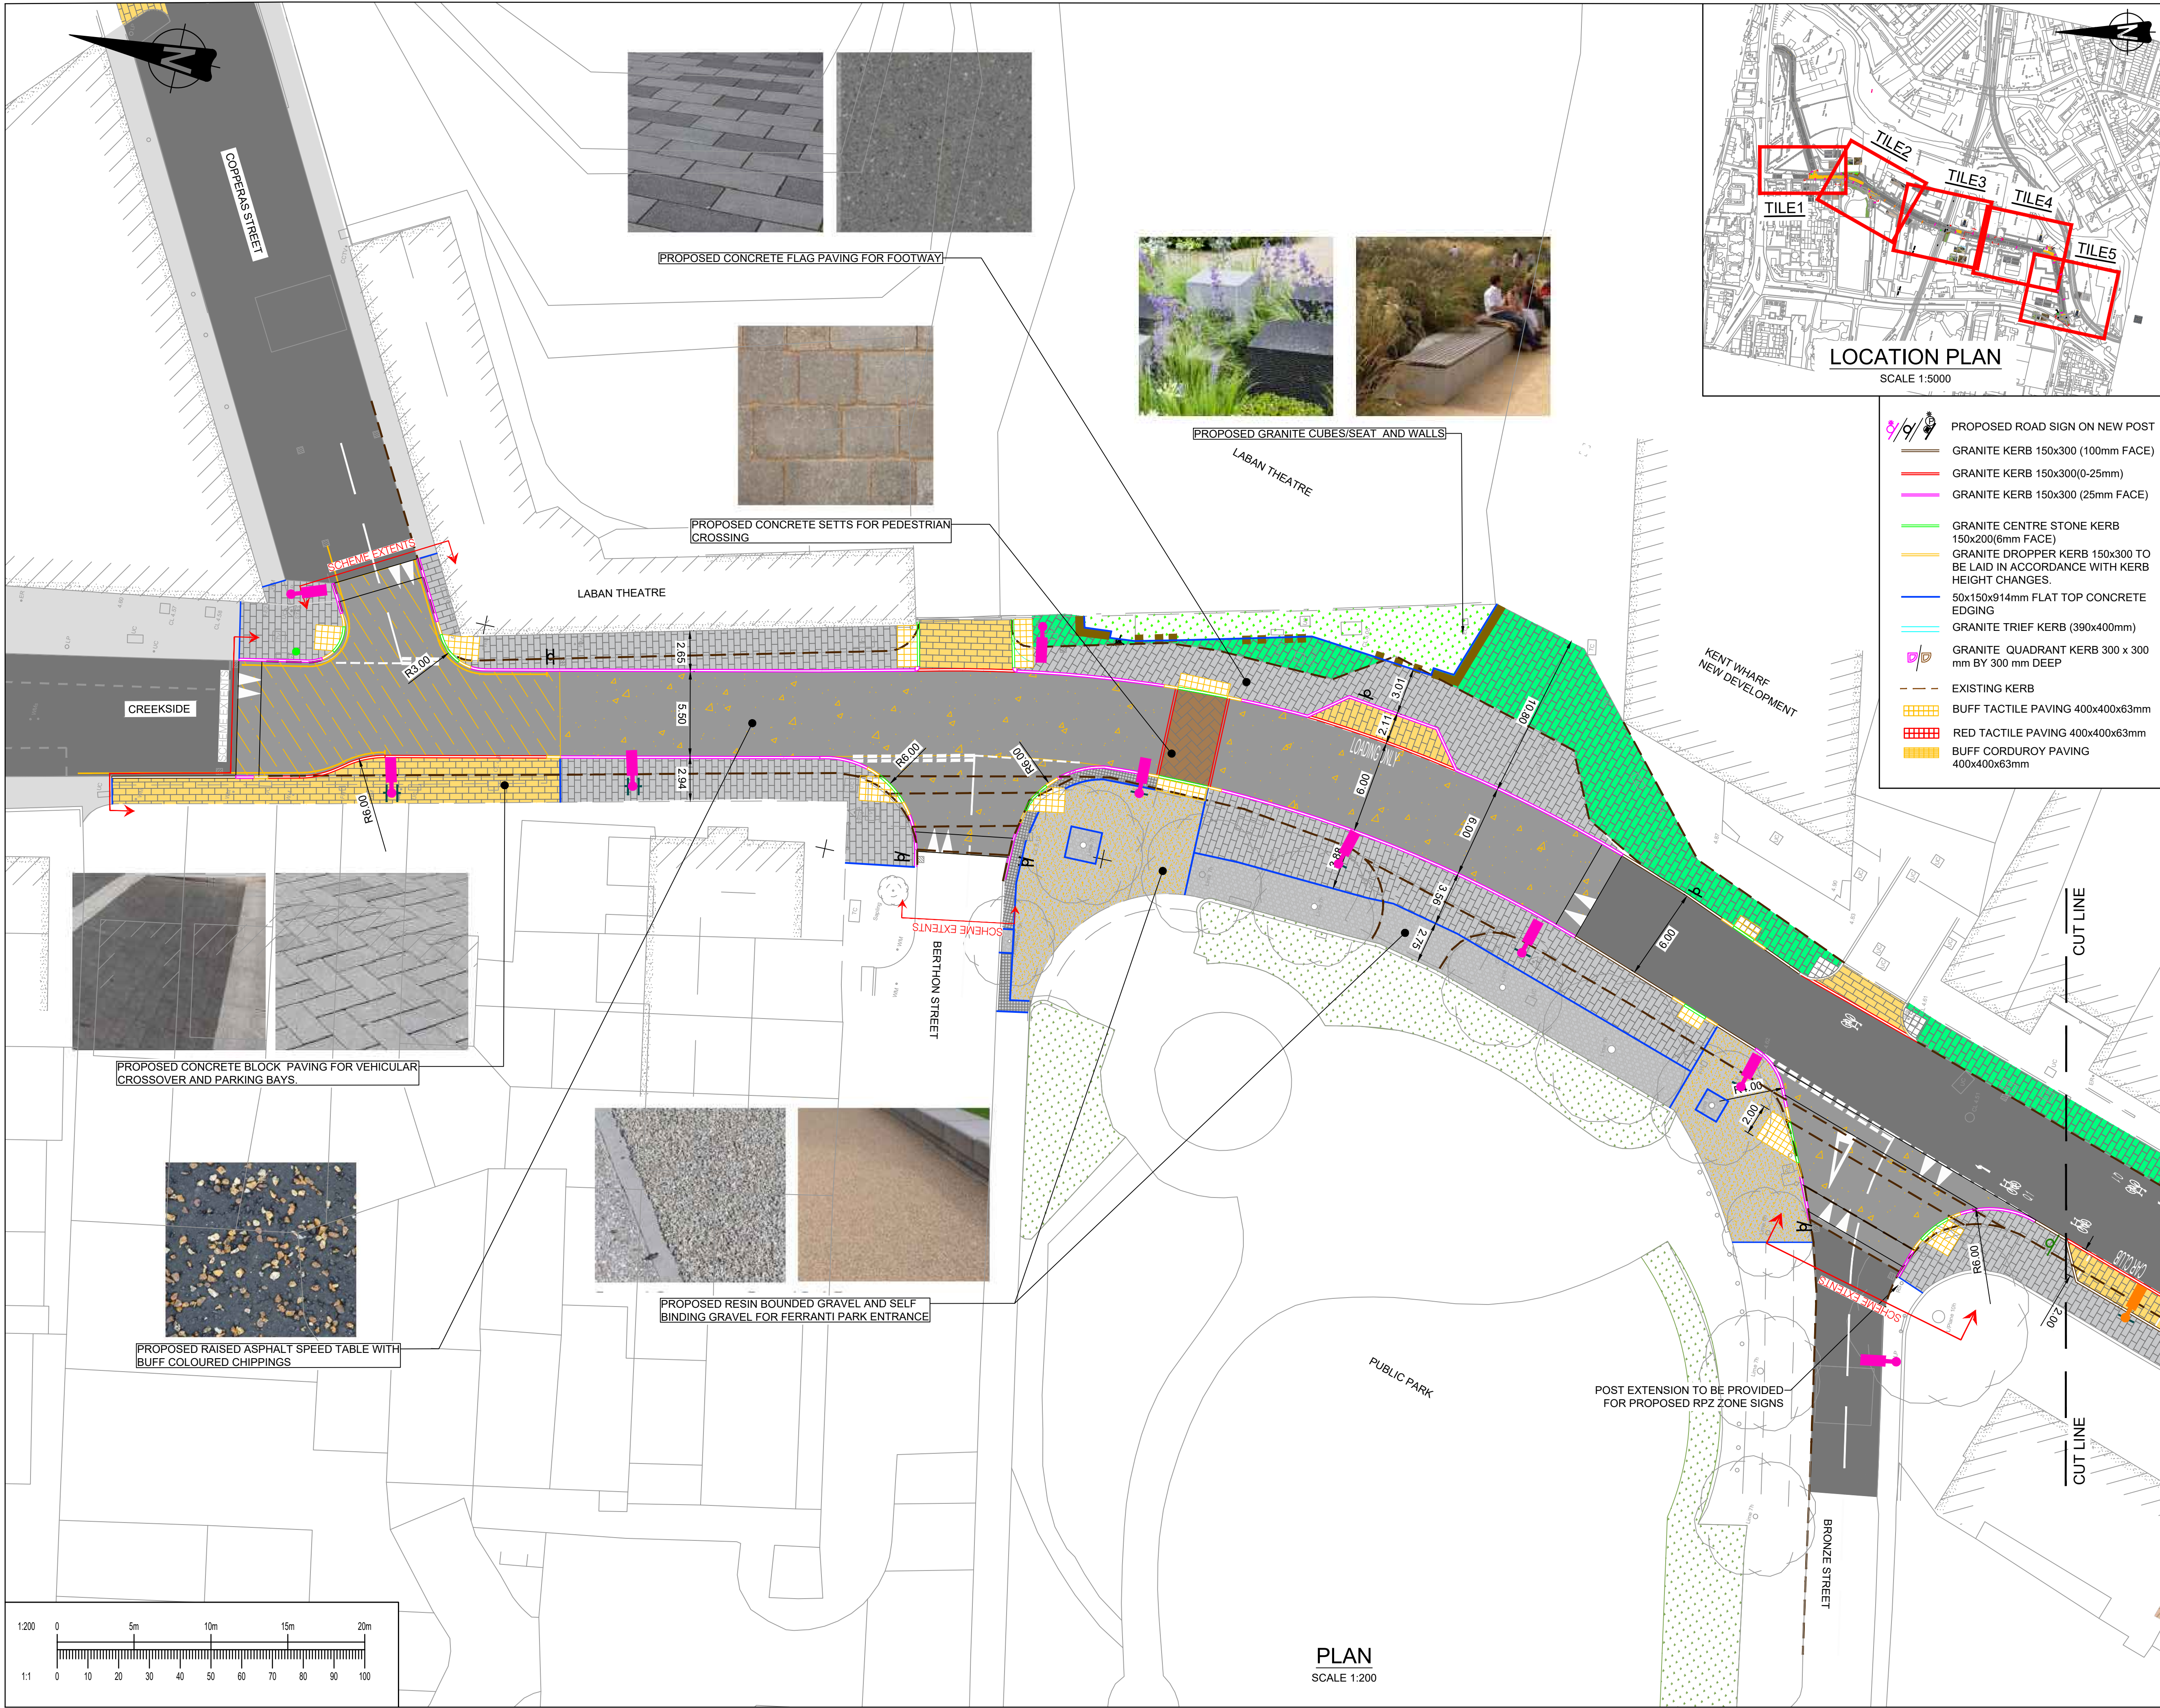

This drawing should not be scaled. Dimensions to be verified on site. Any discrepancies should be referred to the Engineer prior to work being put in hand.

This drawing is the property of Waterman Infrastructure & Environment Limited, and the drawing is issued on the condition that it is not copied, reproduced, related or disclosed to any unauthorised person, either wholly or in part without the consent in writing of Waterman Infrastructure & Environment Limited.

Pickfords Wharf, Clink Street, London SE1 9DG 1 020 7928 7888 f 03333 444 501

GENERAL NOTES

NOTES:

- ROAD HUMPS - EXISTING ROAD HUMPS AND SPEED CUSHIONS (SIDE ROADS) TO BE REMOVED WHERE NECESSARY.
- EXTENT OF CONTROLLED PARKING ZONE AND AMENDMENT TO SIGNS TO BE CONFIRMED BY LBL.
- EXISTING KERB AND FOOTWAY PAVING TO BE REUSED WHERE APPLICABLE.

LEGEND

- PROPOSED FOOTWAY CONCRETE FLAG PAVING
- CONCRETE BLOCK PAVING TO PEDESTRIAN CROSSING
- CONCRETE BLOCK PAVING TO VEHICLE CROSSOVERS AND PARKING BAYS
- PROPOSED RESIN BONDED GRAVEL E.G. ADDASTONE IN CORN FLINT BY ADDAGRIP
- PROPOSED SELF BINDING GRAVEL TO TREE SURROUNDS AND TREE PITS
- REINSTATE EXISTING BITUMINOUS FOOTWAY REINSTATED.
- PROPOSED RAIN WATER GARDEN
- EXISTING/PROPOSED GREEN AREA
- CONCRETE BLOCKS IN FOOTWAY
- CARRIAGEWAY RESURFACING
- RAISED ASPHALT TABLE WITH BUFF COLOUR CHIPPING
- EXISTING RAISED TABLE TO BE RESURFACED
- EXISTING COBBLES PAVING ON CROSSOVER TO BE RETAINED
- EXISTING FOOTWAY PAVING TO BE RETAINED AND SEE NOTE 3
- EXISTING BLOCK PAVING ON CROSSOVERS TO BE RETAINED AND SEE NOTE 3
- WAYFINDING / INFORMATION PANELS
- GRANITE CUBES/SEAT WALLS E.G BY CED STONE, FLAMED FINISHED TO TOP, BUSH HAMMERED TO SIDE.
- FEATURE GRANITE PAVING STRIP-BENEATH RAILWAY ARCH WITH ETCHED CYCLEWAY DEMARCATION.
- PROPOSED WASTE / RECYCLE BINS
- PROPOSED LOCKABLE BOLLARDS
- PROPOSED SHARED SPACE BOLLARDS
- PROPOSED BELISHA BEACON
- EXISTING PEDESTRIAN GUARDRAIL
- LIGHTING COLUMN EXISTING/PROPOSED

PO2	14-10-20	DRAWING UPDATED	UF
Rev	Date	Description	By

Amendments

CREEKSIDE PUBLIC REALM PROJECT

Title

CONSULTATION PHASE 1 SHEET 1 OF 5

Client
LONDON BOROUGH OF LEWISHAM





Crown House 2 - 8 Gloucester Road Redhill Surrey RH1 1FH
t 01342 893800 f 03333 444 501
mail@watermangroup.com www.watermangroup.com

PRELIMINARY

Designed By	UF	Checked By	DG	Waterman Ref	blish_18
Drawn By	UF	Date	FEB 2020	Scales @ A1	1:200

Project	Originator	Volume	Level	Type	Role	Number	Revision
14728-126-WIE-ZZ-XX-DR-C-90041							PO2

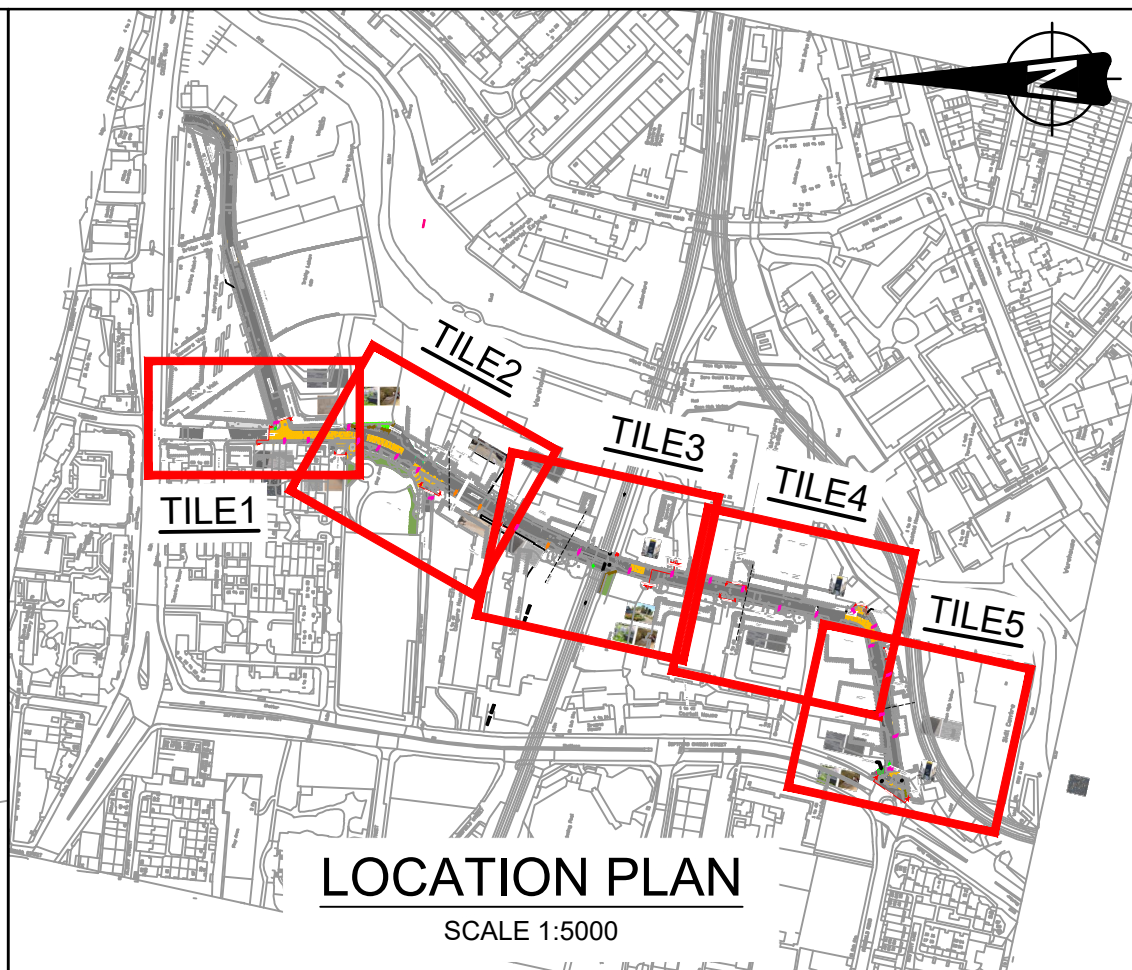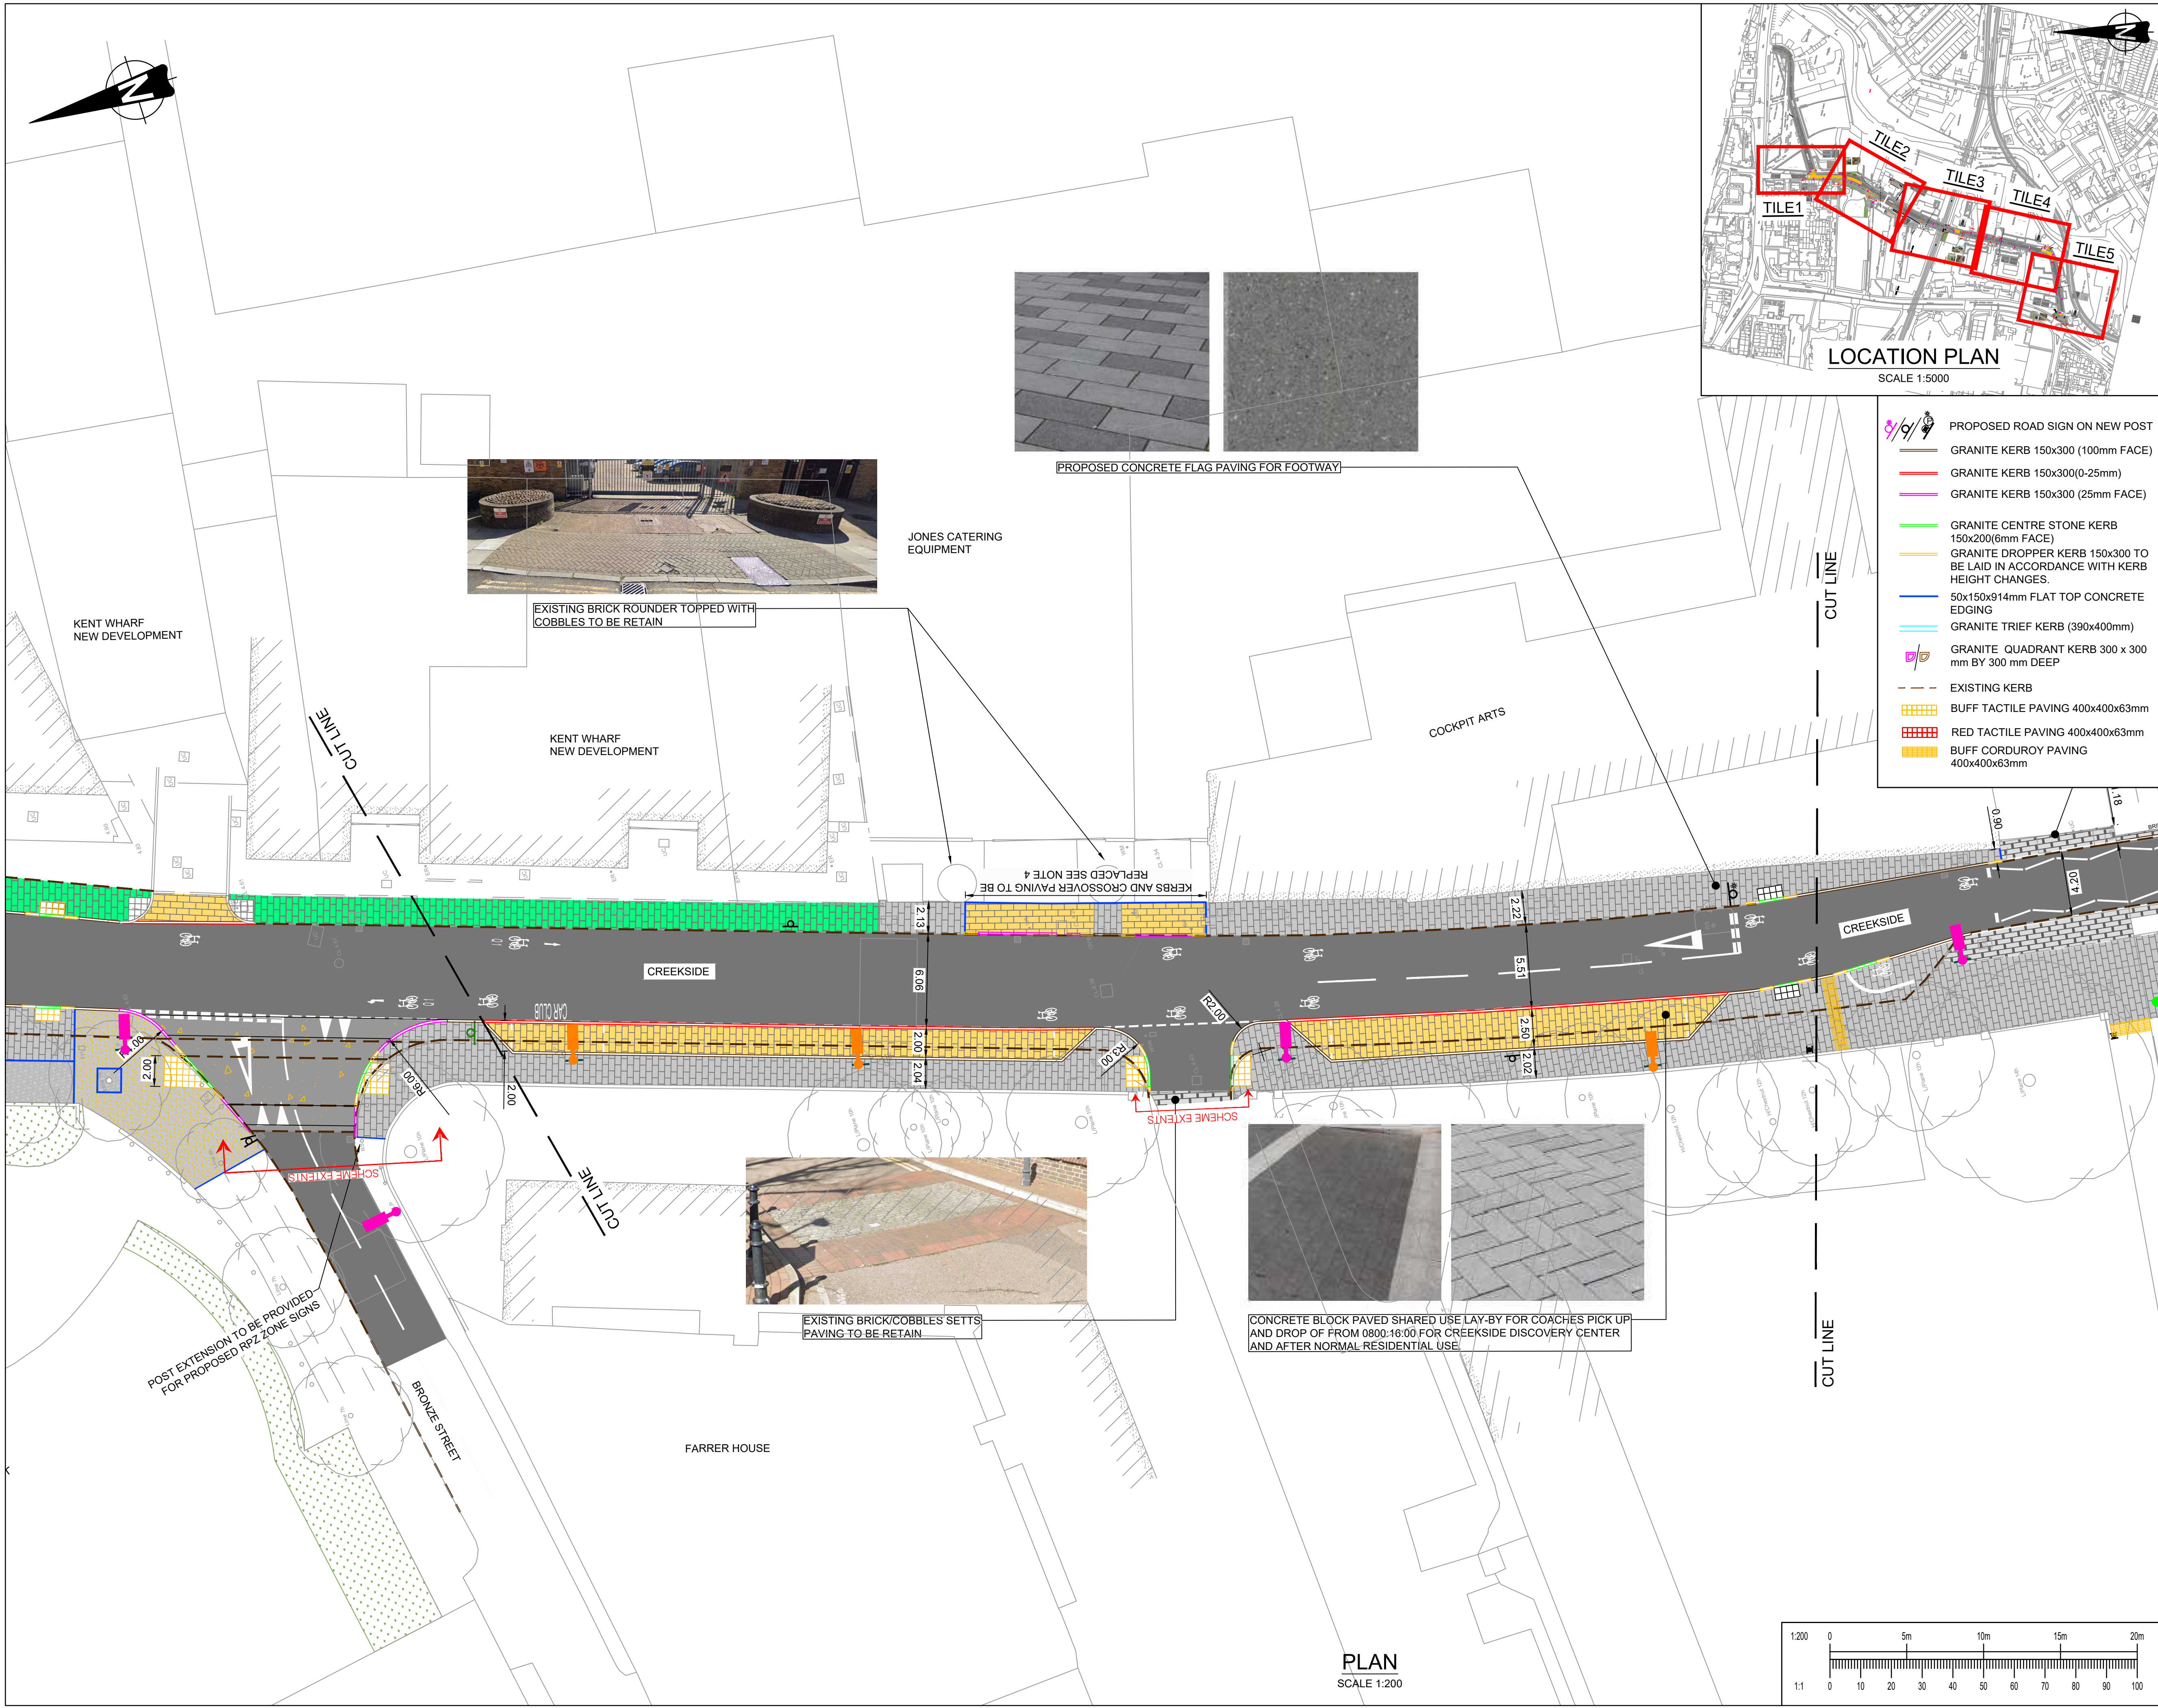

- LEGEND**
- PROPOSED ROAD SIGN ON NEW POST
 - GRANITE KERB 150x300 (100mm FACE)
 - GRANITE KERB 150x300(0-25mm)
 - GRANITE KERB 150x300 (25mm FACE)
 - GRANITE CENTRE STONE KERB 150x200(6mm FACE)
 - GRANITE DROPPER KERB 150x300 TO BE LAID IN ACCORDANCE WITH KERB HEIGHT CHANGES.
 - 50x150x914mm FLAT TOP CONCRETE EDGING
 - GRANITE TRIEF KERB (390x400mm)
 - GRANITE QUADRANT KERB 300 x 300 mm BY 300 mm DEEP
 - EXISTING KERB
 - BUFF TACTILE PAVING 400x400x63mm
 - RED TACTILE PAVING 400x400x63mm
 - BUFF CORDUROY PAVING 400x400x63mm

This drawing should not be scaled. Dimensions to be verified on site. Any discrepancies should be referred to the Engineer prior to work being put in hand.

This drawing is the property of Waterman Infrastructure & Environment Limited, and the drawing is issued on the condition that it is not copied, reproduced, related or disclosed to any unauthorised person, either wholly or in part without the consent in writing of Waterman Infrastructure & Environment Limited

Pickfords Wharf, Clink Street, London SE1 9DG 1 020 7928 7888 1 03333 444 501

GENERAL NOTES

- NOTES:**
- ROAD HUMPS - EXISTING ROAD HUMPS AND SPEED CUSHIONS (SIDE ROADS) TO BE REMOVED WHERE NECESSARY.
 - EXTENT OF CONTROLLED PARKING ZONE AND AMENDMENT TO SIGNS TO BE CONFIRMED BY LBL.
 - EXISTING KERB AND FOOTWAY PAVING TO BE REUSED WHERE APPLICABLE.

- LEGEND**
- PROPOSED FOOTWAY CONCRETE FLAG PAVING
 - CONCRETE BLOCK PAVING TO PEDESTRIAN CROSSING
 - CONCRETE BLOCK PAVING TO VEHICLE CROSSOVERS AND PARKING BAYS
 - PROPOSED RESIN BONDED GRAVEL E.G. ADDASTONE IN CORN FLINT BY ADDAGRIP
 - PROPOSED SELF BINDING GRAVEL TO TREE SURROUNDS AND TREE PITS
 - REINSTATE EXISTING BITUMINOUS FOOTWAY REINSTATED.
 - PROPOSED RAIN WATER GARDEN
 - EXISTING/PROPOSED GREEN AREA
 - CONCRETE BLOCKS IN FOOTWAY
 - CARRIAGEWAY RESURFACING
 - RAISED ASPHALT TABLE WITH BUFF COLOUR CHIPPING
 - EXISTING RAISED TABLE TO BE RESURFACED
 - EXISTING COBBLES PAVING ON CROSSOVER TO BE RETAINED
 - EXISTING FOOTWAY PAVING TO BE RETAINED AND SEE NOTE 3
 - EXISTING BLOCK PAVING ON CROSSOVERS TO BE RETAINED AND SEE NOTE 3
 - WAYFINDING / INFORMATION PANELS
 - GRANITE CUBES/SEAT WALLS E.G BY CED STONE, FLAMED FINISHED TO TOP, BUSH HAMMERED TO SIDE.
 - FEATURE GRANITE PAVING STRIP-BENEATH RAILWAY ARCH WITH ETCHED CYCLEWAY DEMARCATION.
 - PROPOSED WASTE / RECYCLE BINS
 - PROPOSED LOCKABLE BOLLARDS
 - PROPOSED SHARED SPACE BOLLARDS
 - PROPOSED BELISHA BEACON
 - EXISTING PEDESTRIAN GUARDRAIL
 - LIGHTING COLUMN EXISTING/PROPOSED

PO2	14-10-20	DRAWING UPDATED	UF
Rev	Date	Description	By

Amendments

Project

CREEKSIDE PUBLIC REALM PROJECT

Title

CONSULTATION PHASE 1 SHEET 2 OF 5

Client

LONDON BOROUGH OF LEWISHAM



Crown House 2 - 8 Gloucester Road Redhill Surrey RH1 1FH
1 01342 893800 1 03333 444 501
mail@watermangroup.com www.watermangroup.com

Status


PRELIMINARY

Designed By	UF	Checked By	DG	Waterman Ref	blish_18
Drawn By	UF	Date	FEB 2020	Scales @ A1	1:200


Project	Originator	Volume	Level	Type	Role	Number	Revision
---------	------------	--------	-------	------	------	--------	----------

14728-126-WIE-ZZ-XX-DR-C-90042

PO2

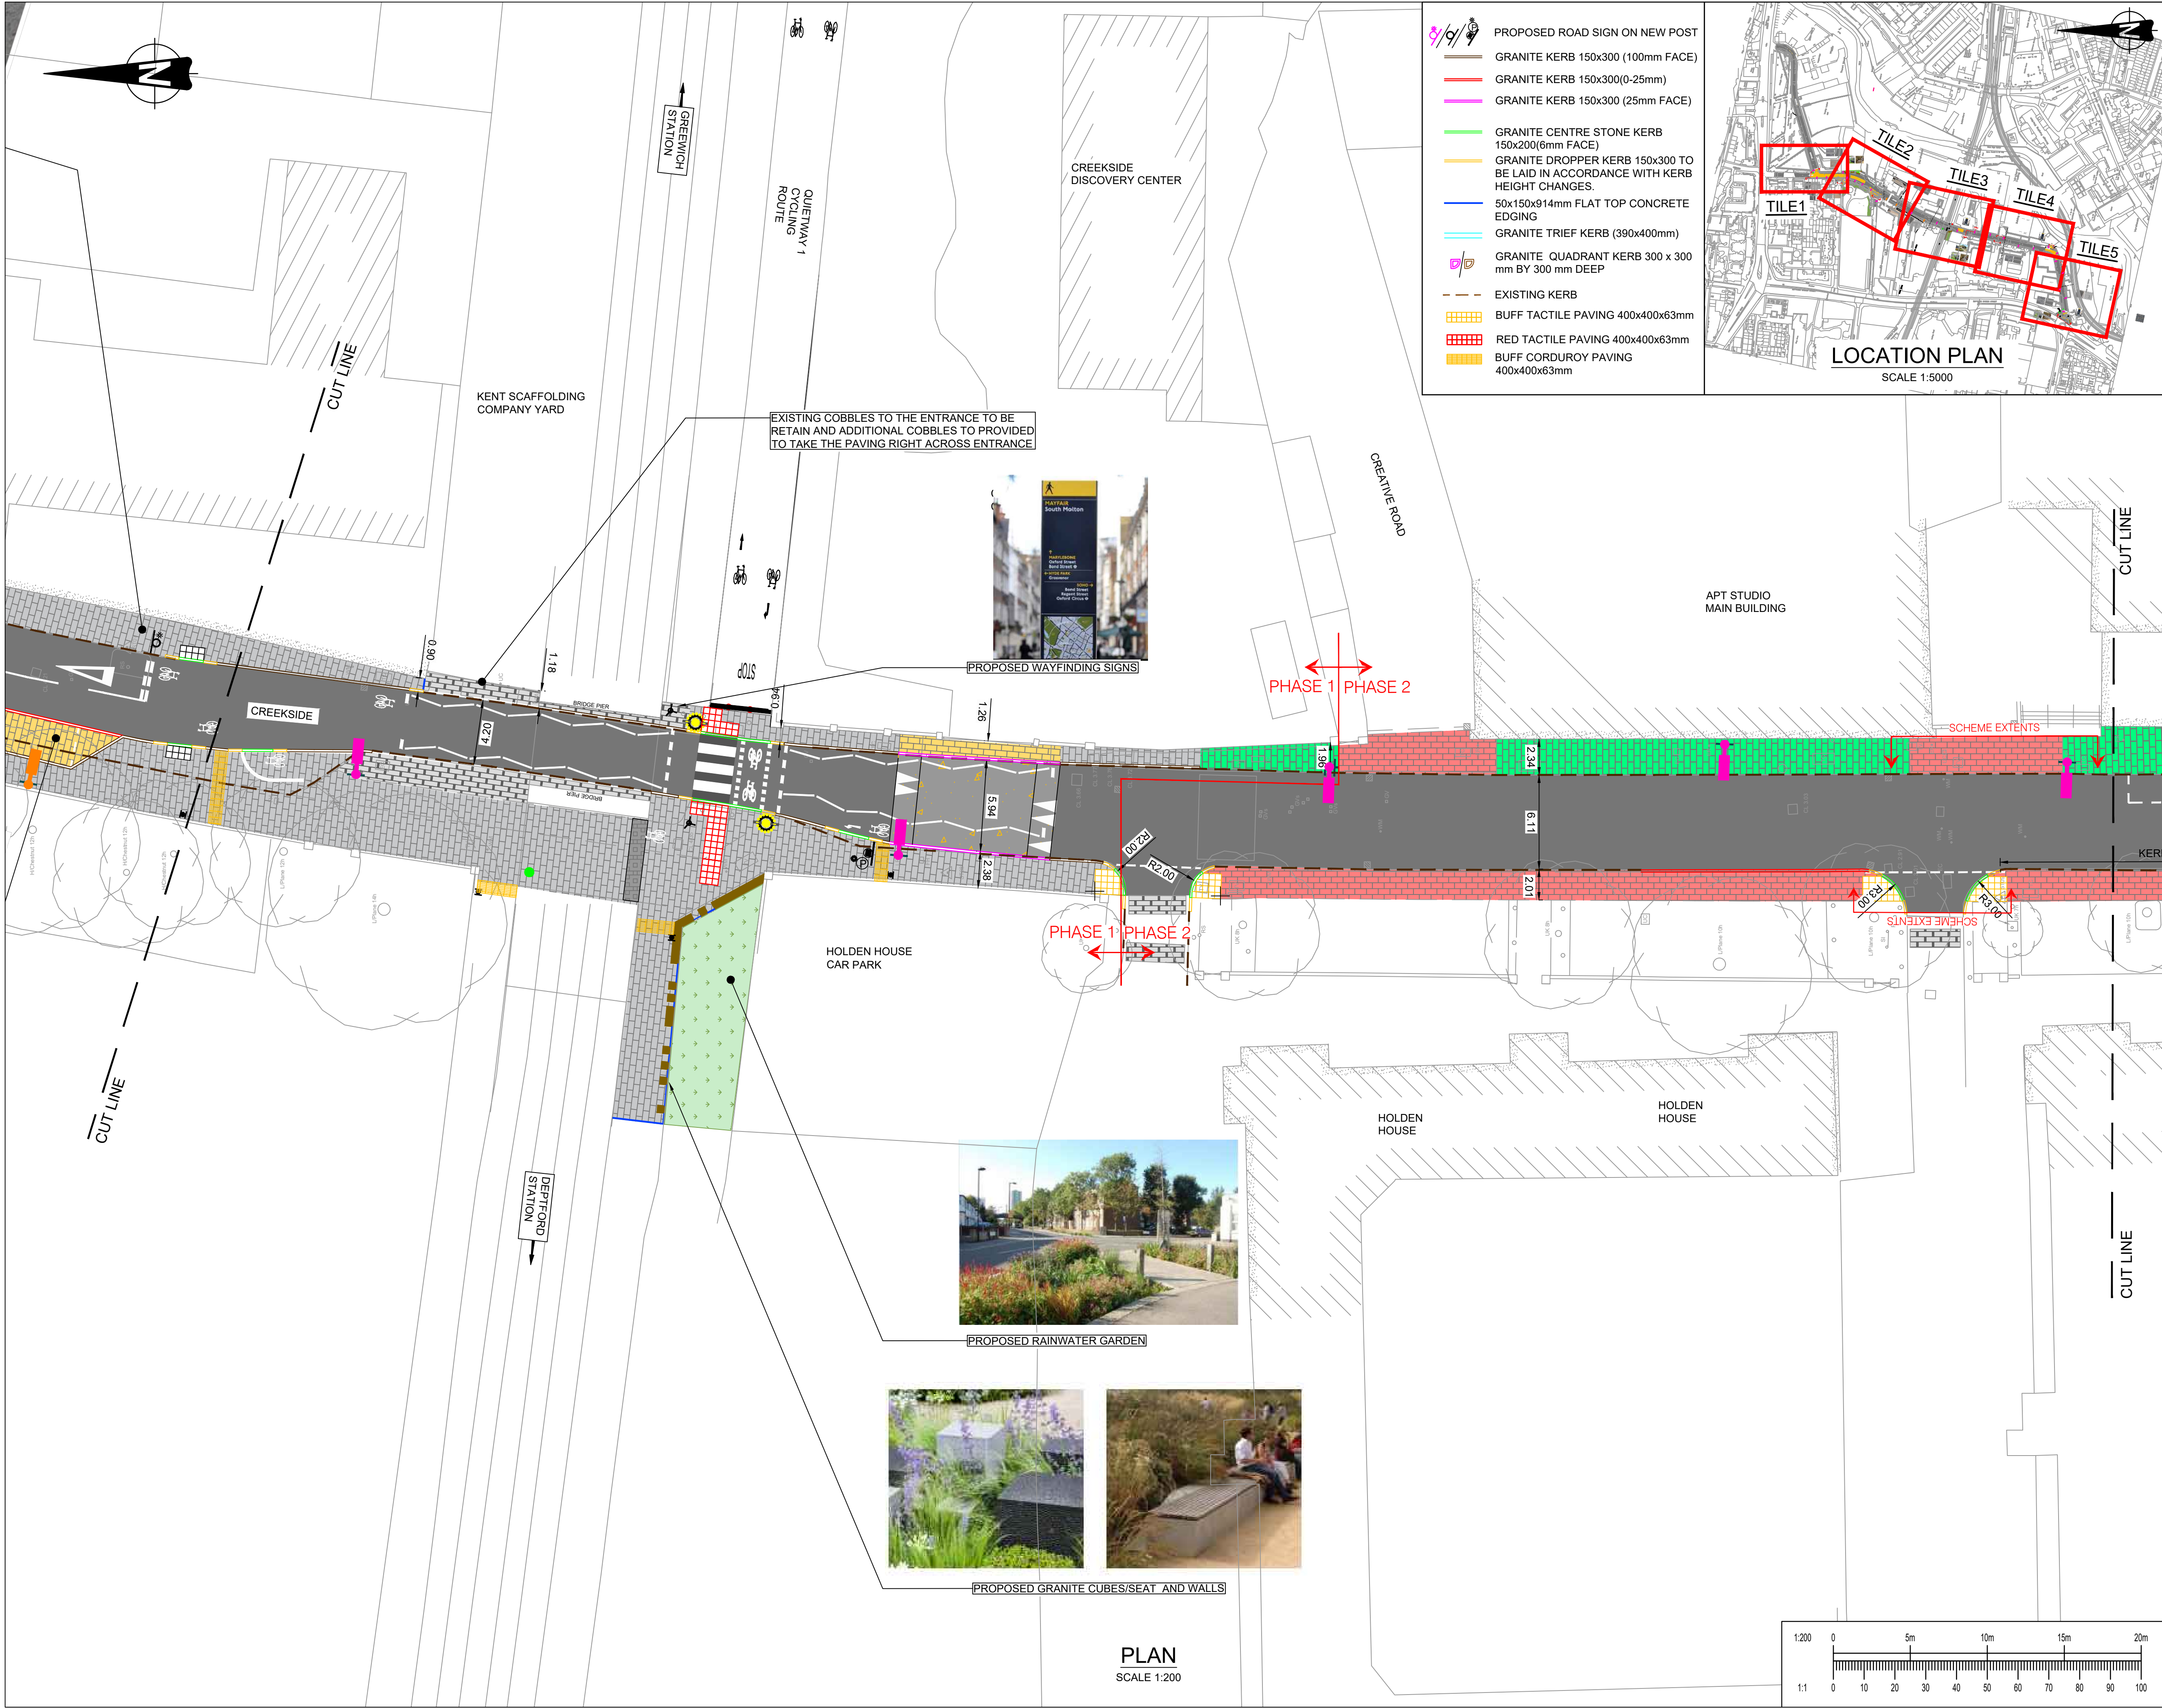

- PROPOSED ROAD SIGN ON NEW POST**
- GRANITE KERB 150x300 (100mm FACE)
 - GRANITE KERB 150x300(0-25mm)
 - GRANITE KERB 150x300 (25mm FACE)
 - GRANITE CENTRE STONE KERB 150x200(6mm FACE)
 - GRANITE DROPPER KERB 150x300 TO BE LAID IN ACCORDANCE WITH KERB HEIGHT CHANGES.
 - 50x150x914mm FLAT TOP CONCRETE EDGING
 - GRANITE TRIEF KERB (390x400mm)
 - GRANITE QUADRANT KERB 300 x 300 mm BY 300 mm DEEP
 - EXISTING KERB
 - BUFF TACTILE PAVING 400x400x63mm
 - RED TACTILE PAVING 400x400x63mm
 - BUFF CORDUROY PAVING 400x400x63mm

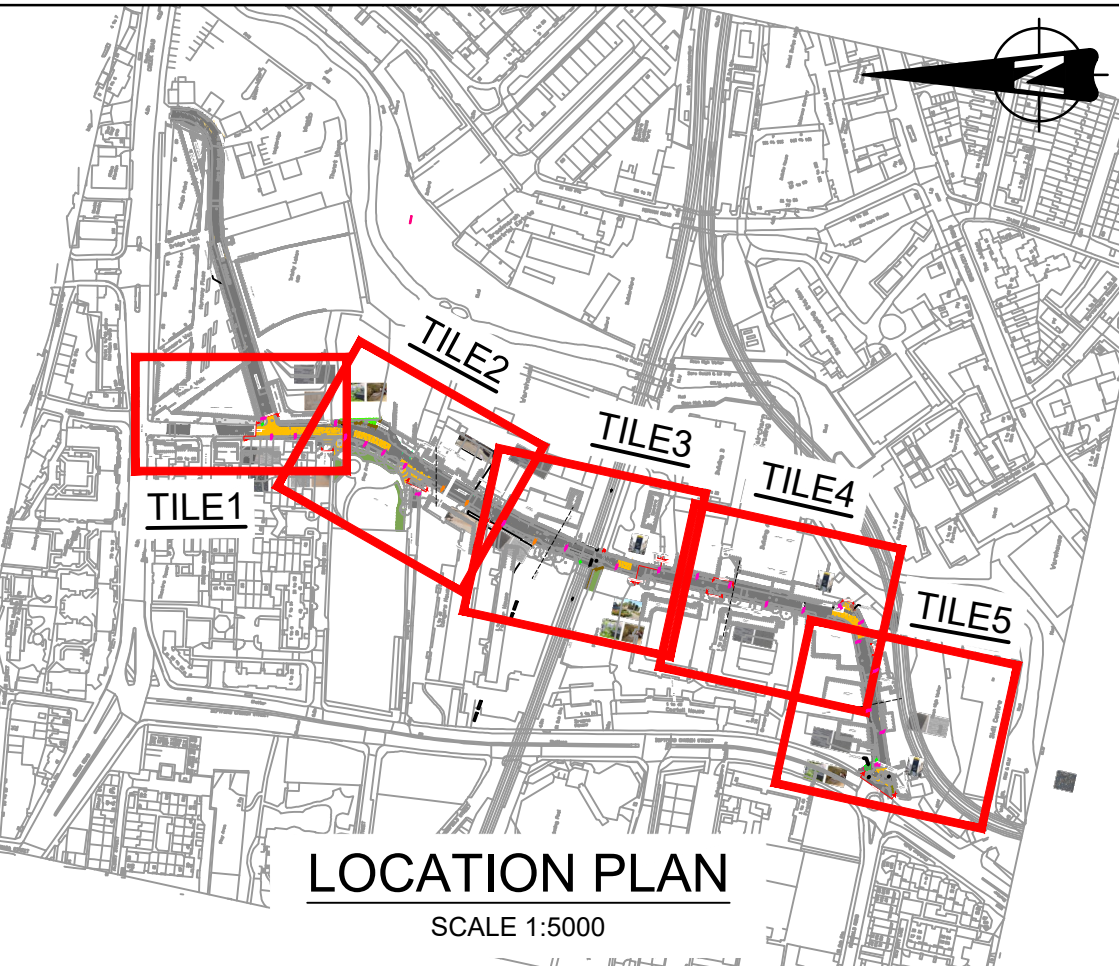

This drawing should not be scaled. Dimensions to be verified on site. Any discrepancies should be referred to the Engineer prior to work being put in hand.

This drawing is the property of Waterman Infrastructure & Environment Limited, and the drawing is issued on the condition that it is not copied, reproduced, retained or disclosed to any unauthorised person, either wholly or in part without the consent in writing of Waterman Infrastructure & Environment Limited. Pickfords Wharf, Clink Street, London SE1 3DG. 1 020 7928 7888 1 03333 444 501

GENERAL NOTES

NOTES:

- ROAD HUMPS - EXISTING ROAD HUMPS AND SPEED CUSHIONS (SIDE ROADS) TO BE REMOVED WHERE NECESSARY.
- EXTENT OF CONTROLLED PARKING ZONE AND AMENDMENT TO SIGNS TO BE CONFIRMED BY LBL.
- EXISTING KERB AND FOOTWAY PAVING TO BE REUSED WHERE APPLICABLE.

LEGEND

- PROPOSED FOOTWAY CONCRETE FLAG PAVING
- CONCRETE BLOCK PAVING TO PEDESTRIAN CROSSING
- CONCRETE BLOCK PAVING TO VEHICLE CROSSOVERS AND PARKING BAYS
- PROPOSED RESIN BONDED GRAVEL E.G. ADDASTONE IN CORN FLINT BY ADDAGRIP
- PROPOSED SELF BINDING GRAVEL TO TREE SURROUNDS AND TREE PITS
- REINSTATE EXISTING BITUMINOUS FOOTWAY REINSTATED.
- PROPOSED RAIN WATER GARDEN
- EXISTING/PROPOSED GREEN AREA
- CONCRETE BLOCKS IN FOOTWAY
- CARRIAGEWAY RESURFACING
- RAISED ASPHALT TABLE WITH BUFF COLOUR CHIPPING
- EXISTING RAISED TABLE TO BE RESURFACED
- EXISTING COBBLES PAVING ON CROSSOVER TO BE RETAINED
- EXISTING FOOTWAY PAVING TO BE RETAINED AND SEE NOTE 3
- EXISTING BLOCK PAVING ON CROSSOVERS TO BE RETAINED AND SEE NOTE 3
- WAYFINDING / INFORMATION PANELS
- GRANITE CUBES/SEAT WALLS E.G BY CED STONE, FLAMED FINISHED TO TOP, BUSH HAMMERED TO SIDE.
- FEATURE GRANITE PAVING STRIP-BENEATH RAILWAY ARCH WITH ETCHED CYCLEWAY DEMARCATION.
- PROPOSED WASTE / RECYCLE BINS
- PROPOSED LOCKABLE BOLLARDS
- PROPOSED SHARED SPACE BOLLARDS
- PROPOSED BELISHA BEACON
- EXISTING PEDESTRIAN GUARDRAIL
- LIGHTING COLUMN EXISTING/PROPOSED

Rev	Date	Description	By
P02	14-10-20	DRAWING UPDATED	UF

Project: CREEKSIDE PUBLIC REALM PROJECT

Title: CONSULTATION PHASE 1 & 2 SHEET 3 OF 5

Client: LONDON BOROUGH OF LEWISHAM

Waterman


Crown House 2 - 8 Gloucester Road Redhill Surrey RH1 1FH
1 01342 893800 1 03333 444 501
mail@watermangroup.com www.watermangroup.com

Status: PRELIMINARY

Designed By	Checked By	Waterman Ref
UF	DG	blish_18

Drawn By	Date	Scales @ A1
UF	FEB 2020	1:200

Project	Originator	Volume	Level	Type	Role	Number	Revision
14728-126-WIE-ZZ-XX-DR-C-90043							P02

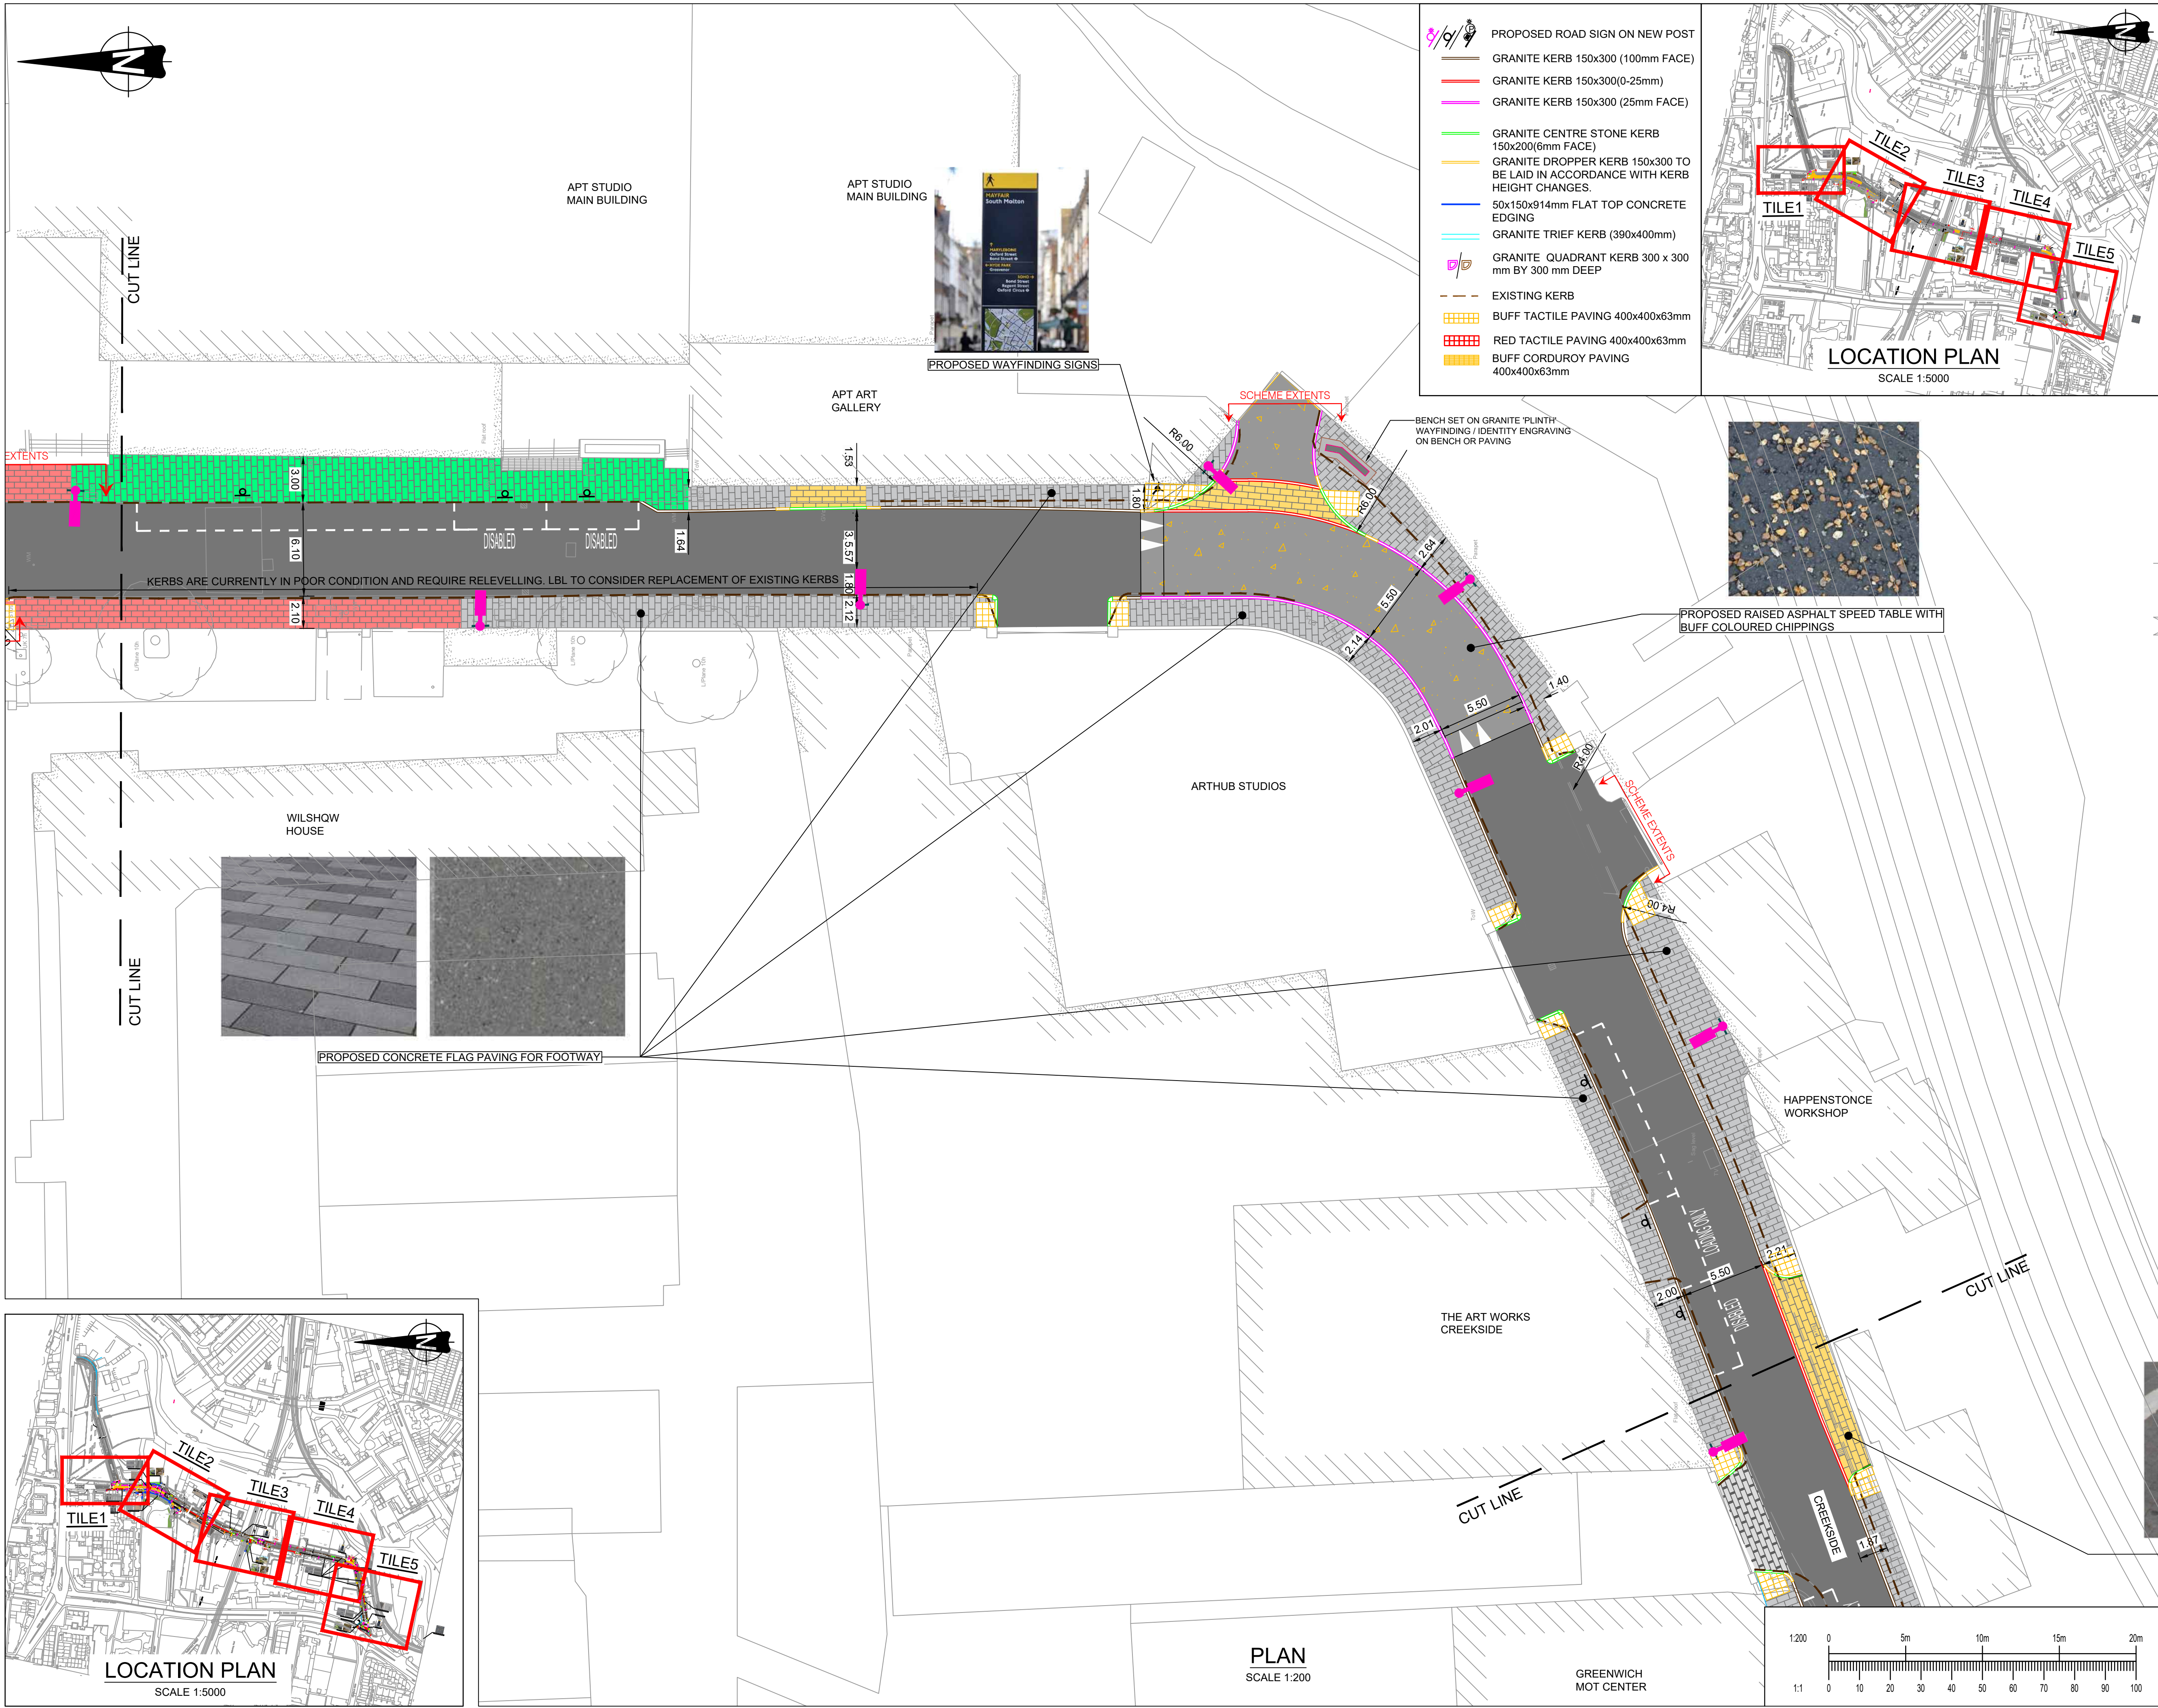

This drawing should not be scaled. Dimensions to be verified on site. Any discrepancies should be referred to the Engineer prior to work being put in hand.

This drawing is the property of Waterman Infrastructure & Environment Limited, and the drawing is issued on the condition that it is not copied, reproduced, retained or disclosed to any unauthorised person, either wholly or in part without the consent in writing of Waterman Infrastructure & Environment Limited.

Pickfords Wharf, Clink Street, London SE1 1DG 1 020 7928 7888 1 03333 444 501

GENERAL NOTES

NOTES:

- ROAD HUMPS - EXISTING ROAD HUMPS AND SPEED CUSHIONS (SIDE ROADS) TO BE REMOVED WHERE NECESSARY.
- EXTENT OF CONTROLLED PARKING ZONE AND AMENDMENT TO SIGNS TO BE CONFIRMED BY LBL.
- EXISTING KERB AND FOOTWAY PAVING TO BE REUSED WHERE APPLICABLE.

LEGEND

- PROPOSED FOOTWAY CONCRETE FLAG PAVING
- CONCRETE BLOCK PAVING TO PEDESTRIAN CROSSING
- CONCRETE BLOCK PAVING TO VEHICLE CROSSOVERS AND PARKING BAYS
- PROPOSED RESIN BONDED GRAVEL E.G. ADDASTONE IN CORN FLINT BY ADDAGRIP
- PROPOSED SELF BINDING GRAVEL TO TREE SURROUNDS AND TREE PITS
- REINSTATE EXISTING BITUMINOUS FOOTWAY REINSTATED.
- PROPOSED RAIN WATER GARDEN
- EXISTING/PROPOSED GREEN AREA
- CONCRETE BLOCKS IN FOOTWAY
- CARRIAGEWAY RESURFACING
- RAISED ASPHALT TABLE WITH BUFF COLOUR CHIPPING
- EXISTING RAISED TABLE TO BE RESURFACED
- EXISTING COBBLES PAVING ON CROSSOVER TO BE RETAINED
- EXISTING FOOTWAY PAVING TO BE RETAINED AND SEE NOTE 3
- EXISTING BLOCK PAVING ON CROSSOVERS TO BE RETAINED AND SEE NOTE 3
- WAYFINDING / INFORMATION PANELS
- GRANITE CUBES/SEAT WALLS E.G BY CED STONE, FLAMED FINISHED TO TOP, BUSH HAMMERED TO SIDE.
- FEATURE GRANITE PAVING STRIP-BENEATH RAILWAY ARCH WITH ETCHED CYCLEWAY DEMARCATION.
- PROPOSED WASTE / RECYCLE BINS
- PROPOSED LOCKABLE BOLLARDS
- PROPOSED SHARED SPACE BOLLARDS
- PROPOSED BELISHA BEACON
- EXISTING PEDESTRIAN GUARDRAIL
- LIGHTING COLUMN EXISTING/PROPOSED

PO2	14-10-20	DRAWING UPDATED	UF
Rev	Date	Description	By

Amendments

Project

CREEKSIDE PUBLIC REALM PROJECT

Title

CONSULTATION
PHASE 2
SHEET 4 OF 5

Client

LONDON BOROUGH OF LEWISHAM




Crown House 2 - 8 Gloucester Road Redhill Surrey RH1 1FH
1 01342 893800 1 03333 444 501
mail@watermangroup.com www.watermangroup.com

Status

PRELIMINARY

Designed By	UF	Checked By	DG	Waterman Ref	blish_18
Drawn By	UF	Date	FEB 2020	Scales @ A1	1:200

Project	Originator	Volume	Level	Type	Role	Number	Revision
14728-126-WIE-ZZ-XX-DR-C-90044							P02

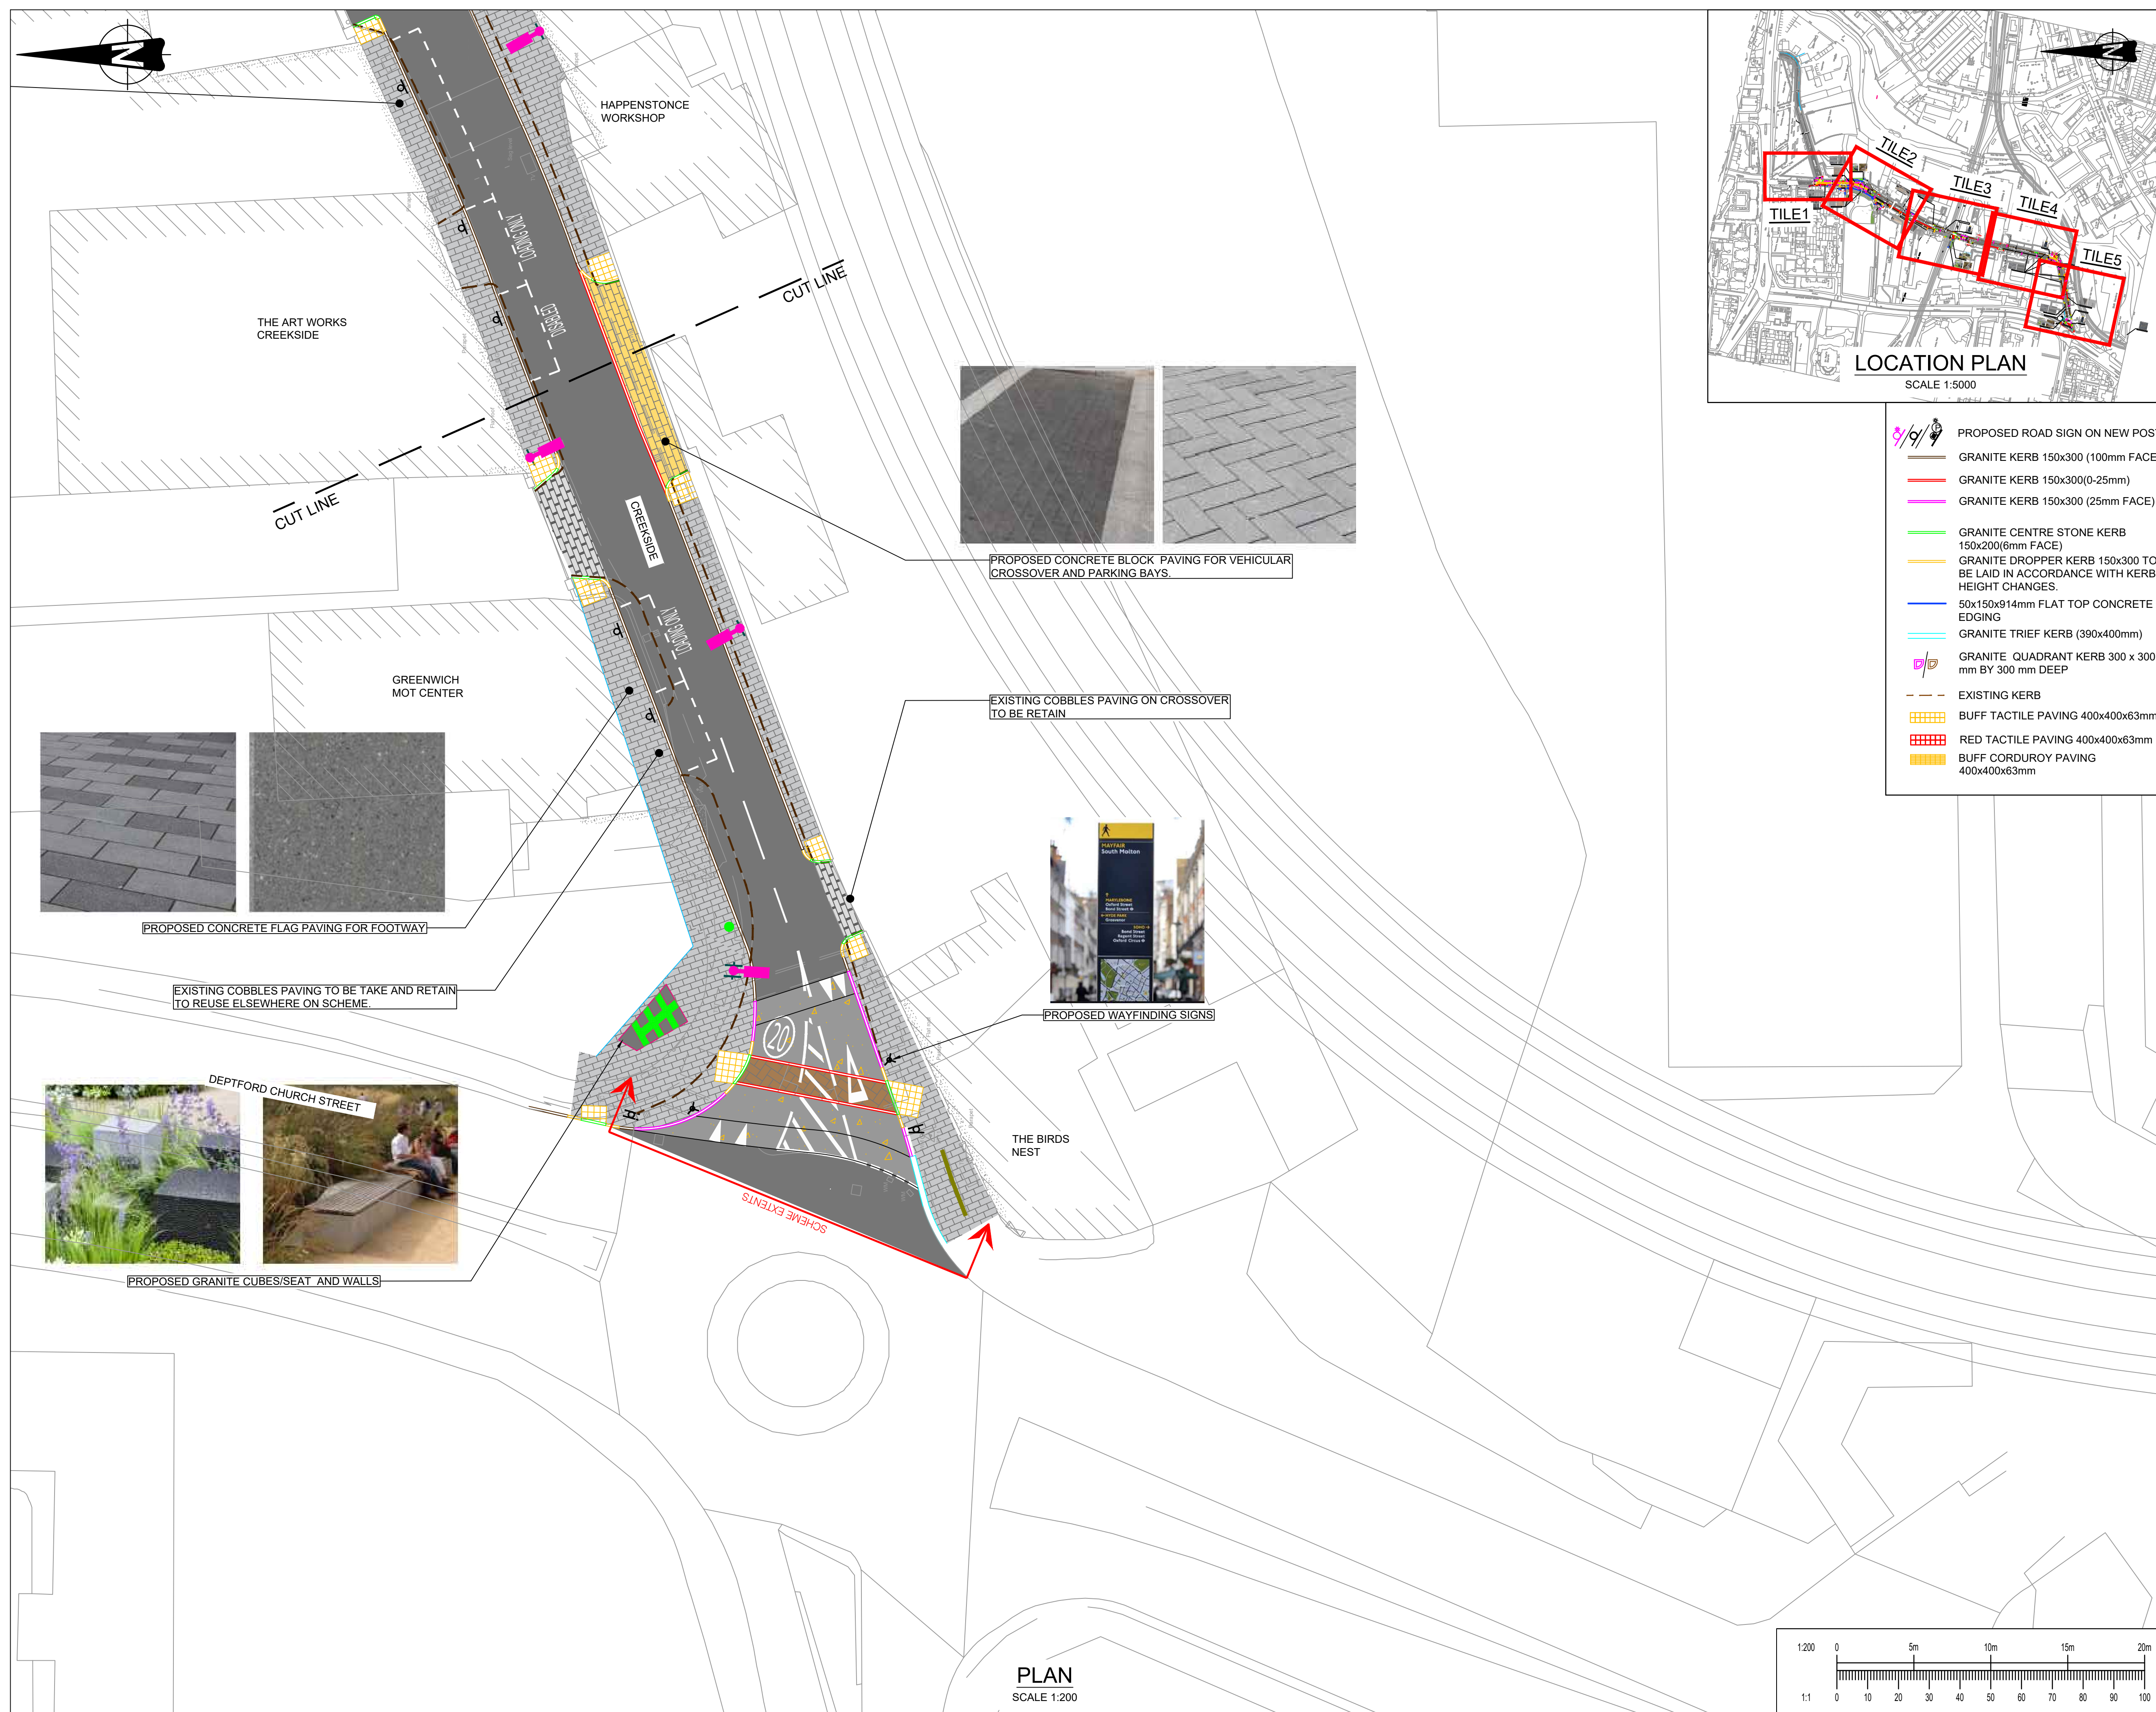

This drawing should not be scaled. Dimensions to be verified on site.
Any discrepancies should be referred to the Engineer prior to work being put in hand.

This drawing is the property of Waterman Infrastructure & Environment Limited, and the drawing is issued on the condition that it is not copied reproduced, retained or disclosed to any unauthorised person, either wholly or in part without the consent in writing of Waterman Infrastructure & Environment Limited
Pickfords Wharf, Clink Street, London SE1 9DG t 020 7928 7888 f 03333 444 501

GENERAL NOTES

NOTES:

1. ROAD HUMPS - EXISTING ROAD HUMPS AND SPEED CUSHIONS (SIDE ROADS) TO BE REMOVED WHERE NECESSARY.
2. EXTENT OF CONTROLLED PARKING ZONE AND AMENDMENT TO SIGNS TO BE CONFIRMED BY LBL.
3. EXISTING KERB AND FOOTWAY PAVING TO BE REUSED WHERE APPLICABLE.

LEGEND

- | | |
|---|---|
|  | PROPOSED FOOTWAY CONCRETE FLAG PAVING |
|  | CONCRETE BLOCK PAVING TO PEDESTRIAN CROSSING |
|  | CONCRETE BLOCK PAVING TO VEHICLE CROSSOVERS AND PARKING BAYS |
|  | PROPOSED RESIN BONDED GRAVEL
E.G. ADDASTONE IN CORN FLINT BY ADDAGRIP |
|  | PROPOSED SELF BINDING GRAVEL
TO TREE SURROUNDS AND TREE PITS |
|  | REINSTATE EXISTING BITUMINOUS FOOTWAY REINSTATED. |
|  | PROPOSED RAIN WATER GARDEN |
|  | EXISTING/PROPOSED GREEN AREA |
|  | CONCRETE BLOCKS IN FOOTWAY |
|  | CARRIAGEWAY RESURFACING |
|  | RAISED ASPHALT TABLE WITH BUFF COLOUR CHIPPING |
|  | EXISTING RAISED TABLE TO BE RESURFACED |
|  | EXISTING COBBLES PAVING ON CROSSOVER TO BE RETAINED |
|  | EXISTING FOOTWAY PAVING TO BE RETAINED AND SEE NOTE 3 |
|  | EXISTING BLOCK PAVING ON CROSSOVERS TO BE RETAINED AND SEE NOTE 3 |
|  | WAYFINDING / INFORMATION PANELS |
|  | GRANITE CUBES/SEAT WALLS E.G BY CED STONE, FLAMED FINISHED TO TOP, BUSH HAMMERED TO SIDE. |
|  | FEATURE GRANITE PAVING STRIP-BENEATH RAILWAY ARCH WITH ETCHED CYCLEWAY DEMARICATION. |
|  | PROPOSED WASTE / RECYCLE BINS |
|  | PROPOSED LOCKABLE BOLLARDS |
|  | PROPOSED SHARED SPACE BOLLARDS |
|  | PROPOSED BELISHA BEACON |
|  | EXISTING PEDESTRIAN GUARDRAIL |
|  | LIGHTING COLUMN EXISTING/PROPOSED |

P02	14:10:20	DRAWING UPDATED	UP
Rev	Date	Description	By

Amendments

CREEKSIDE PUBLIC REALM PROJECT

	Title

CONSULTATION
PHASE 2
SHEET 5 OF 5

	Cler

LONDON BOROUGH OF LEWISHAM



Crown House 2 - 8 Gloucester Road Redhill Surrey RH1 1FH
t 01342 893800 f 03333 444 501
mail@watermangroup.com www.watermangroup.com

State

PRELIMINARY

Designed By	UF	Checked By	DG	Waterman Ref	blish_18
Drawn By	UF	Date	FEB 2020	Scales @ A1	1:200

Project - Originator - Volume - Level - Type - Role - Number	Revision
--	----------