



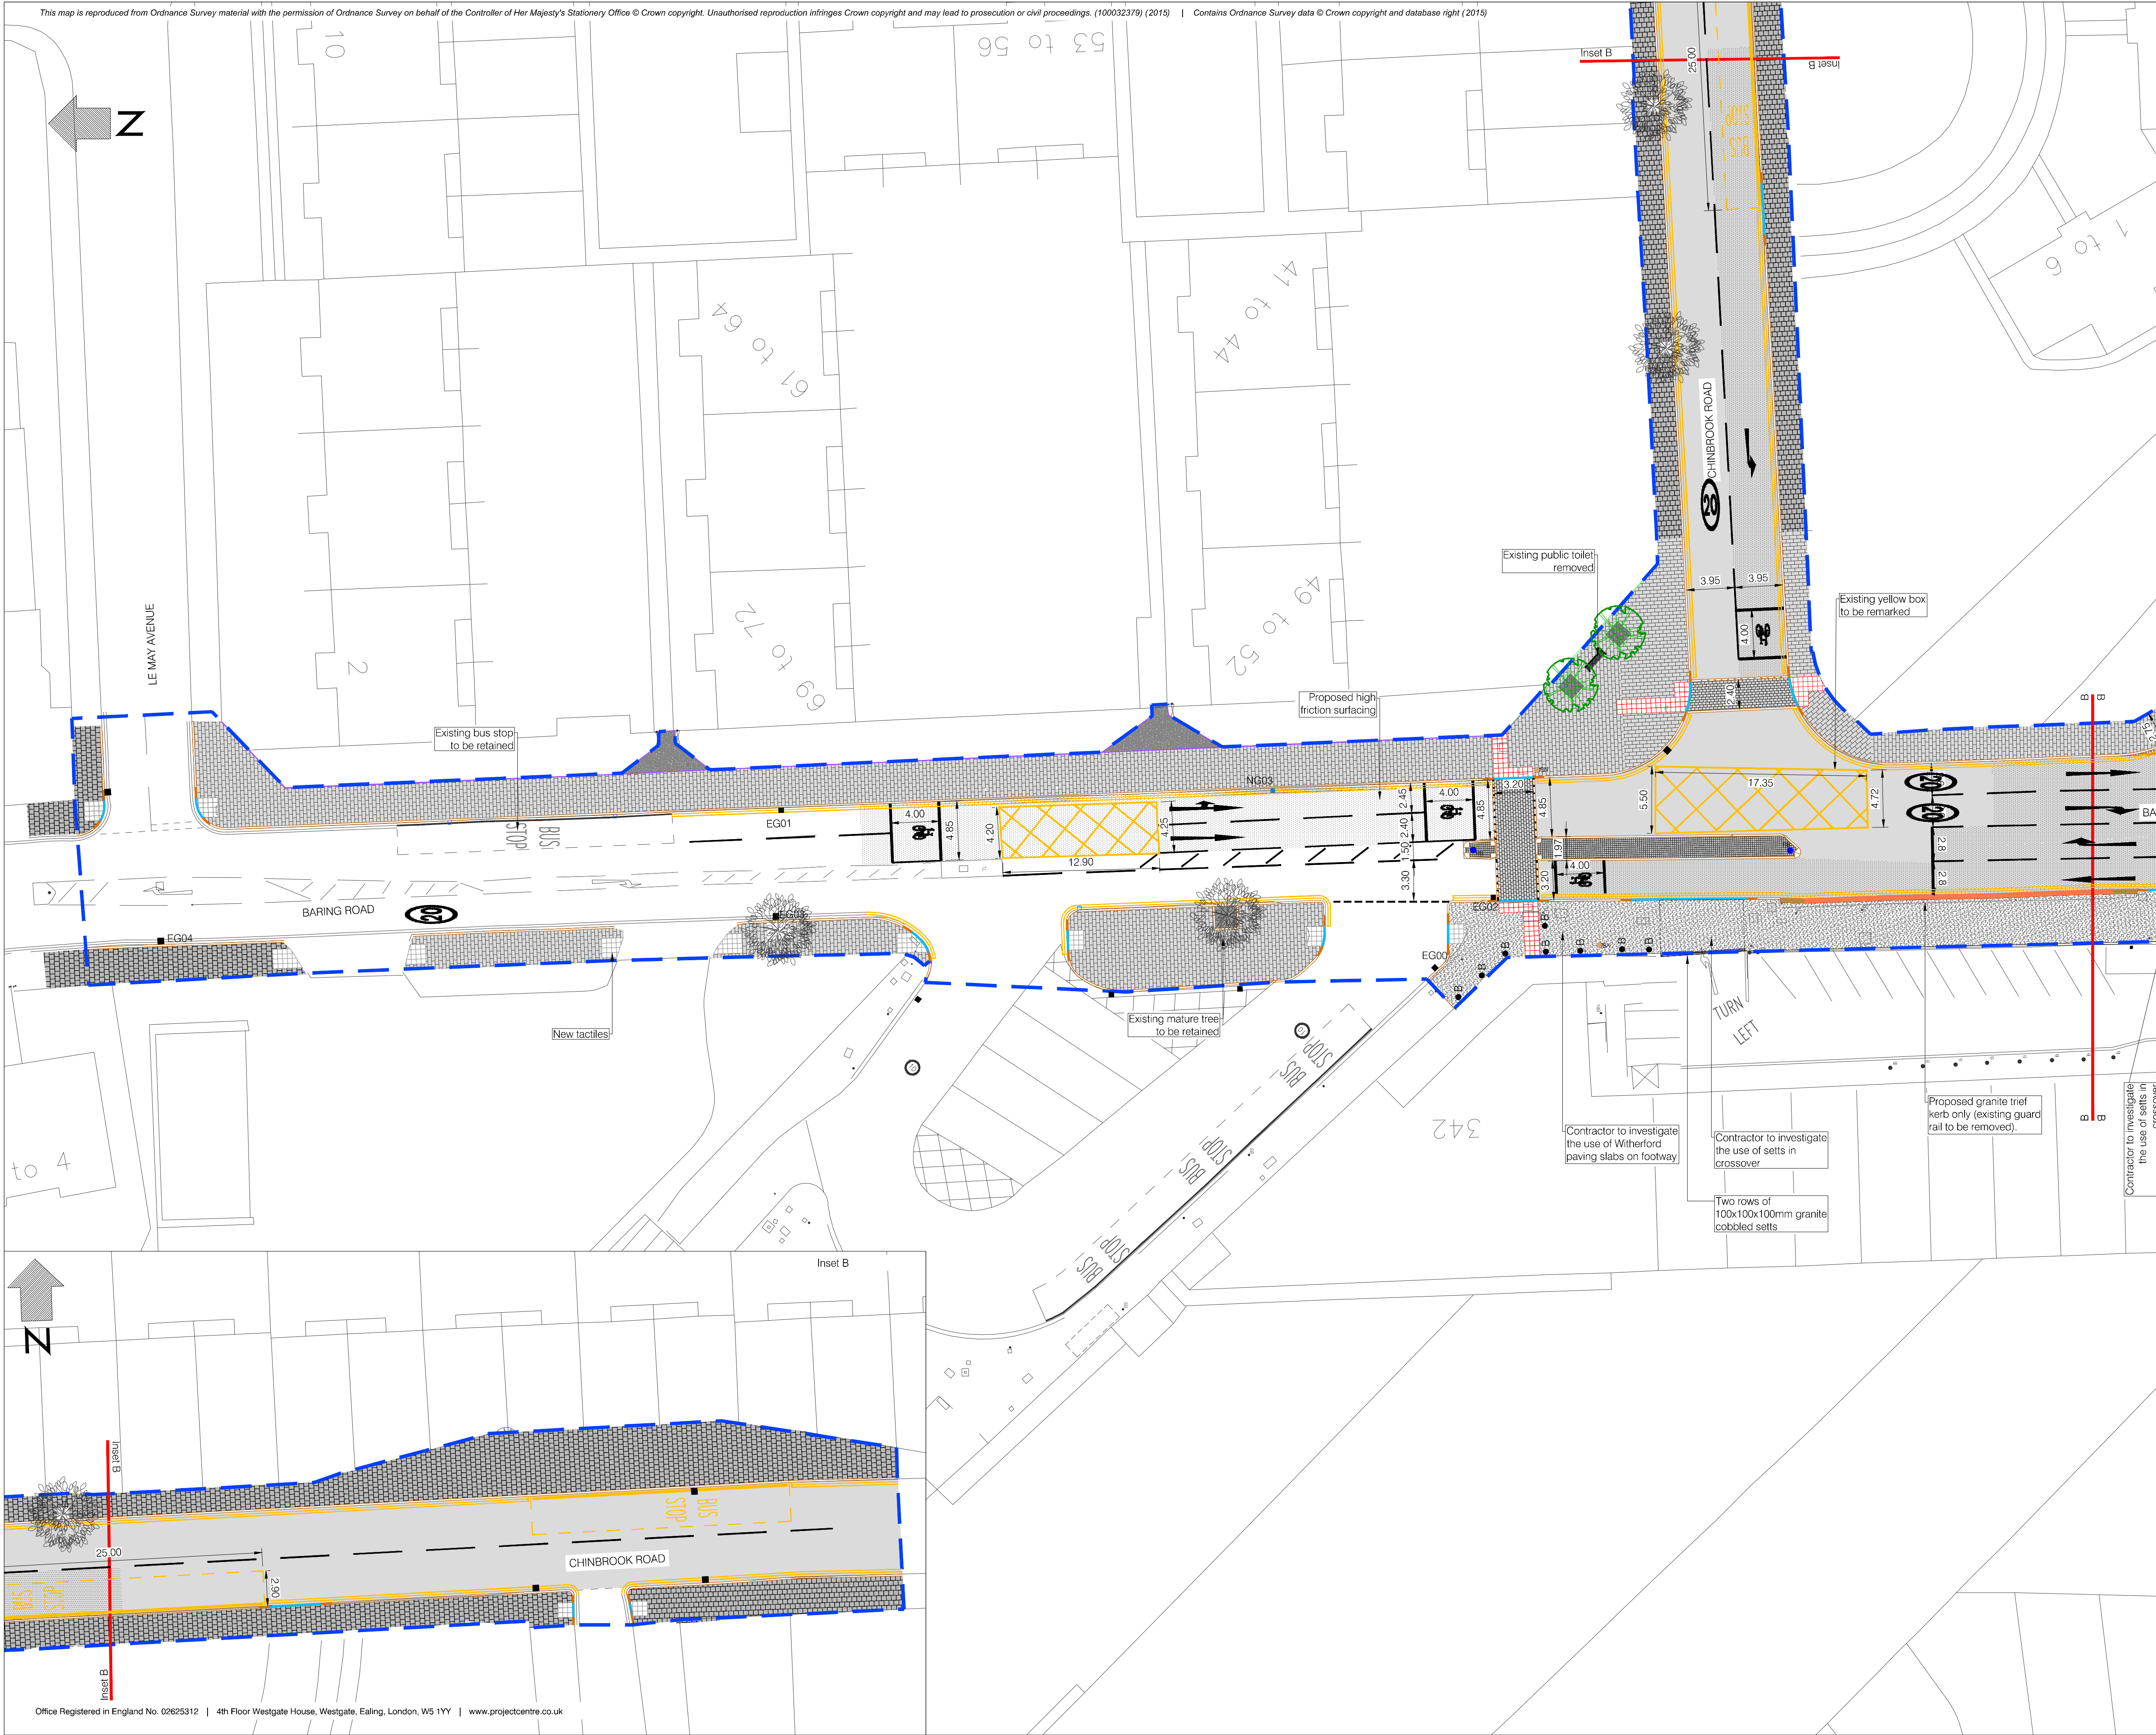

- Legend:**
- Limit of Works
 - Asphalt resurfacing
 - Proposed high friction surfacing (black)
 - Witherford steel reinforced 750 x 600 x 63mm ASP
 - 300 x 150 x 150mm grey mix granite blocks, 70% silver grey & 30% mid grey. Laid in random mix
 - 200 x 100 x 80mm Charcon silver grey andover textured concrete blocks
 - 400 x 400 x 65 Traffica Paving
 - Tree planting - New Birch - 20-25cm, semi mature
 - Existing mature tree to be retained
 - 400 x 400 x 63mm Granite tactile paving, charcoal grey
 - 400 x 400 x 63mm Granite tactile paving, red
 - Proposed kerb line (150mm wide)
 - Proposed kerb transition (150mm wide)
 - Proposed dropped kerb (150mm wide)
 - Tree pit - Flexi Pave (Silver)
 - BN Litter bin - LBL standard (blue), Qty 13
 - Zenith seat, Qty 4
 - Curved Zenith seat, Qty 1
 - CS Cycle stand (stainless steel), Qty 16
 - Lighting column - DW Windsor Rio
 - Solaboll reflective bollard (keep left), Qty 6
 - Bus shelter
 - Granite Trief kerb
 - Silver grey granite sphere 500mm, Qty 15
 - Perch seating, Qty 4
 - Signal (pedestrian countdown at TS)
 - Proposed sign
 - Existing Gully
 - EG10 Existing Gully Surveyed
 - NG10 Proposed New Gully
 - B Proposed Transport bollard stainless steel G304 satin polished with black reflective tape by Fumitubes 1150 TRL 700 Qty 20

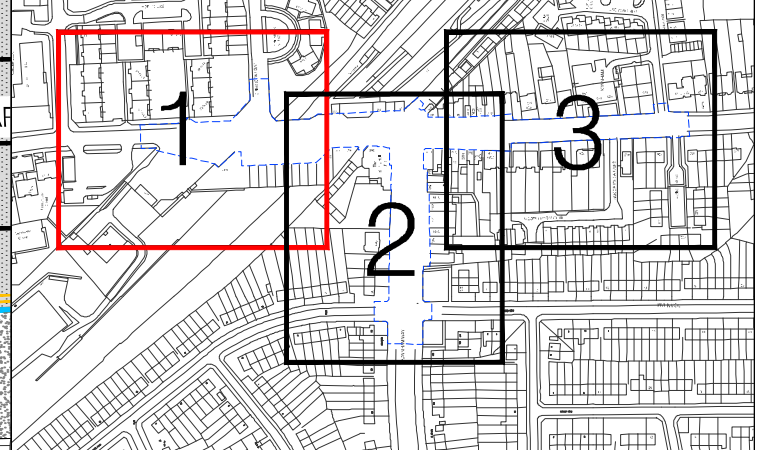

LOCATION PLAN				
Rev	Date	Description	Dm	Chk App
5	25/10/2018	AMENDMENTS AS PER CLIENTS COMMENTS	JLB	MK AZ
4	01/10/2018	AMENDMENTS AS PER CLIENTS REQUEST	NP	MK AZ
3	13/08/2018	CONCRETE BLOCK SPECIFICATION AMENDED	MK	MK AZ
2	10/07/2018	PUBLIC TOILET REMOVED TACTILES LENGTHS ADJUSTED	MK	MK AZ
1	03/07/2018	AMENDMENTS TO ALIGNMENTS	MK	MK AZ
0	02/01/2018	FOR CONSTRUCTION	NP	AZ AZ

This drawing has been specifically prepared to meet the requirements of the named client and may contain design and innovative features which differ from conventional design standards.

PROJECT CENTRE

BSI
UKAS
Unit 2 Holford Yard
London WC1X 9HD
Tel. 0330 0080 855
Mail. info@projectcentre.co.uk
Web. www.projectcentre.co.uk

Client

Lewisham

Project

GROVE PARK STREETSCAPE
BARING ROAD & DOWNHAM WAY

Drawing Title

GENERAL ARRANGEMENT
SHEET 1 OF 3
OPTION 1

Drawing Status

FOR CONSTRUCTION

Drawn	Designed	Date	Scale	Size
NP	AZ	23/11/2015	1:250	A1

Drawing No.	Rev
1000002467-5-010-01	4