


[illegible]

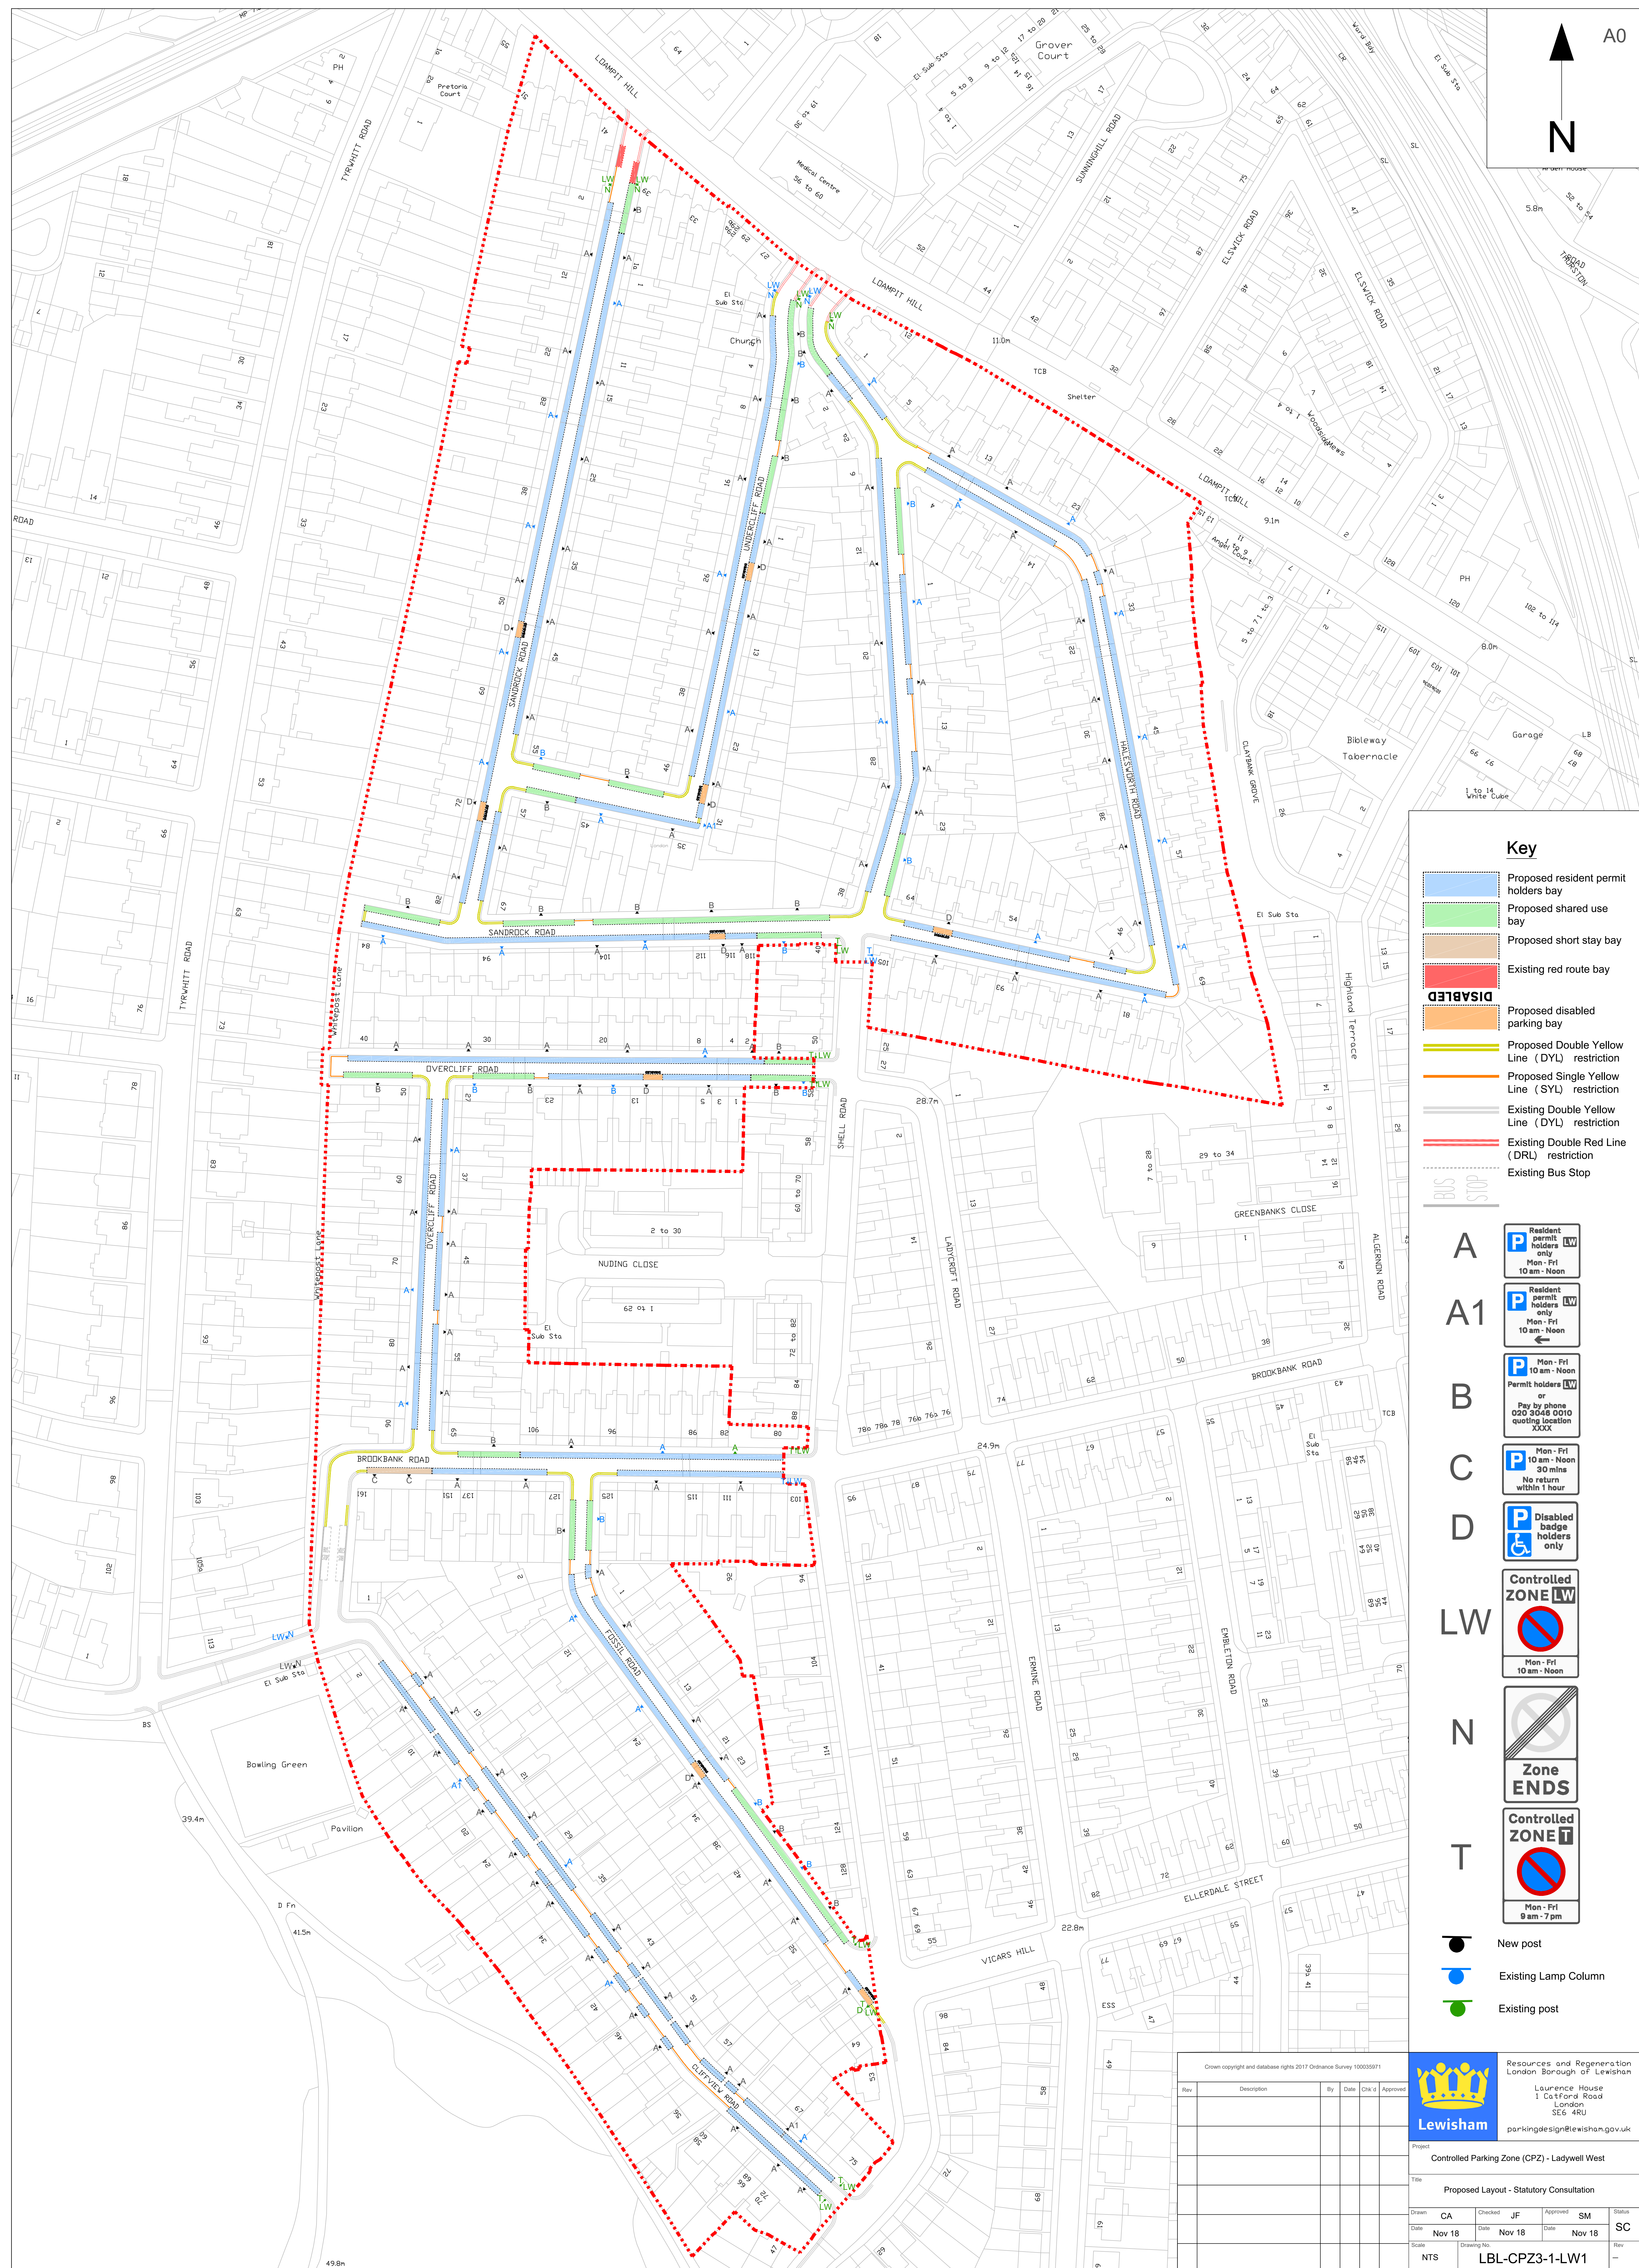

Lewisham
Council

**Resources and Regeneration
London Borough of Lewisham**

Laurance House
1 Catford Road
London
SE6 4RU

parkingdesign@lewisham.gov.uk

Project

Controlled Parking Zone (CPZ) - Ladywell West

Title						
Proposed Layout - Statutory Consultation						
Drawn	CA	Checked	JF	Approved	SM	Status
Date	Nov 18	Date	Nov 18	Date	Nov 18	SC
Scale	NTS	Drawing No.				Rev
LBL-CPZ3-1-LW1						—